

We, Emil Munch & Adolph Munch, proprietors of Block 15 of Lyman Dayton's Addition, St. Paul, do hereby certify that we have caused the same to be sub-divided as indicated on this map, to the end that it may be recorded as the law directs.

Witness our hands and seals

Munchs.

This 27th day of May 1873.

Witness:-
H. J. Fingeluis
A. Seeger

Emil Munch
Adolph Munch

Subdivision of
Block 15 ^{Lyman} Dayton's
Add

State of Minnesota,
County of Ramsey

Before me a Notary Public in & for said County of Ramsey personally appeared Emil Munch & Adolph Munch this 27th day of May A.D. 1873 to me well known to the persons described in & who executed the foregoing instrument and they severally acknowledged the same to be their own free and deliberate act for the uses & purposes therein expressed.

Notary Public
Ramsey County, State of Minnesota

I certify that Munchs Subdivision of Block 15 of Dayton's addition as exhibited on this plot, was accepted by the Common Council of the City of St. Paul on the 27th day of May, A.D. 1873.


W. J. Connor
City Clerk
St. Paul,
Minn.



County Auditor's Office.
Raussey Leo. Minn
St. Paul June 2, 1873
Taxes Paid & Transfer
Noted. John T. Olivier
Co. Auditor
per Davis
deputy

Office of Registrar of Deeds
Raussey Leo. Minn
I hereby certify that the within plat was filed for record on the 2nd day of June A.D. 1873 at 1 PM said duly recorded in Book of Town plats fol

J. Mauger
Reg. of Deeds.
Per J. C. Verain Deputy.

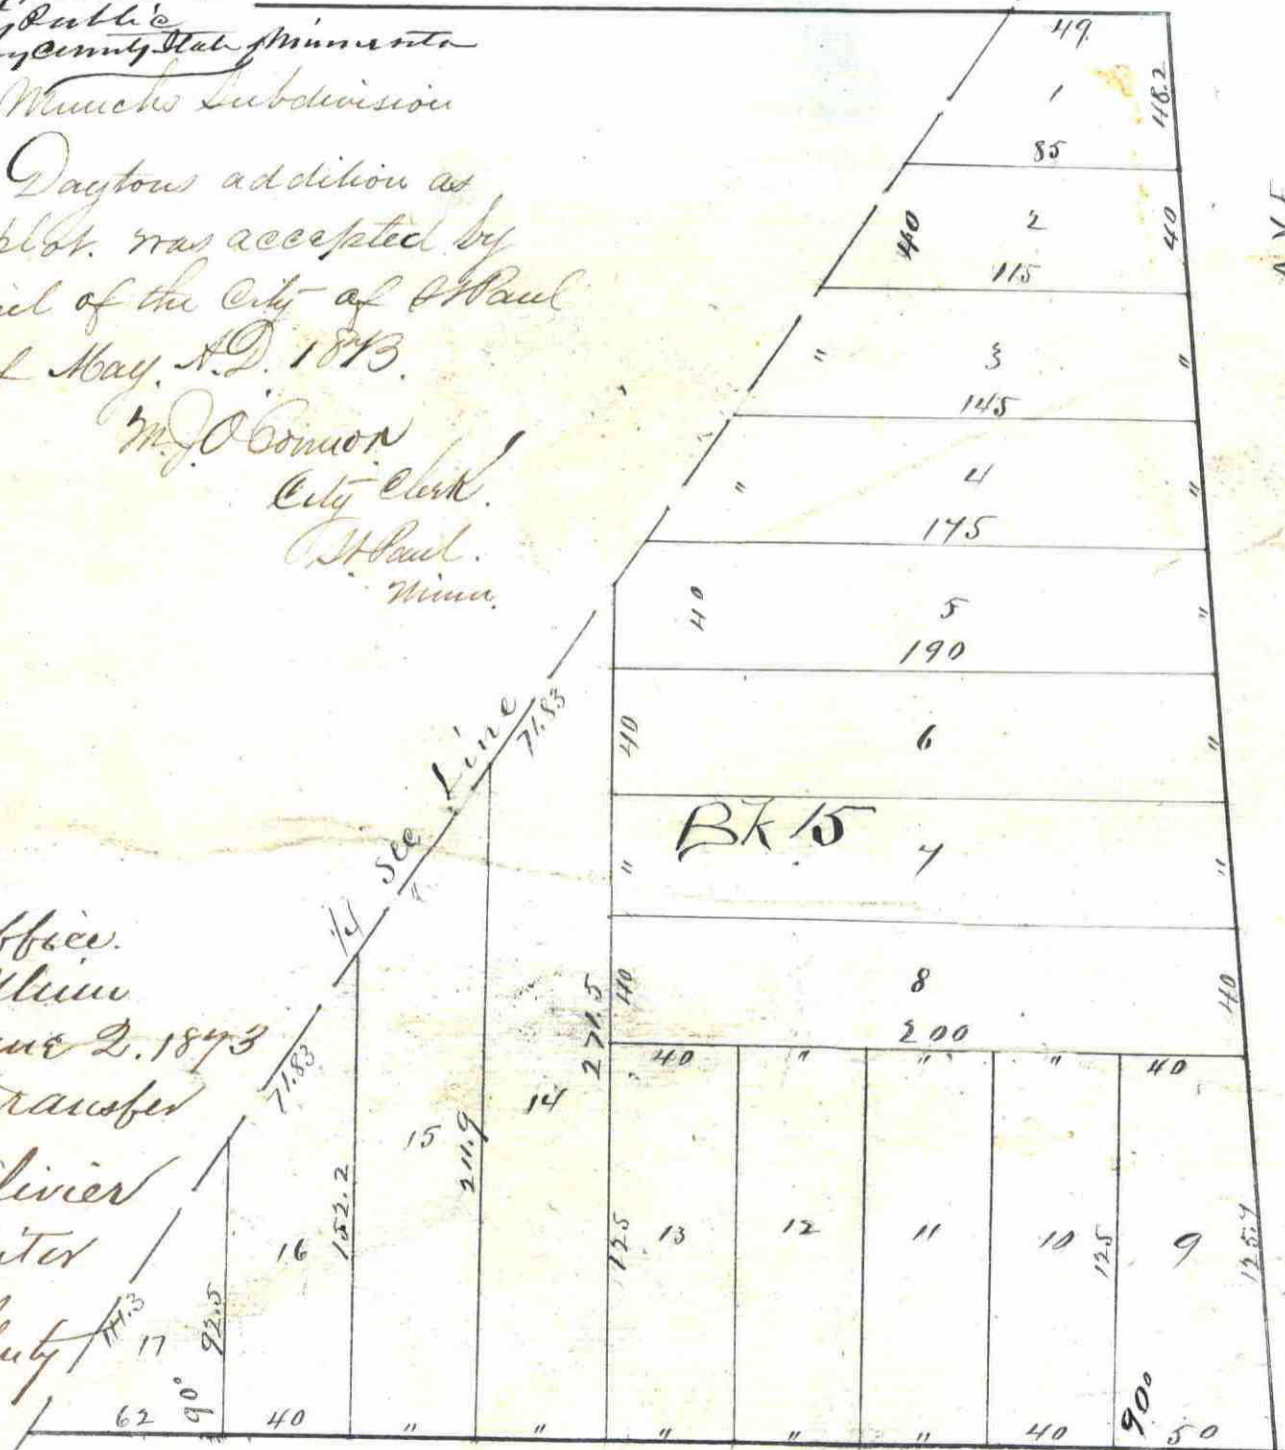

HOFFMAN AVE.

COMMERCIAL ST.

St. Paul, May 26, 1873
We certify that this Plot is correct, as surveyed by us in May 1873.
Curtis and Stetler
Civil Engineers