


Joseph Arth's Subdivision of Block N^o 85 of Lyman Dayton's Addition to St. Paul

Block 88.

Wallace St.

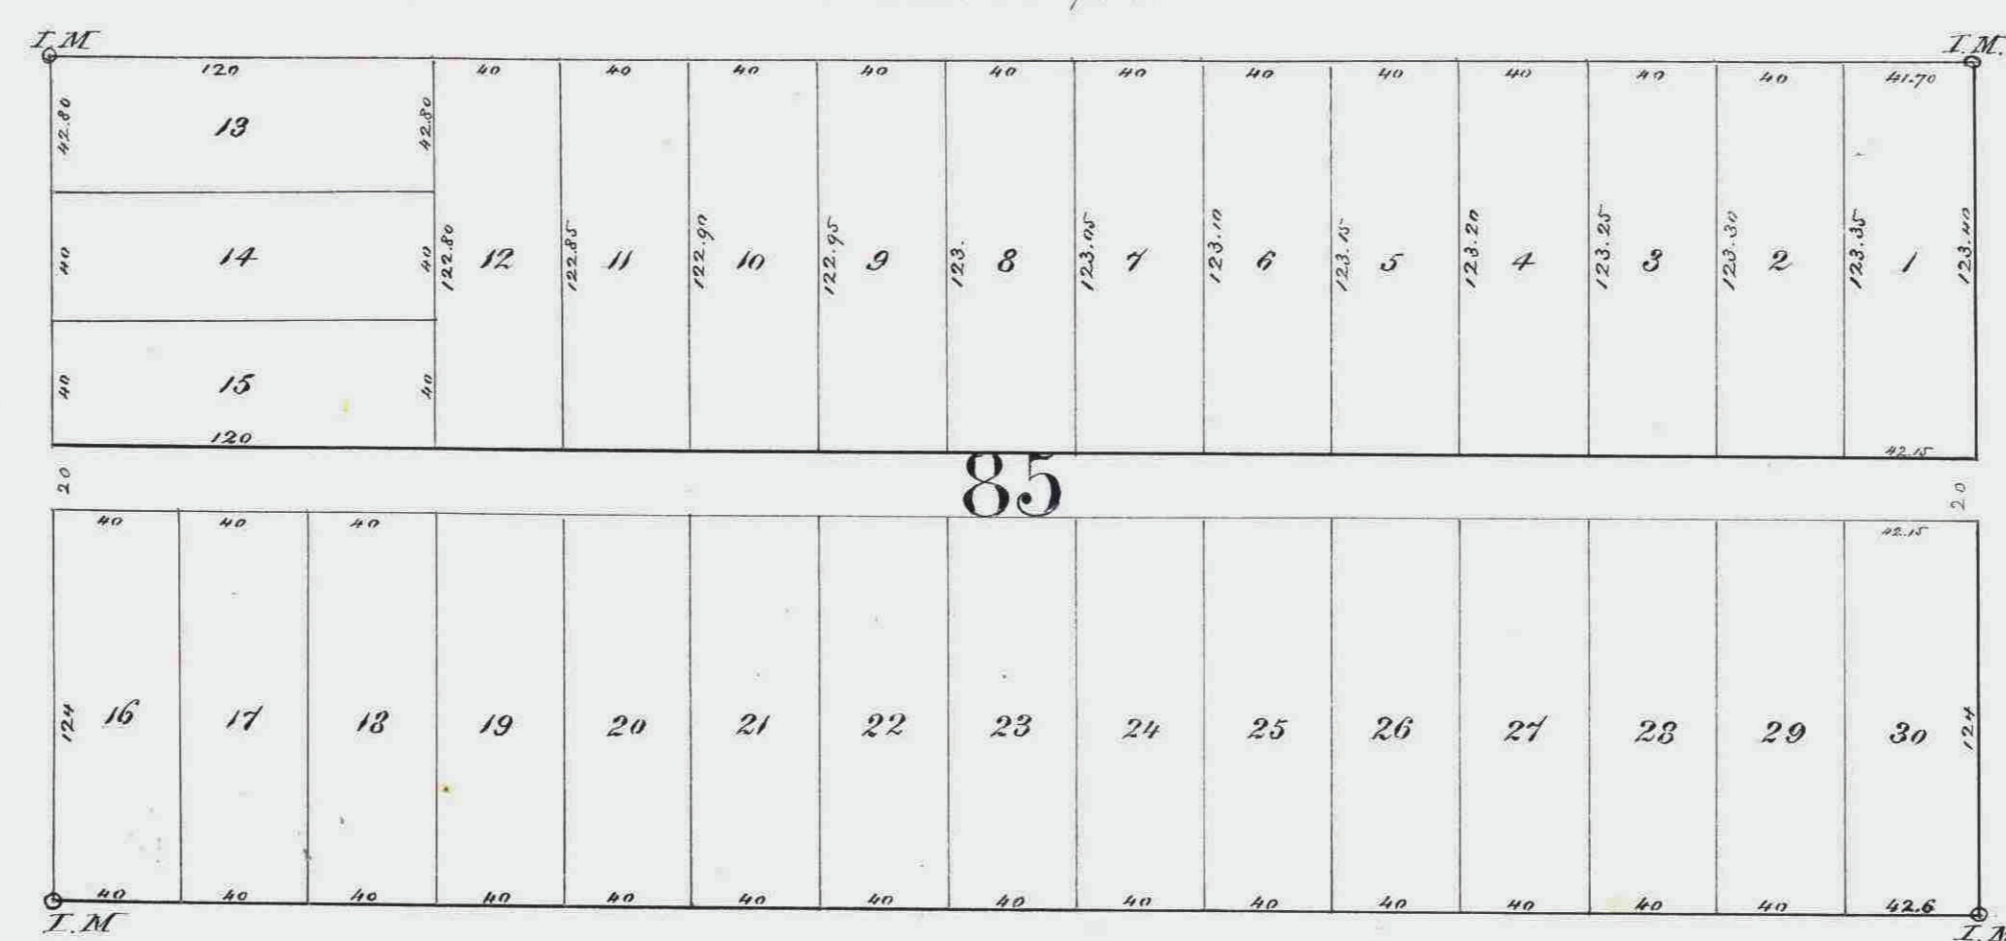

Conway St.

Block 80.

This plat document is an UNOFFICIAL copy of a Subdivision Plat or Registered Land Survey and is made available for information purposes only.

To obtain an official copy please contact the Ramsey County Recorder's Office.



STATE OF MINNESOTA,
County of Ramsey,
OFFICE OF THE REGISTER OF DEEDS.
This is to certify that the within instrument was filed for Record in this office at St. Paul, on the 19th day of January, A. D. 1884 at 3 o'clock P. M., and that the same was duly recorded in Book W. of Plats, pages 10.
By R. C. Wiley Register of Deeds.
Deputy.

PAID
D^r 12 24
ASSESSMENTS PAID
Geo. Rice
J. Nichol

Approved
this 19th day of April 1884
S. J. Holron }
D. P. Startey. } Plat Commission

Examined and Approved Dec. 1st, 1884.
M. J. Simon
City Engineer.

Accepted by Common Council
St. Paul Dec 2, 1884.
Wm. H. Murray
City Clerk

State of Minnesota
County of Ramsey

Before me, Jacob Manger, notary public in and for Ramsey County, State of Minnesota on this 30th day of April 1884, personally appeared Edward Harwood, to me in person known to be the party, who signed the within certificate and he acknowledged, that he executed the same freely and voluntarily for the purposes therein expressed.
St. Paul, this 30th day of April 1884.

Jacob Manger, Notary Public
County of Ramsey, Minn.

I hereby certify to having surveyed and platted the property as described on this map as Joseph Arth's Subdivision of block 85 of Lyman Dayton's Addition to St. Paul and have placed iron monuments at the corners, as shown on this map and the same is correct.
St. Paul this 15 day of April 1884

Ed. Laund
Surveyor

We, the undersigned owners of block 85 of Lyman Dayton's Addition to St. Paul do hereby certify to having caused the same to be surveyed and platted as Joseph Arth's Subdivision of block 85 of Lyman Dayton's Addition to St. Paul, as herein and hereon indicated and we do hereby give and dedicate to the public and for the public use forever the alley as on this map laid out and designated.

In witness whereof we have hereunto set our hands and seals.
St. Paul this 19th day of April 1884

In presence of: }
J. Arth }
A. Berrean } Agatha Arth

James O. Riley
County Auditor
per Deary

State of Minnesota
County of Ramsey }
Before me, Jacob Manger
notary public in and for Ramsey County, State of Minnesota, on this 19th day of April 1884 personally appeared Joseph Arth and Agatha Arth, his wife, to me in person known to be the parties described in and who signed the above certificate and they each acknowledged, that they executed the same freely and voluntarily for the uses and purposes therein expressed.
St. Paul this 19th day of April 1884

Jacob Manger, Notary Public
County of Ramsey, Minn.