


BERGHOLTZ SUBDIVISION

23

of Lots 2, 3, 4, 5, 6, 10, 11, 14 & 15 "Bagilles Acre Lots"

to St. Paul

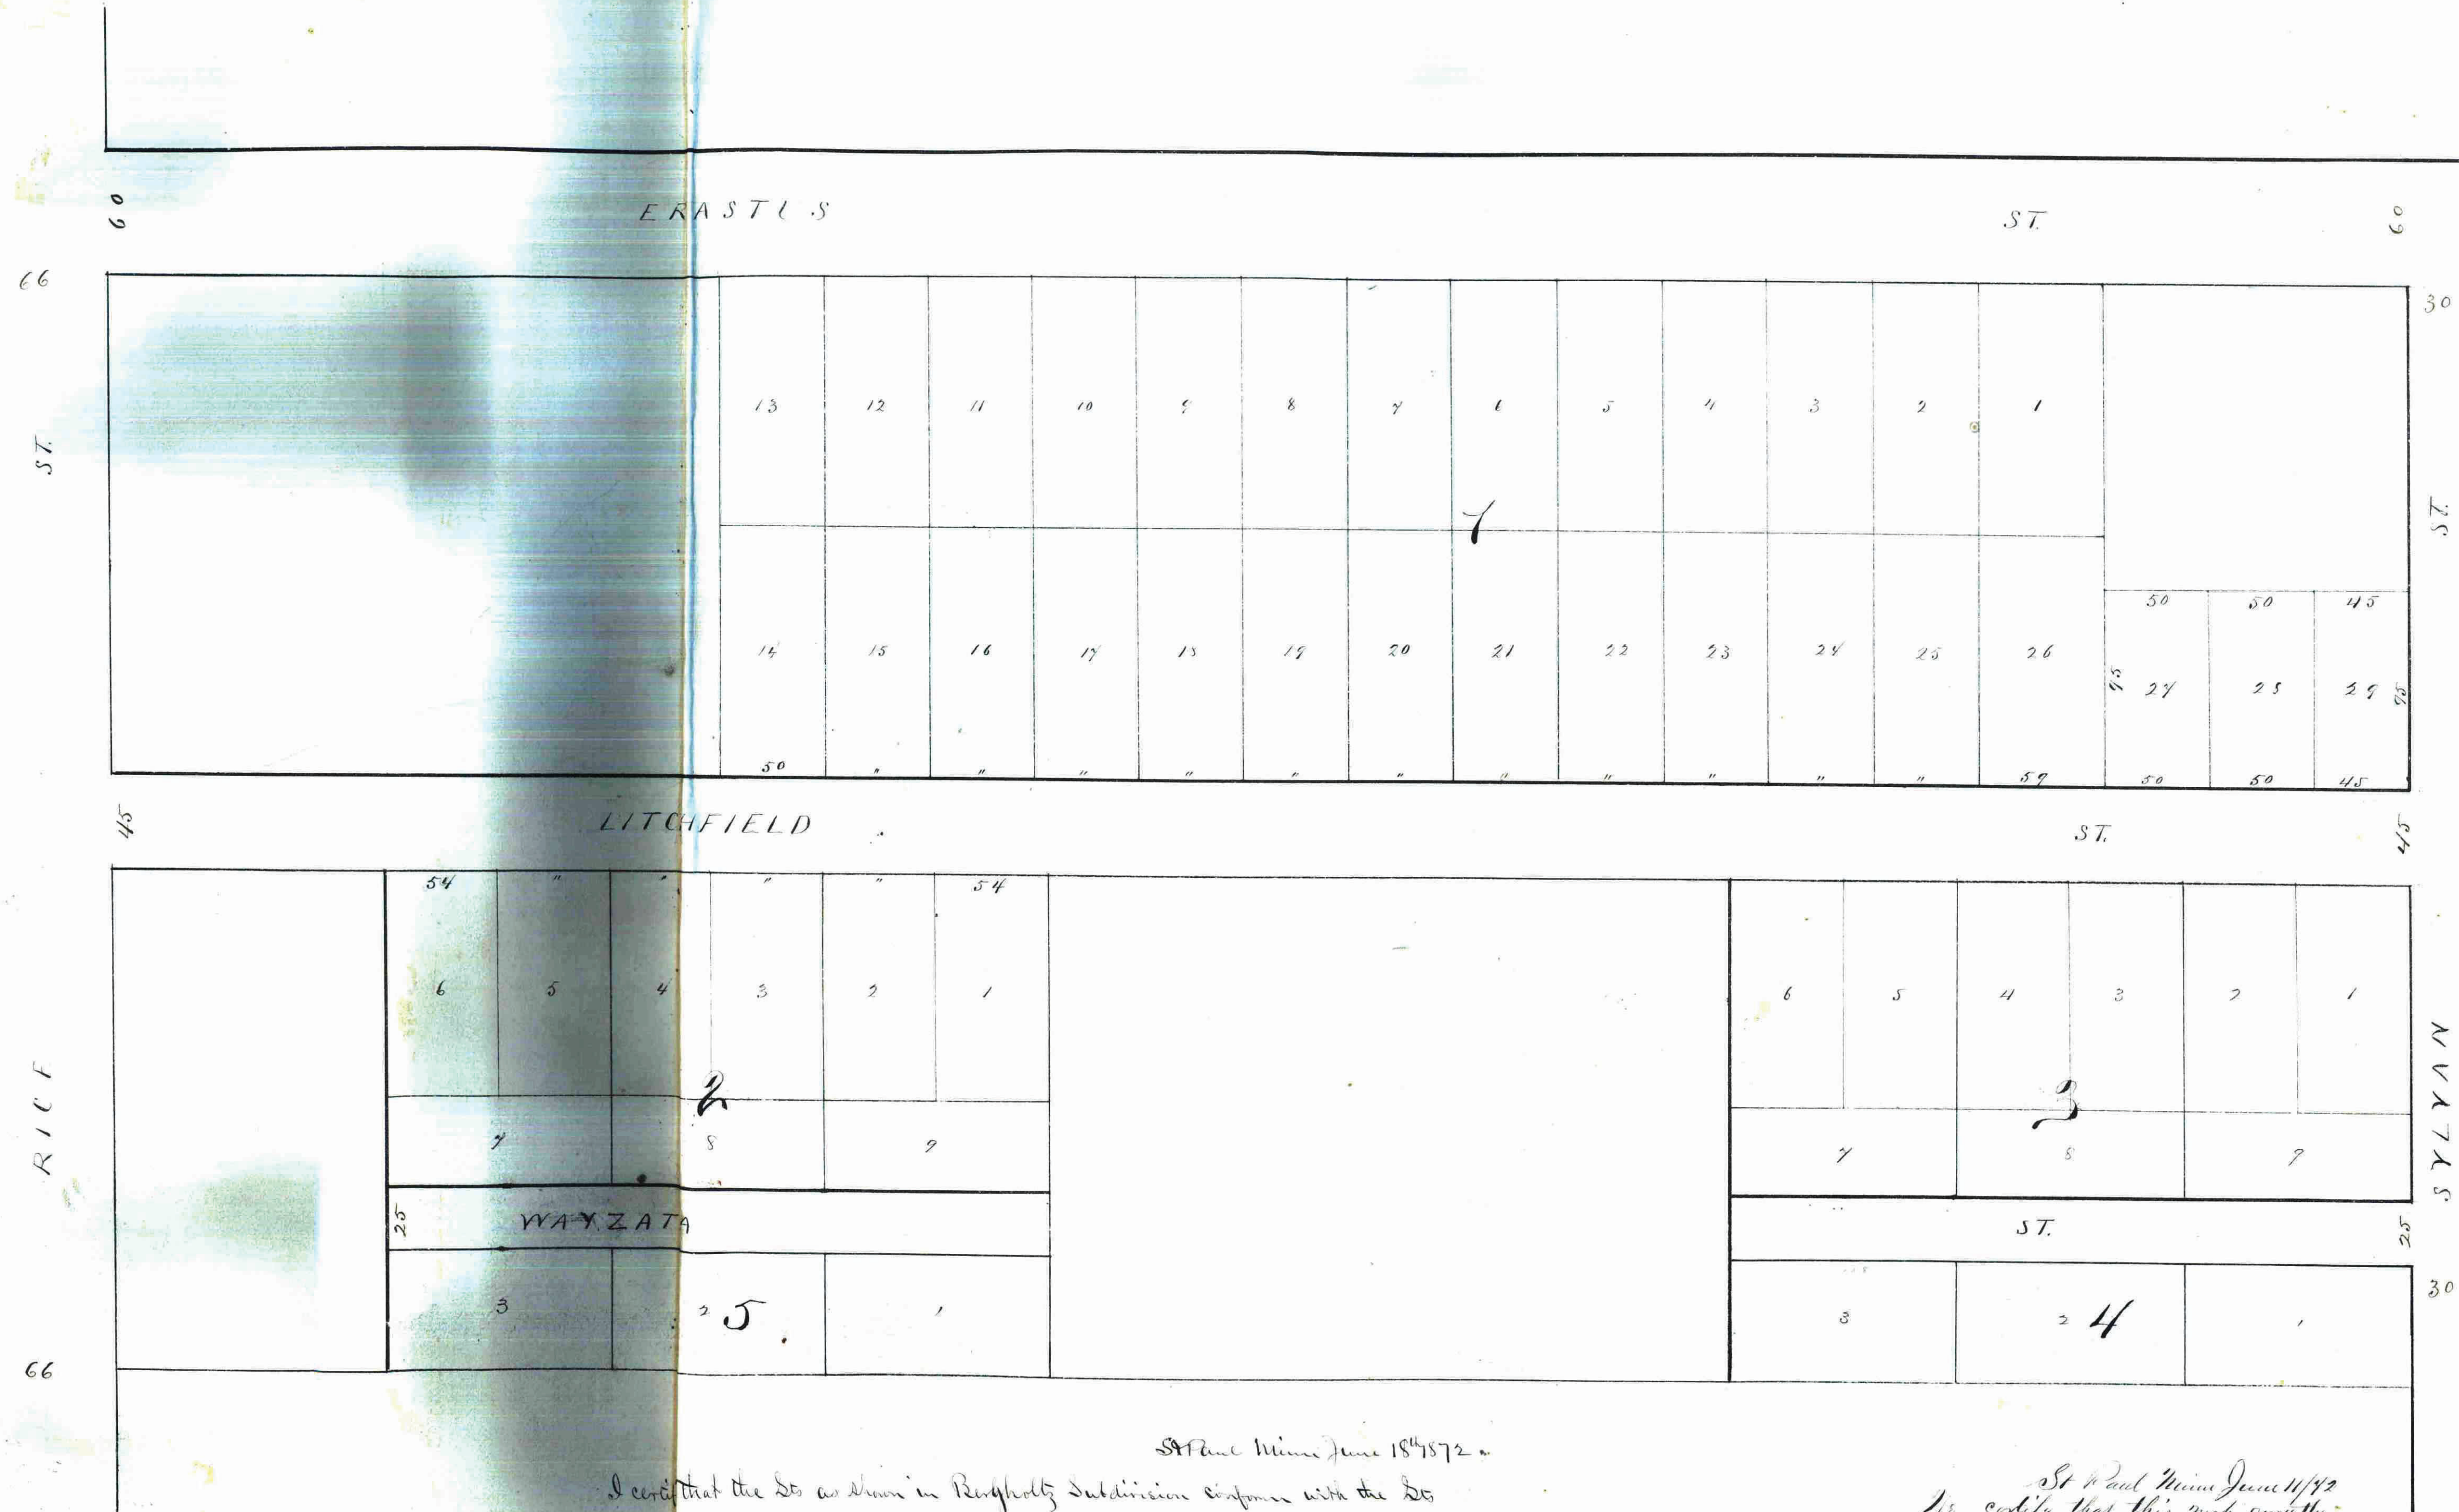

This plat document is an UNOFFICIAL copy of a Subdivision Plat or Registered Land Survey and is made available for information purposes only.

To obtain an official copy please contact the Ramsey County Recorder's Office.

State of Minnesota  
County of Ramsey  
I, Catherine S. Bergholtz, being the owner of Lots 2, 3, 4, 5, 6, 10, 11, 14 & 15 "Bagilles Acre Lots" in St. Paul hereby certify that I have caused said lots to be surveyed and plotted as shown on the within plat & that I dedicate the streets and alleys for public use as indicated thereon. - Dated St. Paul Minn June 11<sup>th</sup> A.D. 1872. -  
Catherine S. Bergholtz

In presence of  
J. P. Davis  
On this 12<sup>th</sup> day of July A.D. 1872 then personally appeared before me Catherine S. Bergholtz the signer and owner of the within & foregoing within plat and she acknowledged that she executed the same freely & voluntarily for the purposes therein expressed. -  
J. P. Davis  
Office of Register of Deeds Ramsey Co Minn -  
See for record on the 12<sup>th</sup> day of July A.D. 1872 at 3 P.M. & duly recorded in book 2 of town plats on page 23.

St Paul Minn June 18<sup>th</sup> 1872  
I certify that the lots as shown in Bergholtz subdivision conform with the lots in adjoining additions  
W. L. Carter City Surveyor

I certify that the foregoing Plat was accepted by the Common Council of the City of St. Paul on the 8<sup>th</sup> day of July A.D. 1872  
St Paul July 11<sup>th</sup> 1872 M. J. Connor City Clerk

County Auditor's Office  
Ramsey County, Minn  
Dated St Paul July 1872  
James Baird Kinross J. Taylor  
County Auditor  
St Paul