


# BEL-AIR PARK PLAT 7

VILLAGE OF NEW BRIGHTON      RAMSEY COUNTY      MINNESOTA

MILNER W. CARLEY  
& ASSOCIATES

LAND SURVEYORS—CIVIL ENGINEERS


U INDICATES IRON MONUMENTS

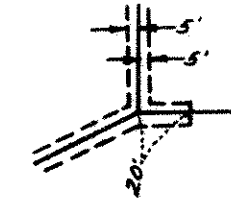

UTILITY EASEMENTS AS SHOWN  
UNLESS OTHERWISE INDICATED

BEARINGS SHOWN ARE ON AN ASSUMED DATUM

SCALE: 1" = 50'

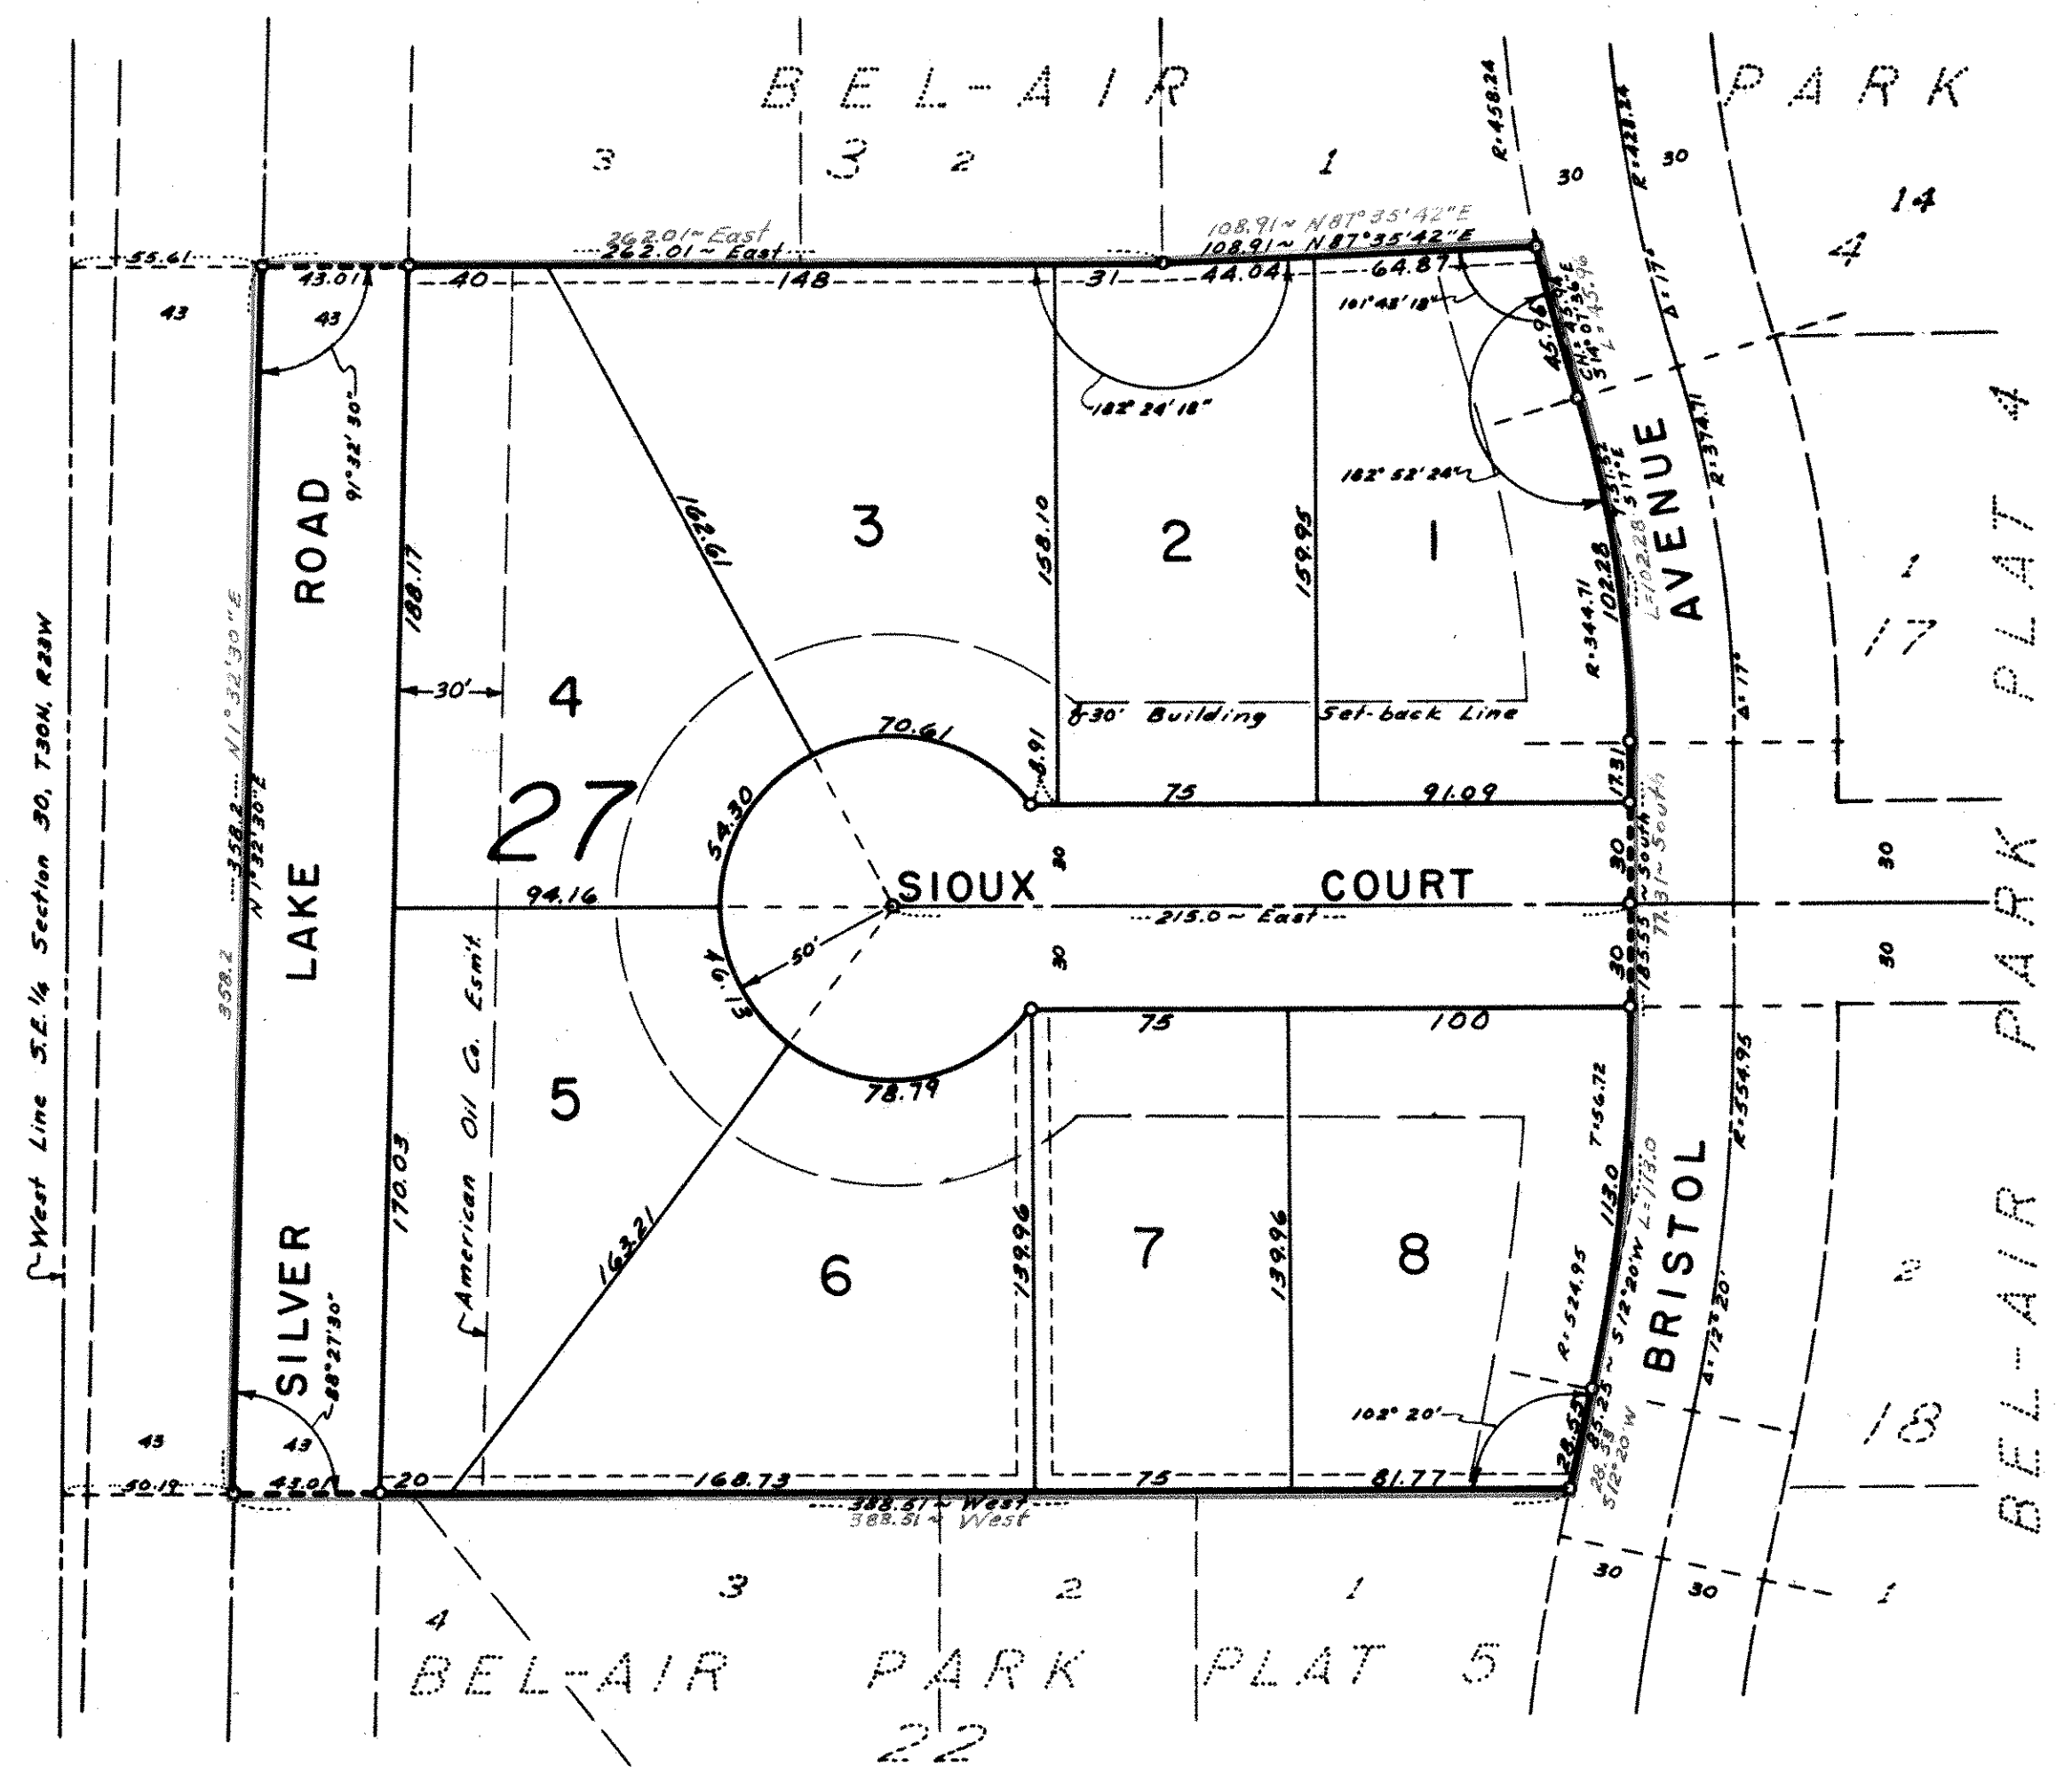

This is to certify that Belair Corporation, owners of: That part of the North 1/2 of the Southeast 1/4 of Section 30, Township 30 North, Range 23 West bounded on the North by BEL-AIR PARK, on the East by BEL-AIR PARK PLAT 4, on the South by BEL-AIR PARK PLAT 5 and on the West by the center-line of Silver Lake Road; have caused the same to be surveyed and platted and hereafter known as BEL-AIR PARK PLAT 7, as shown by this plat, and hereby dedicate to the public and for the public use forever all roads, courts, avenues and easements as shown.

Witness our hands and seal this 27 day of December A.D. 1965.

In presence of:  
D.G. Lundberg  
Dave Jonquist  
BELAIR CORPORATION  
Henry A. Murlowski President  
Patrick Murlowski Secretary

STATE OF MINNESOTA } SS  
COUNTY OF Ramsey }  
On this 27 day of December A.D. 1965, before me, the undersigned, personally appeared Henry A. Murlowski and Patrick Murlowski who each being duly sworn did say that they are the President and Secretary respectively of Belair Corporation, a Minnesota Corporation, the corporation named in the foregoing instrument and that said instrument was signed in behalf of said corporation by authority of its Board of Directors, and said President and Secretary acknowledged that said instrument to be the free act and deed of said corporation.

Dave Jonquist  
Notary Public, Ramsey County, Minn.  
My Commission expires Apr 29, 1970

I hereby certify to having surveyed the property described on this plat as BEL-AIR PARK PLAT 7 and have placed iron monuments at the corners as shown and the same is correct. There is no low wet ground nor any traveled road or easement on or across same except as shown.

Robert B. Oslund  
Registered Surveyor - No. 7575

STATE OF MINNESOTA } SS  
COUNTY OF Ramsey }  
On this 27 day of December A.D. 1965, before me, the undersigned, personally appeared Robert B. Oslund to me known to be the person described in and who executed the foregoing instrument and acknowledged that he executed the same as his free act and deed.

Dave Jonquist  
Notary Public, Ramsey County, Minn.  
My Commission expires Apr 29, 1970

Accepted and approved this 30<sup>th</sup> day of December A.D. 1965.

Walter Bremer )  
Plat ) Plat Commission  
Milton Rosen ) Commissioner of Public Works

Accepted and approved by the Village Council, Village of New Brighton this 28 day of December A.D. 1965.

Charles Ingman  
Village Clerk, Village of New Brighton