
DOWNING ADDITION VILLAGE OF MOUNDSVIEW RAMSEY COUNTY

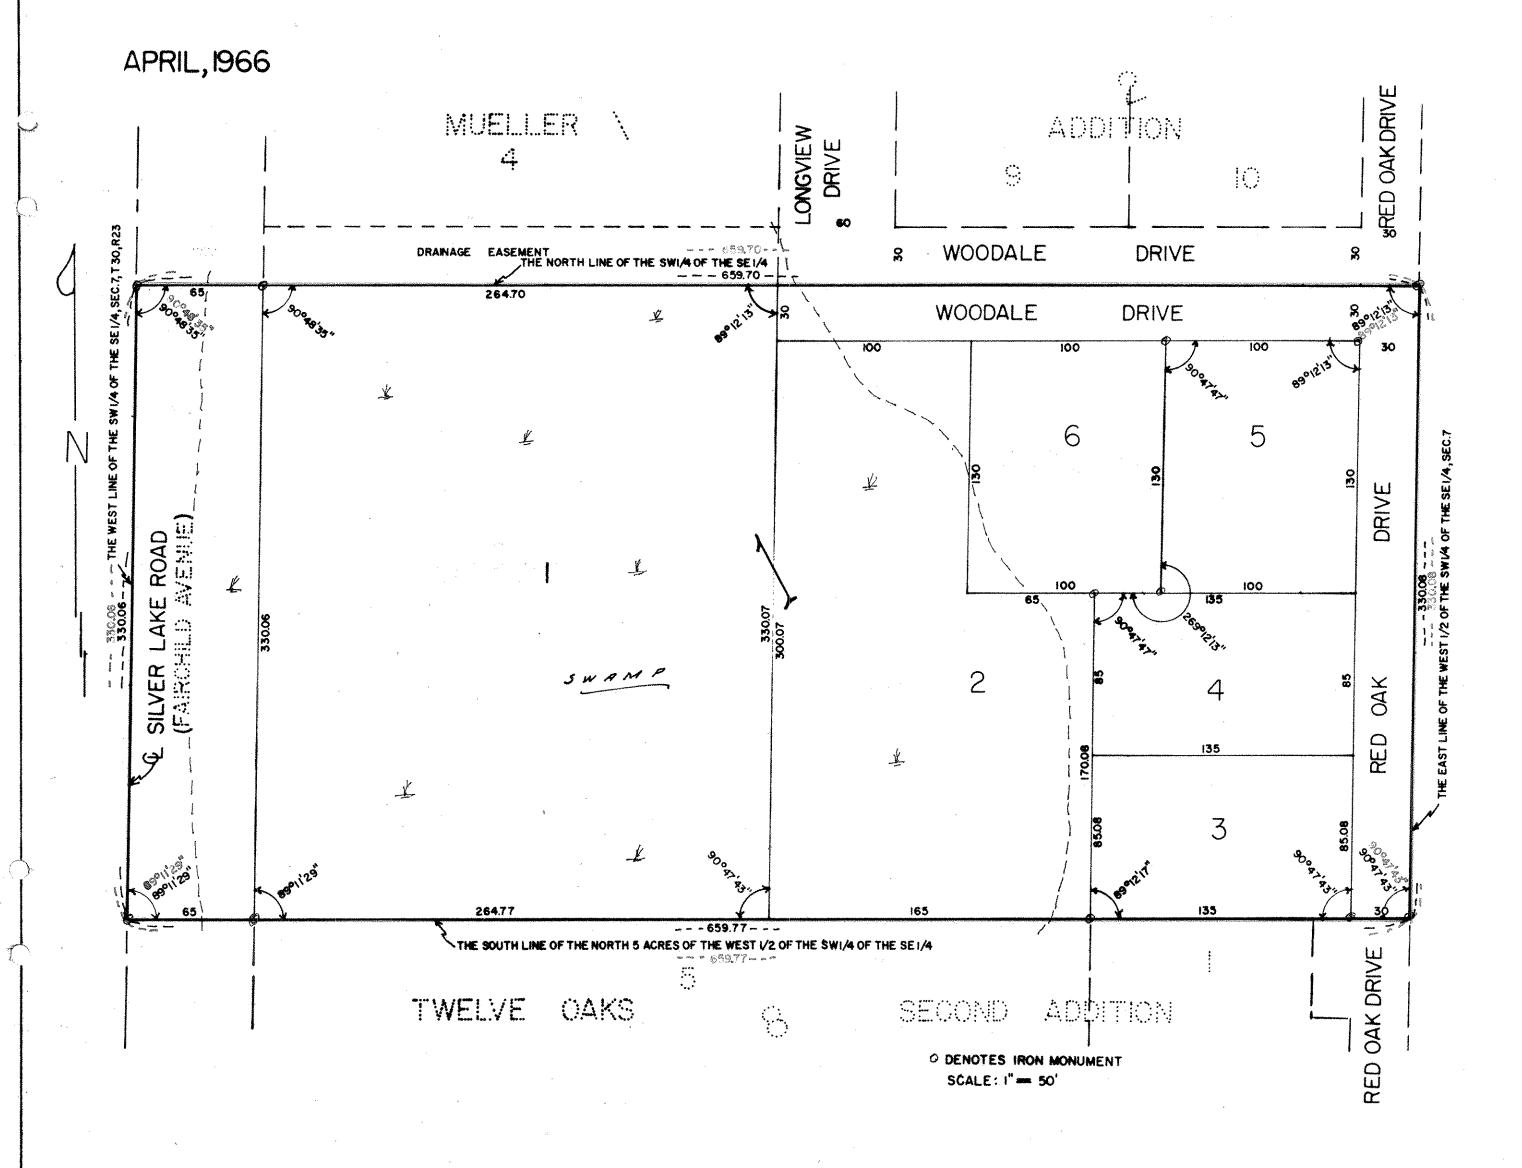

KNOW ALL MEN BY THESE PRESENTS: that we, Lewis John Downing and Rosalind Downing, husband and wife, owners and proprietors of the following described property situated in the County of Ramsey and the State of Minnesota described as follows to wit: the North five (N5) acres of the West one-half (Wi) of the Southwest quarter (SWk) of the Southeast quarter (SEk) of Section seven (7), Township thirty (30), Range twenty-three (23), according to the United States Government Survey thereof; have caused the same to be surveyed and platted as DOWNING ADDITION, and do hereby donate and dedicate to the public for public use forever the road and drives as shown on the annexed plat. In witness whereof said Lewis John Downing and Rosalind Downing, husband and wife, have caused these presents to be signed this 5th day of <u>May</u> A.D. 1966. In presence of STATE OF MINNESOTA) SS COUNTY OF HENNESOTA On this TH day of A.D. 1966 before me, a Notary Public within and for said County and State, personally appeared Lewis John Downing and Rosalind Downing, husband and wife, to me personally known, who being by me duly sworn did say that they are the owners and proprietors of the above described property and acknowledge said instrument to be their free act and deed. My Commission expires will I hereby certify that I have surveyed and platted the land described on this plat as DOWNING ADDITION, that this plat is a correct representation of said survey, that all distances are correctly shown on said plat in figures denoting feet and decimals of a foot,

that the monuments for the guidance of future surveys have been correctly placed in the ground as shown on said plat, and that there are no wet lands or public highways to be designated on said plat other than as shown thereon, and that the outside boundary lines are correctly designated on the plat.

> Registered Land Surveyor Minnesota License No. 6787

STATE OF MINNESOTA) SS COUNTY OF ANOKA)

The above certificate subscribed and sworn to before me, a Notary Public within and for said County and State on this 27th day of APRIL A.D., 1966.

Notary Public, Anoka Sounty, Minnesota My Commission Expires APRIL 11/1912

Approved by the Village Council of the Village of Mounds View, Minnesota this day of A.D., 1966.

Plat Commission

Commissioner of Public Works