

# MARTIN OLSEN ADD.

VILLAGE OF NEW BRIGHTON

RAMSEY COUNTY

MINNESOTA


MILNER W. CARLEY  
& ASSOCIATES

LAND SURVEYORS - CIVIL ENGINEERS

SCALE: 1" = 50'

O INDICATES IRON MONUMENTS

BEARINGS SHOWN ARE ON AN ASSUMED DATUM

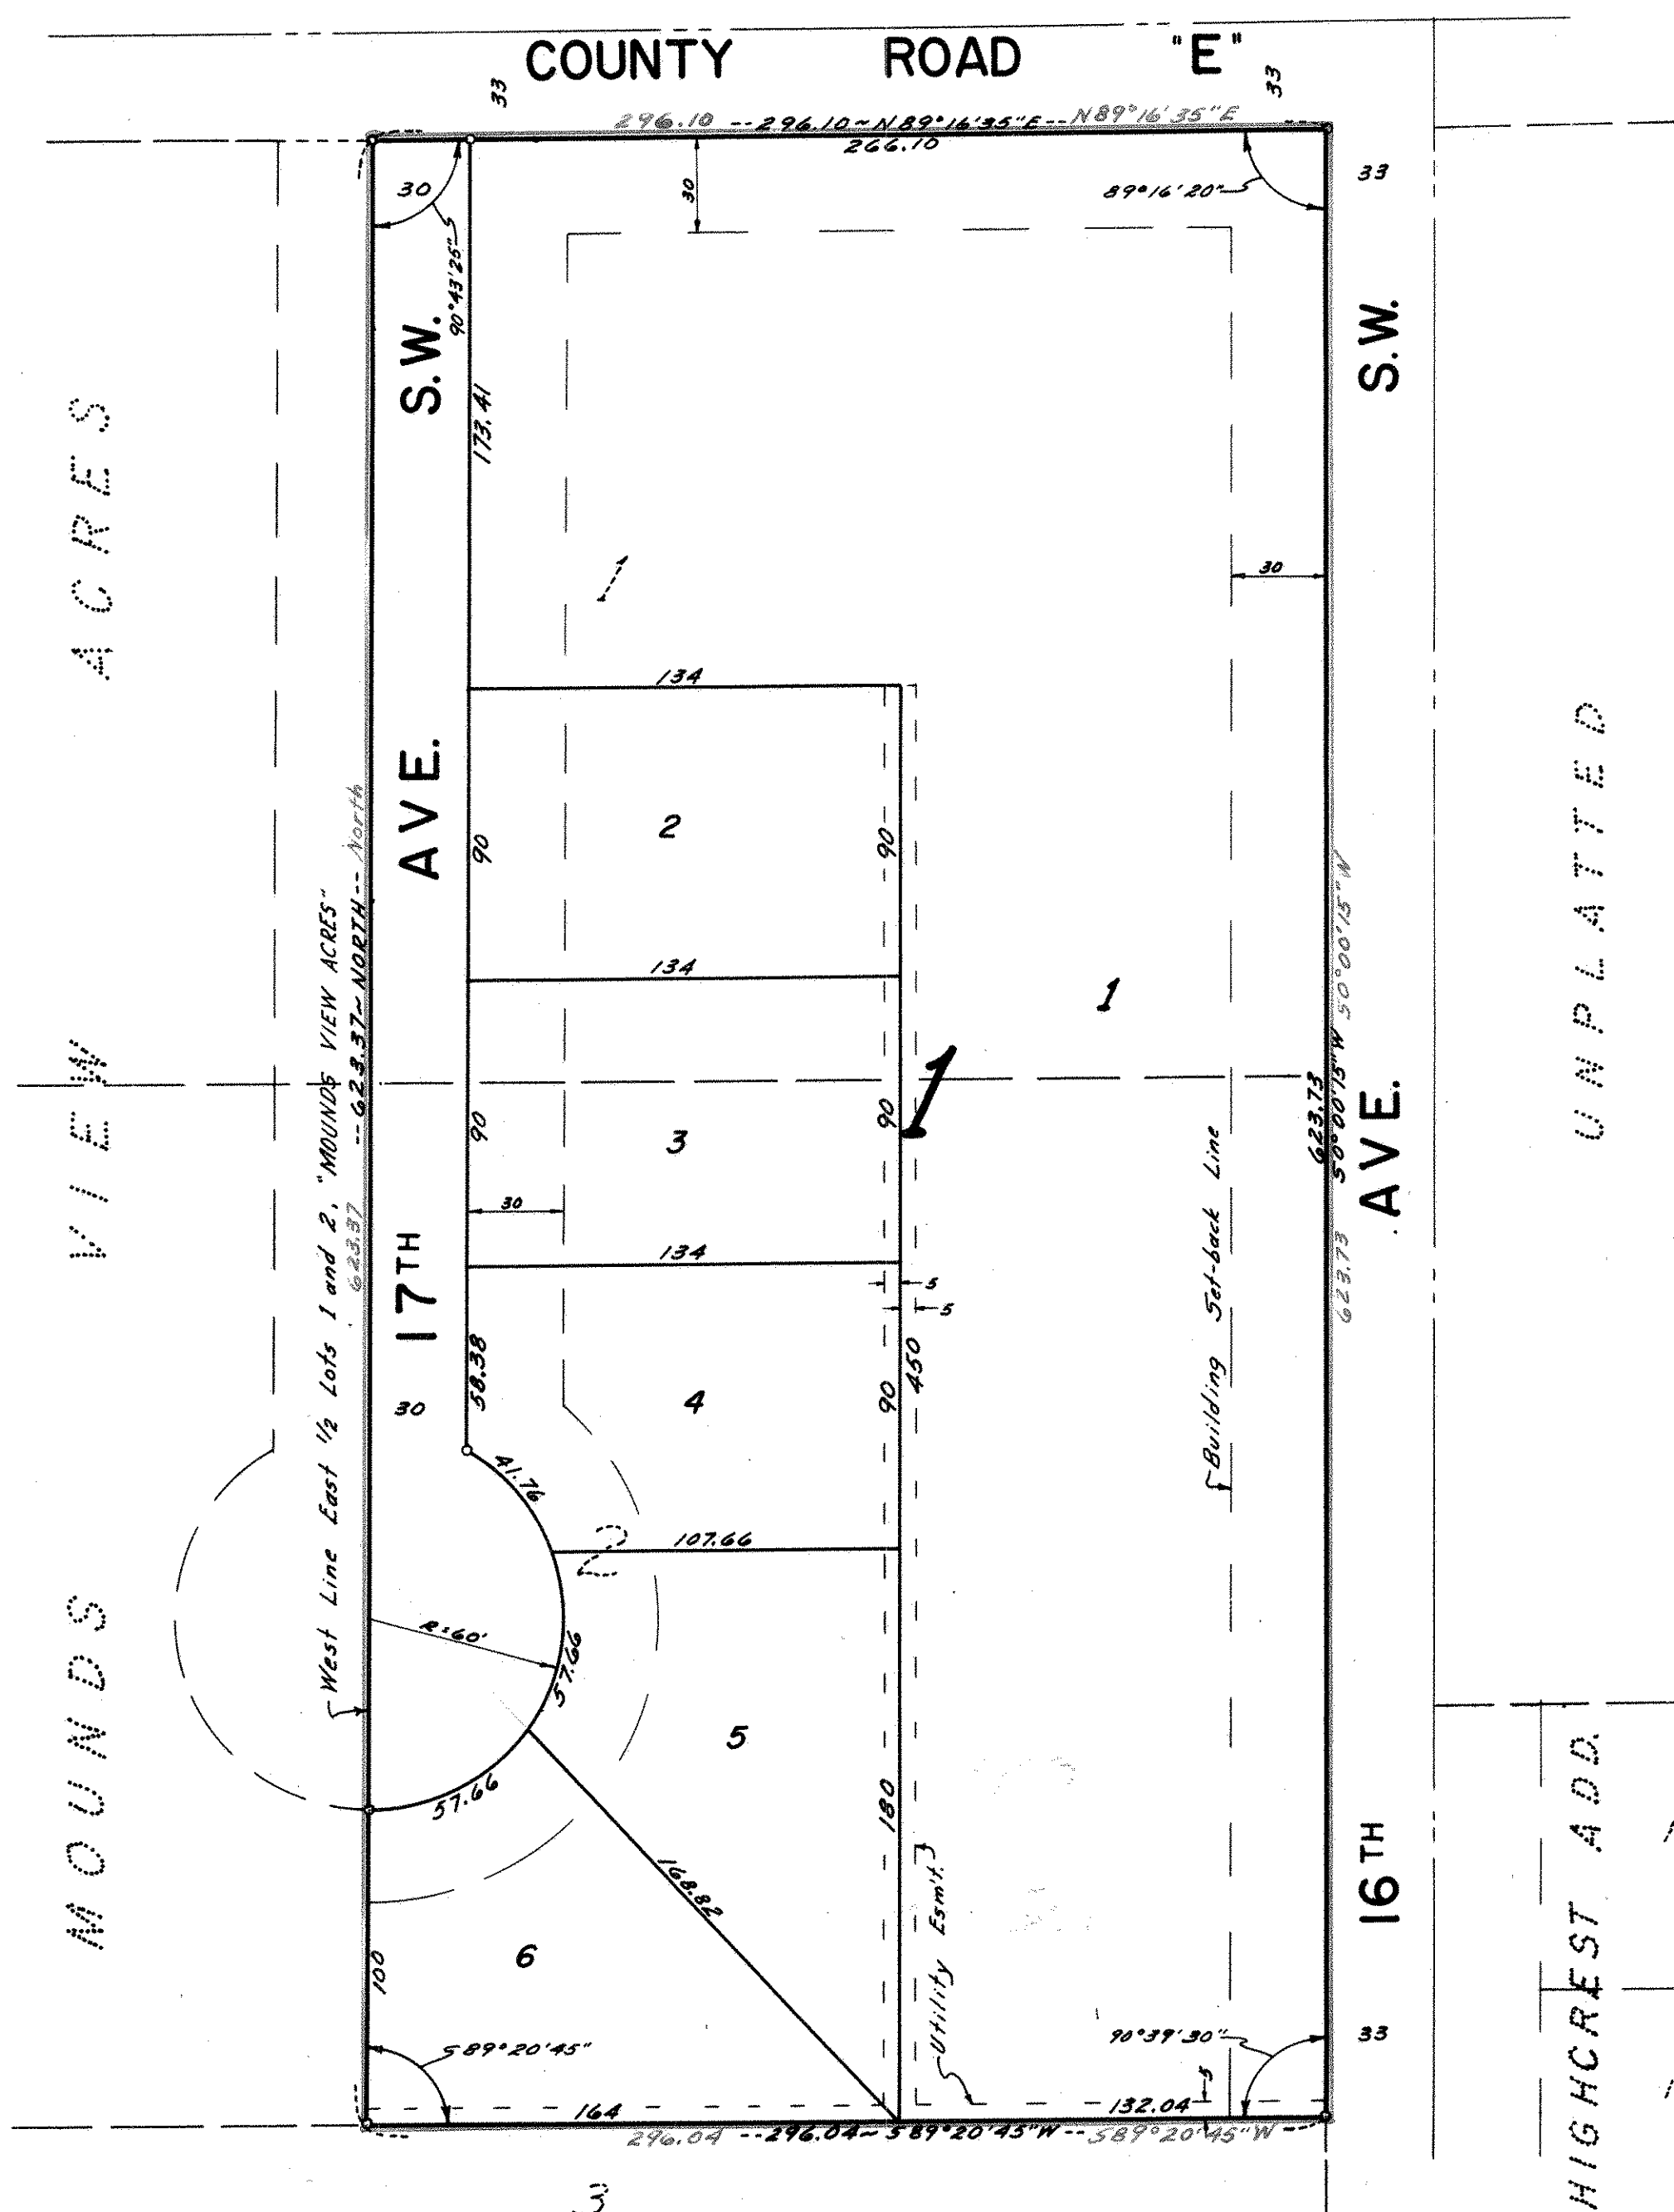

This is to certify that Martin Olsen and Rose M. Olsen, husband and wife, owners of:  
The East 1/2 of Lots 1 and 2, MOUNDS VIEW ACRES; have caused the same to be surveyed and  
platted and hereafter known as MARTIN OLSEN ADD., as shown by this plat, and hereby  
dedicate to the public and for the public use forever all avenues and roads and easements  
as shown.

Witness our hands this 10 day of June A.D. 1966

In presence of:  
Alton J. The Martin Olsen Martin Olsen  
H. Pilgus Rose M. Olsen Rose M. Olsen

STATE OF MINNESOTA )  
COUNTY OF  Hennepin  ) SS  
On this 10 day of June A.D. 1966, before  
me the undersigned, personally appeared Martin Olsen and Rose M. Olsen, husband and  
wife, to me known to be the persons described in and who executed the foregoing in-  
strument and acknowledged that they executed the same as their free act and deed.

Alton J. The  
Notary Public,  Hennepin  County, Minnesota  
My Commission expires \_\_\_\_\_

I hereby certify to having surveyed the property described on this plat as  
MARTIN OLSEN ADD. and have placed iron monuments at the corners as shown and the  
same is correct. There is no low wet ground nor any traveled road or easement on  
or across same except as shown.

Thomas S. Bergquist  
Registered Surveyor, Minn. Cert. No. 7725

STATE OF MINNESOTA )  
COUNTY OF RAMSEY ) SS  
On this 9th day of June 1966, before me, the  
undersigned, personally appeared Thomas S. Bergquist to me known to be the person  
described in and who executed the foregoing instrument and acknowledged that he  
executed the same as his free act and deed.

Shirley J. Lundberg  
Notary Public, Ramsey County, Minn.  
My Commission expires \_\_\_\_\_

Accepted and approved this 16th day of June A.D. 1966

Walter J. Bremer  
Eng. Baletts Plat Commission

Robert F. Peterson Commissioner of Public Works  
By P. J. Crea Deputy

Approved by the Village Council of the Village of New Brighton, Minnesota this  
14 day of June A.D. 1966.  
E. Vivian Cummings Clerk