

LAKEVIEW HILLS NO. 6

CITY OF WHITE BEAR LAKE

RAMSEY COUNTY, MINNESOTA

CHARLES O. GEORGI COMPANY
CIVIL ENGINEERING & LAND SURVEYING

SCALE 1" = 100'



I hereby certify to having surveyed the property described on this plot as Lakeview Hills No. 6 and have placed iron monuments on the corners shown and the same is correct. There is no low wet ground nor any traveled road or easement on or across same except as shown.

Charles O. Georgi
Registered Land Surveyor
Minnesota Certificate No. 3960

State of Minnesota
County of Ramsey

On this 7th day of July A.D. 1966 before me the undersigned personally appeared Charles O. Georgi to me known to be the person described in and who executed the foregoing instrument and acknowledged that he executed the same as his free act and deed.

R. L. Henry
Notary Public, Ramsey County, Minn.
My Commission expires 10/12/71

This is to certify that we
Melvin Hiner and Margaret Hiner, husband and wife
Owners of

The Southeast 1/4 of the Northwest 1/4 of Section 36, T30N, R22W, except the South 805 feet thereof and except that portion thereof platted and known as Lakeview Hills No. 3.

The North 145 feet of the South 805 feet of the West 917.05 feet of the Southeast 1/4 of the Northwest 1/4 of said Section 36.

The South 120 feet of the Southeast 1/4 of the Northwest 1/4 of said Section 36, except the West 660 feet thereof.

have caused the same to be surveyed and platted and hereafter known as Lakeview Hills No. 6 as shown by this plot, and hereby dedicate to the public and for public use forever all avenues and easements as shown hereon.

Witness our hands this 7th day of July A.D. 1966
in the presence of

Melvin Hiner *Margaret Hiner*
K. Bachlund *Margaret Hiner*

Accepted and approved this 8th day of July A.D. 1966

Lois Bukett } Plat Commission
Walter Berner }
Robert J. Peterson Commissioner of Public Works


State of Minnesota s.s.
County of Ramsey

On this 7th day of July A.D. 1966 before me the undersigned personally appeared Melvin Hiner and Margaret Hiner, his wife to me known to be the persons described in and who executed the foregoing instrument and acknowledge that they executed the same as their free act and deed.

R. L. Henry
Notary Public, Ramsey County, Minn.
My Commission expires 10/12/71

Accepted and approved by the City Council of the City of White Bear Lake on this 12th day of April 1966

R. L. Henry
Attest Clerk

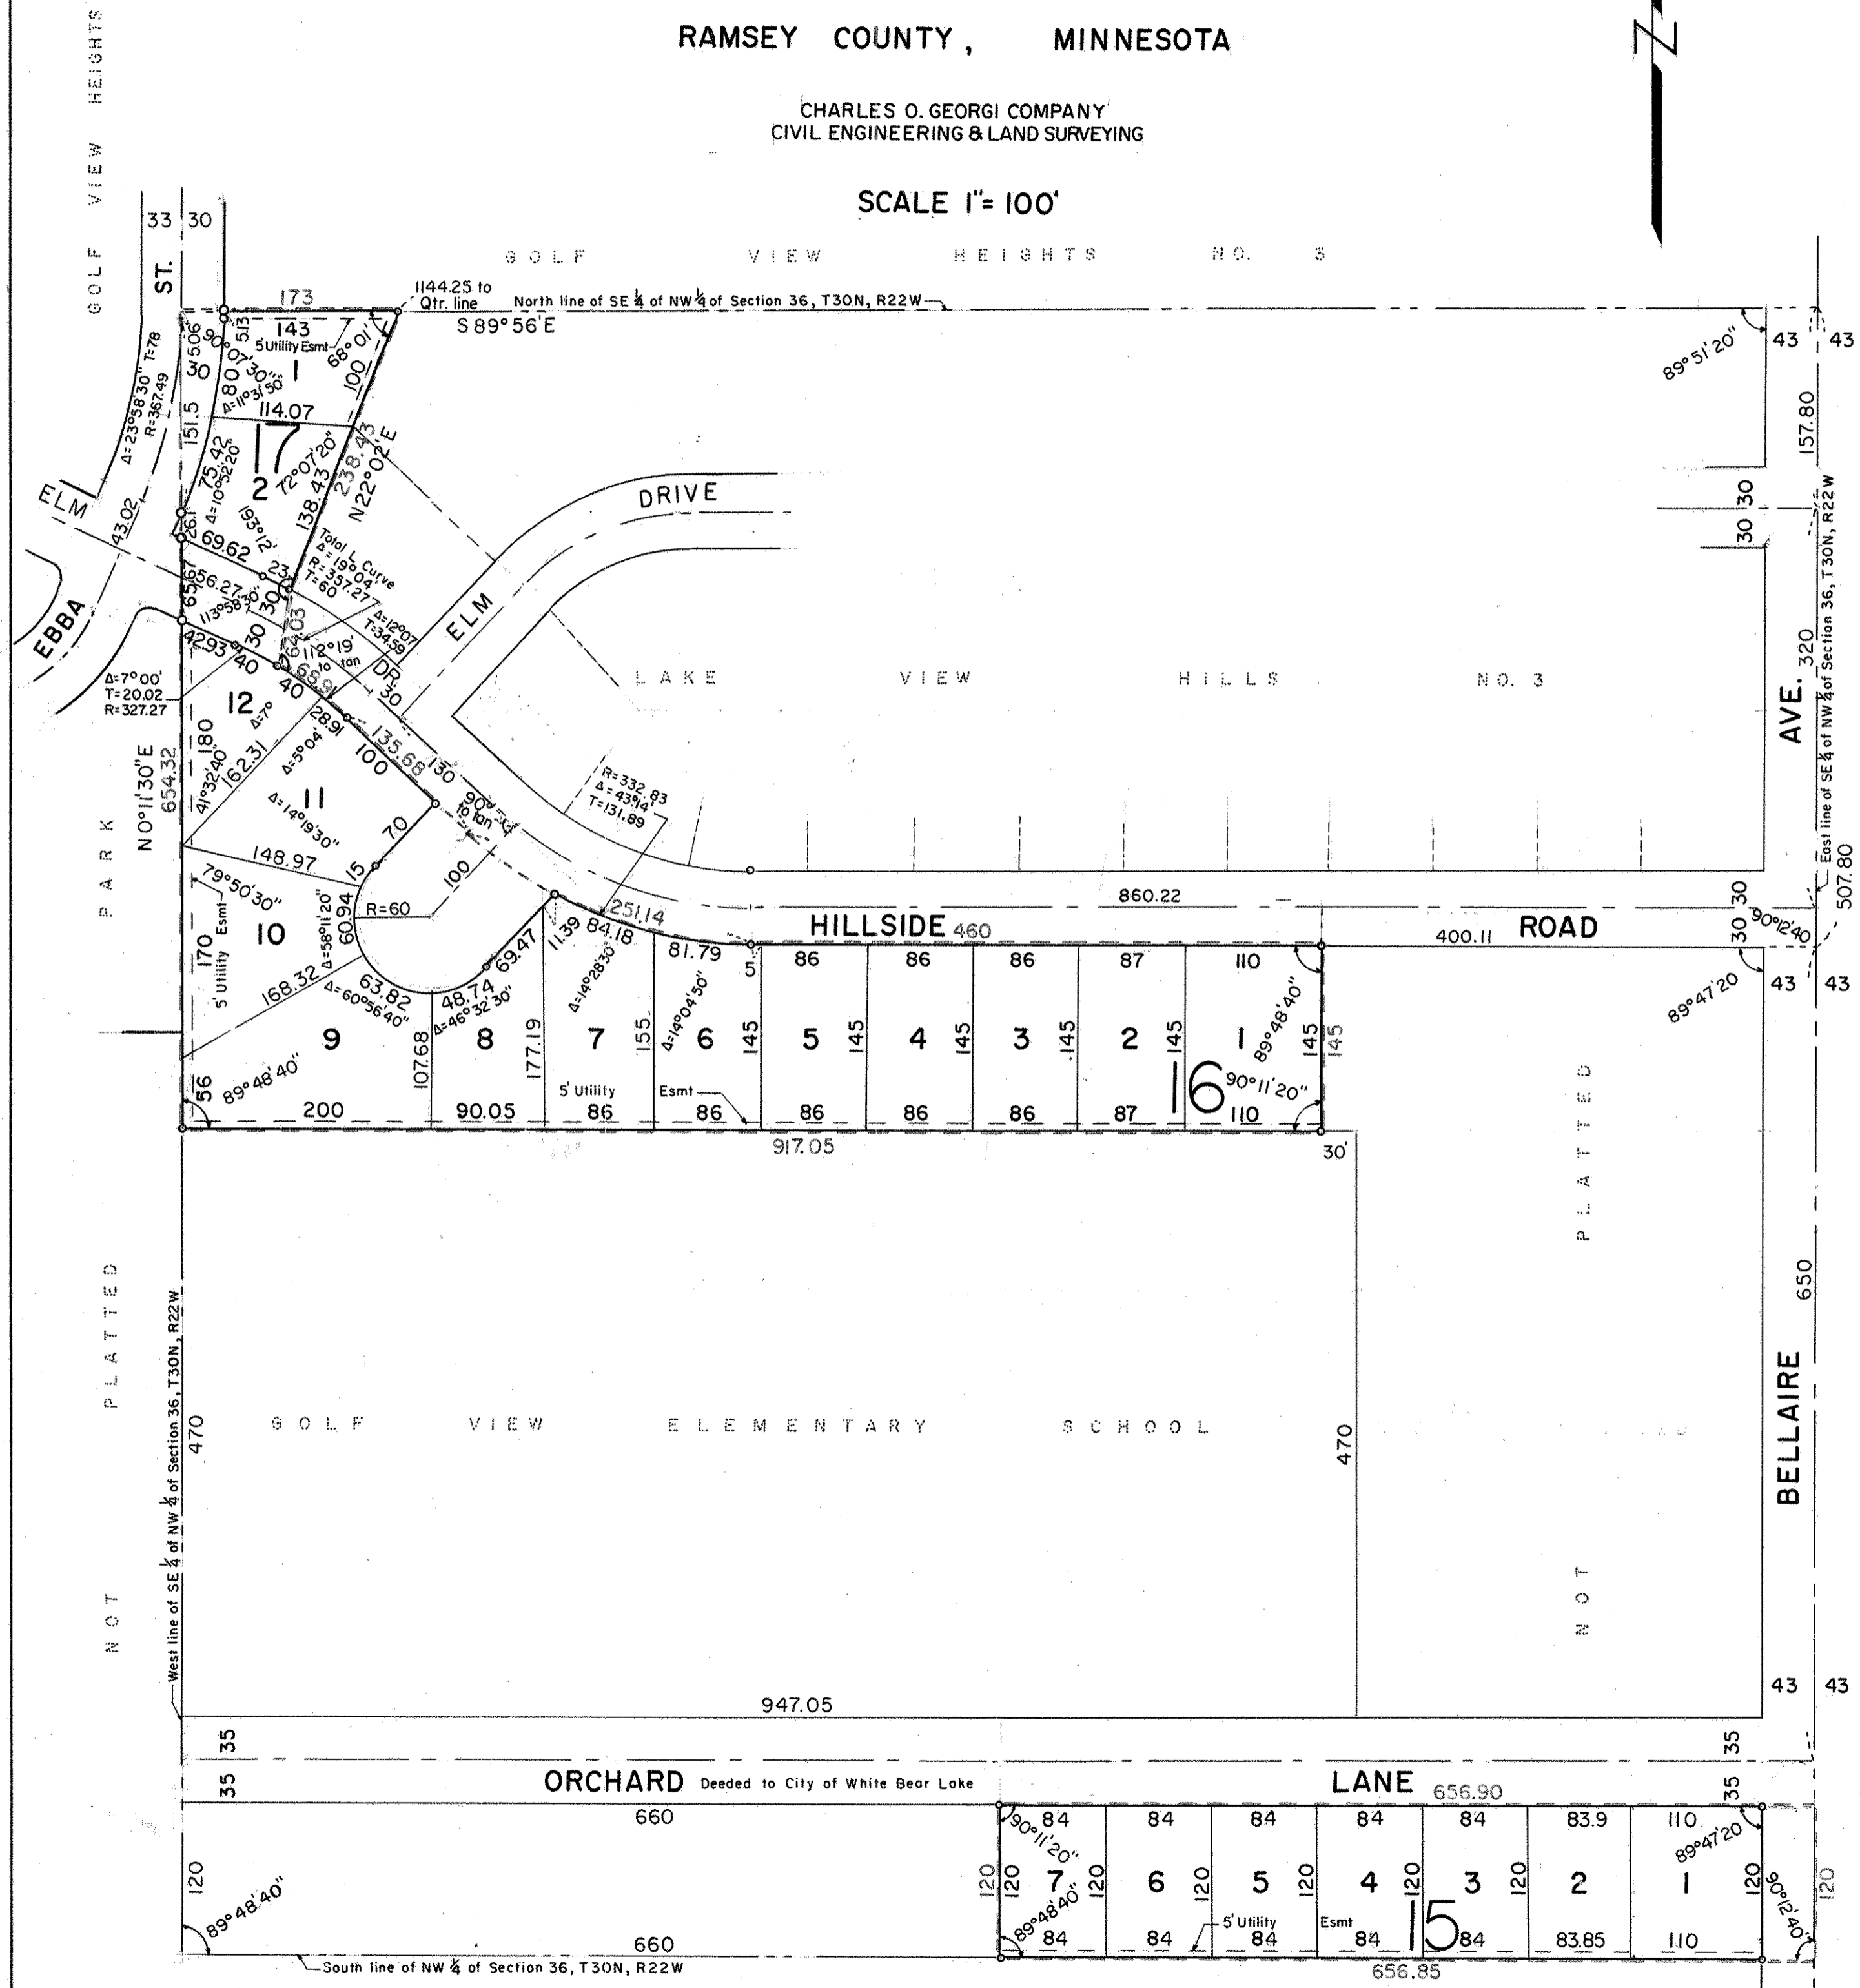

o Denotes Iron Monument
All distances on curves are arc lengths

GALLS GOLF COURSE