


SIMPSON'S

DIVISION.

SCALE 1 INCH = 60 FEET.

BOOK'S DIV.

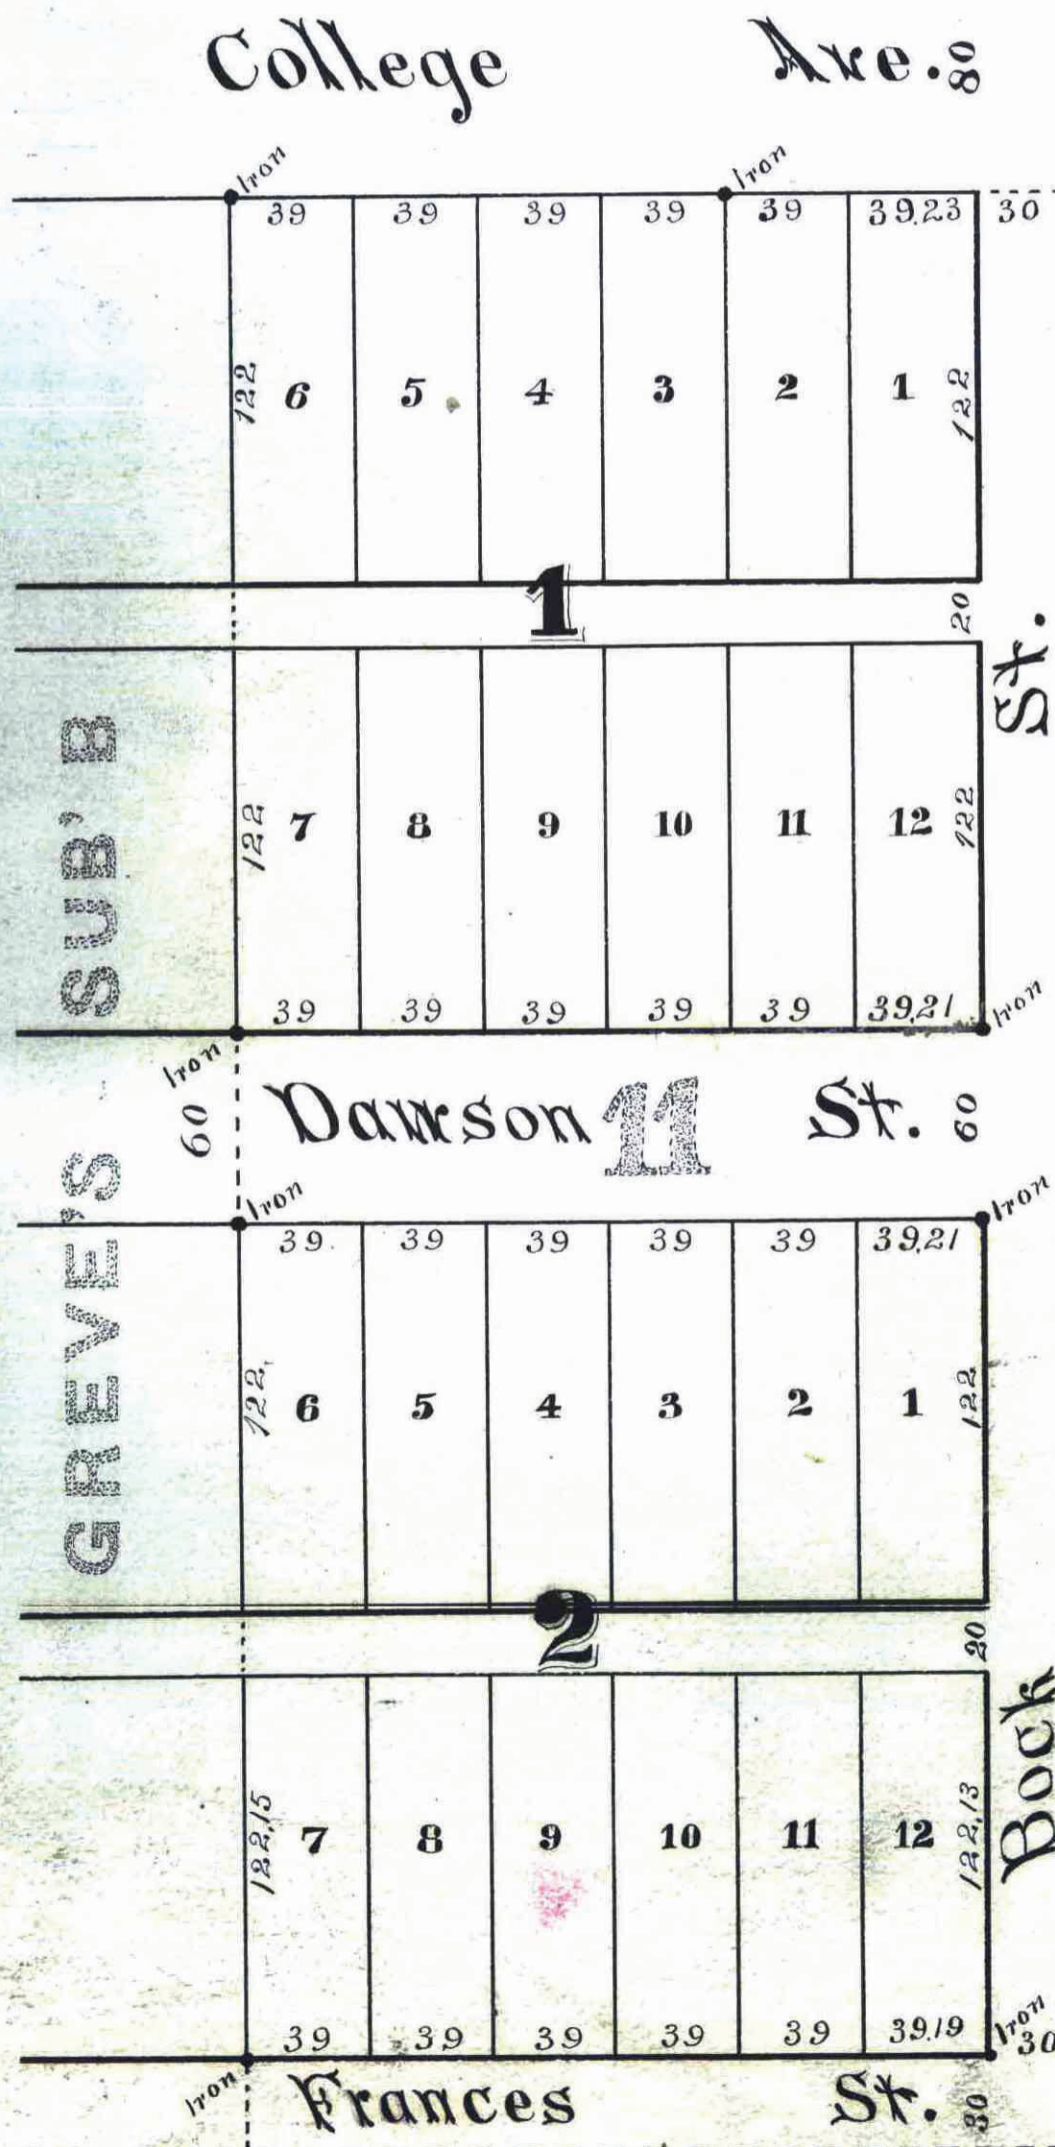

41
I, Andrew Simpson, owner of the following described property to wit: Lot 11 Homes for the Homeless as the same is recorded in the office of Register of Deeds, Ramsey Co, Minn, do hereby certify to having caused the same to be surveyed and platted as Simpsons Division, as herein and hereon indicated, and I do hereby give and dedicate to the public, and for the public use forever all the streets and alleys as on this map or plat laid out and designated

In witness whereof I have hereunto set my hand and seal this 31st day of May A.D 1884

In Presence of
H. V. Rutherford
B. J. Shipman

Andrew Simpson 

State of Minnesota
County of Ramsey

ss Be it known that on this 31st day of May A.D 1884 before me personally came Andrew Simpson, to me well known to be the identical person described in, and who executed the foregoing instrument and who acknowledged that he executed the same of his own free act and deed for the uses and purposes therein expressed

H. V. Rutherford
Notary Public Ramsey County
Minnesota

St Paul, Minn May 27th 1884

I hereby certify to having surveyed and platted the property as described on this map as Simpsons Division, and have placed iron monuments at the corners of each and every block as shown on this map and the same is correct

H. S. Potts
Surveyor

State of Minnesota
County of Ramsey

ss Personally appeared before the undersigned this 31st day of May A.D 1884 H. S. Potts to me well known to be the identical person who surveyed and platted the hereon designated and described piece or parcel of land, and who executed the certificate of the survey thereof and he acknowledged the same to be true and correct, and his free act and deed, for the uses and purposes therein expressed

H. V. Rutherford
Notary Public
Ramsey County
Minnesota

Approved May 31st A.D. 1884 { S. J. Holson
Jas. Starkey

Plat Commission

This plat document is an UNOFFICIAL copy of a Subdivision Plat or Registered Land Survey and is made available for information purposes only.



To obtain an official copy please contact the Ramsey County Recorder's Office.

DRAWN BY LOUISE M. BURGESS

STATE OF MINNESOTA, ss
County of Ramsey,
OFFICE OF THE REGISTER OF DEEDS.
This is to certify that the within instrument was filed for Record in this office, at St Paul, on the 31st day of May A. D. 1884 at 10 o'clock P. M., and that the same was duly recorded in Book 4 of Plats pages 41.
R. C. Wiley
Register of Deeds.
By _____ Deputy.

St Paul Minn June 9 1884
Taxes Paid
J. C. Candy
Auditor
Ramsey County
Minn.