

This plat document is an UNOFFICIAL copy of a Subdivision Plat or Registered Land Survey and is made available for information purposes only.


To obtain an official copy please contact the Ramsey County Recorder's Office.



SUBDIVISION
 LOTS 16 17 18 19 20 21 and 22
 Block 7 Summit Park

St Paul Sept 20 1878
 I Certify that the Subdivision as Shown on this plat was accepted by the Common Council on the 17th day of September 1878
 Wm J Connor
 City Clerk

STATE OF Minnesota
 County of Ramsey
 Office of the Register of Deeds.
 This is to certify that the within instrument was filed for Record in this Office, at St. Paul, on the 26th day of September A. D. 1878, at 4²⁰ o'clock P. M., and that the same was duly recorded in Book N. of Town Plats page 9.
 Wm J Connor
 Register of Deeds.
 By..... Deputy.

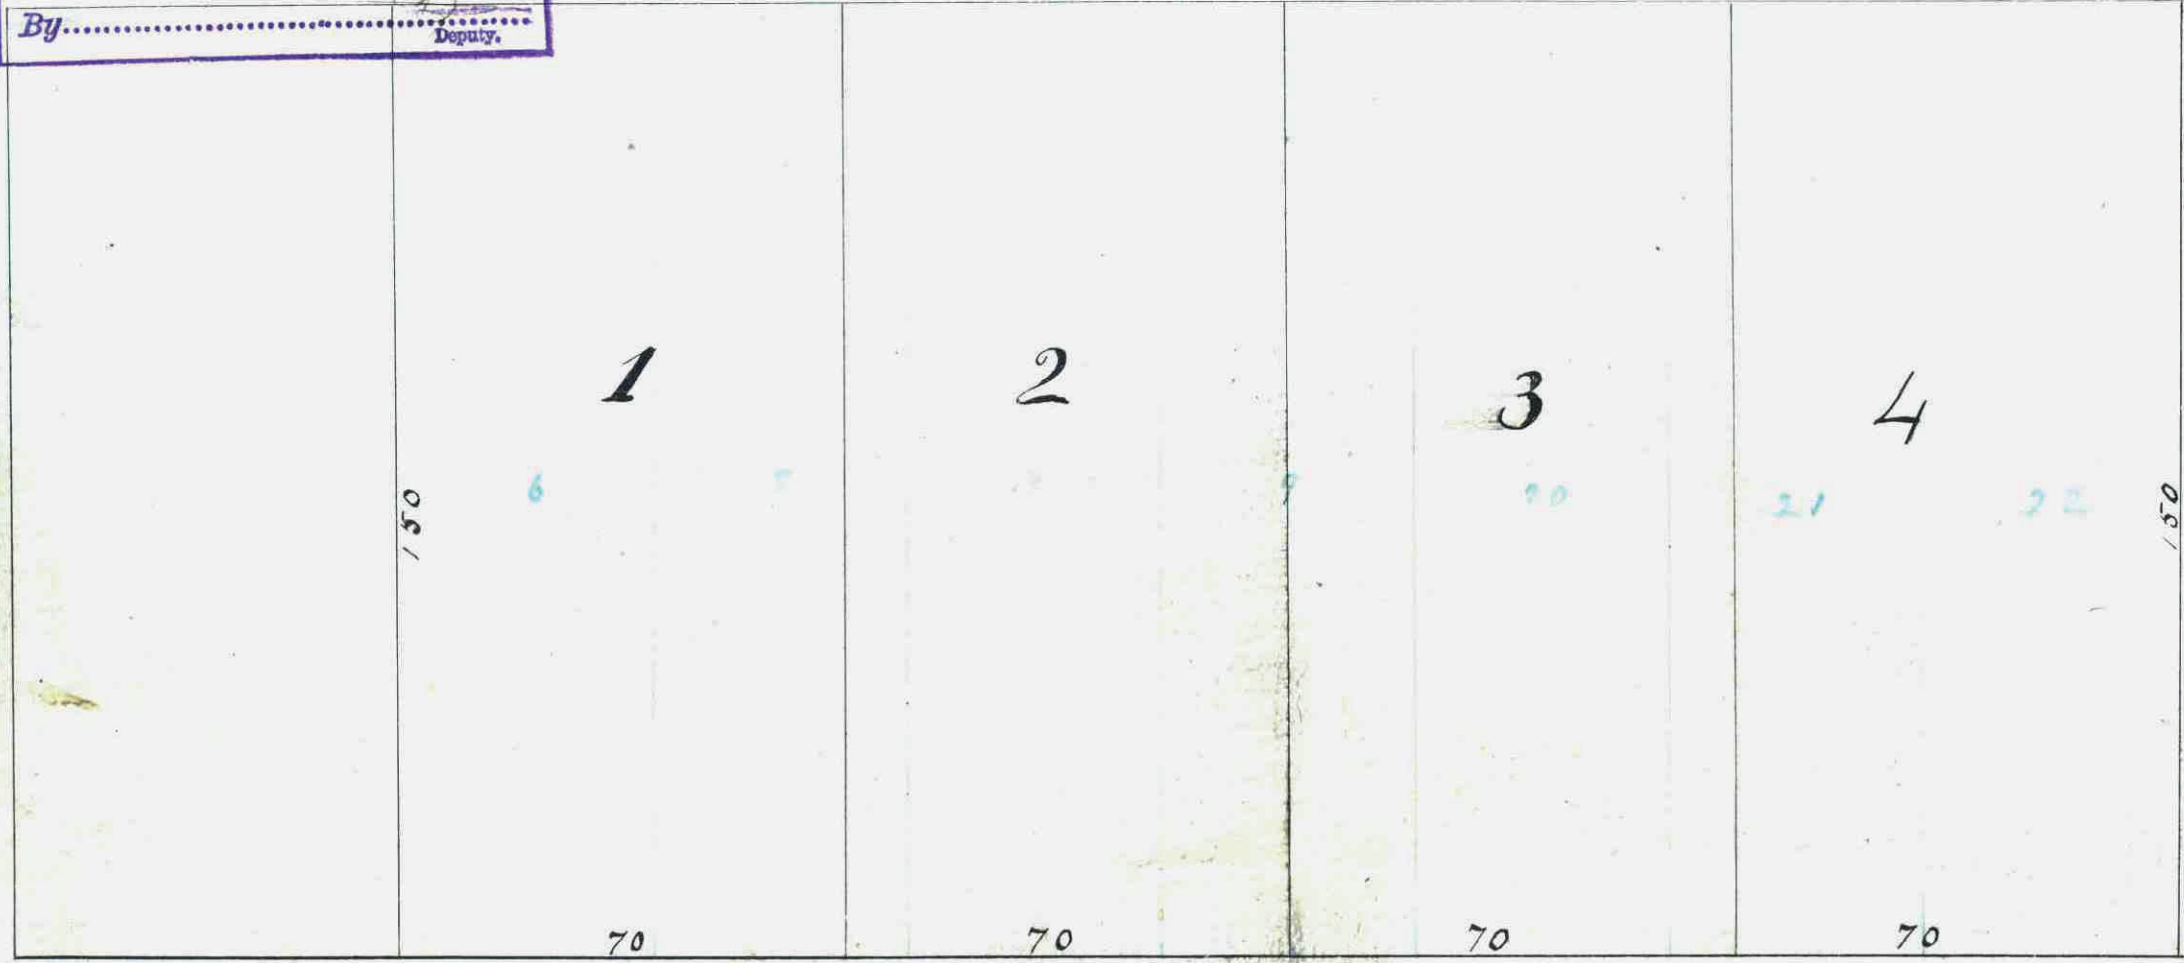

City Engrs Office
 St Paul Minn Aug 20th 1878
 I certify that this subdivision of lots 16, 17, 18, 19, 20, 21, & 22 of block 7 Summit Park addition to St Paul does not change any street or other public ground
 S. Swall
 City Engr

We, the undersigned, proprietors of the Subdivision of lots 16, 17, 18, 19, 20, 21 & 22 Block 7 Summit Park Addition to St Paul, in Ramsey County, State of Minn. do hereby testify that we caused the same to be subdivided as indicated herein to the end that the same may be recorded as the law directs
 Witness our hands and seals this 21st day of August, A. D. 1878.

Accented in presence of
 Edward Scribner
 Ed. A. G. Palmer
 Wm J Connor
 Wm J Connor

GRAND AVENUE
 County of Ramsey, Minn.
 On this 21st day of August A. D. 1878, before me personally appeared Edward E. Scribner, Edwin C. Scribner, Mason W. Brittenden and Laura A. Brittenden, well known to me to be the same persons who executed the foregoing instrument, and they acknowledged that they executed the same freely and voluntarily for the uses and purposes therein expressed.
 Edward Scribner

Barbara E. Transfer and this 16th day of September, 1878.
 Joe P. Case
 County Clerk

NOVA

CITY TREASURERS OFFICE,
 ST. PAUL, MINN.
 SEP 25 1878
 ASSESSMENT PAID.
 J. G. Kelly