


STOWERS SUBDIVISION

OF
THE SOUTH HALF OF LOT 21

HALLS ADDITION TO HYDE PARK

SCALE: 40 FT. = 1 INCH

A.C. LIBBY CIVIL ENGINEER

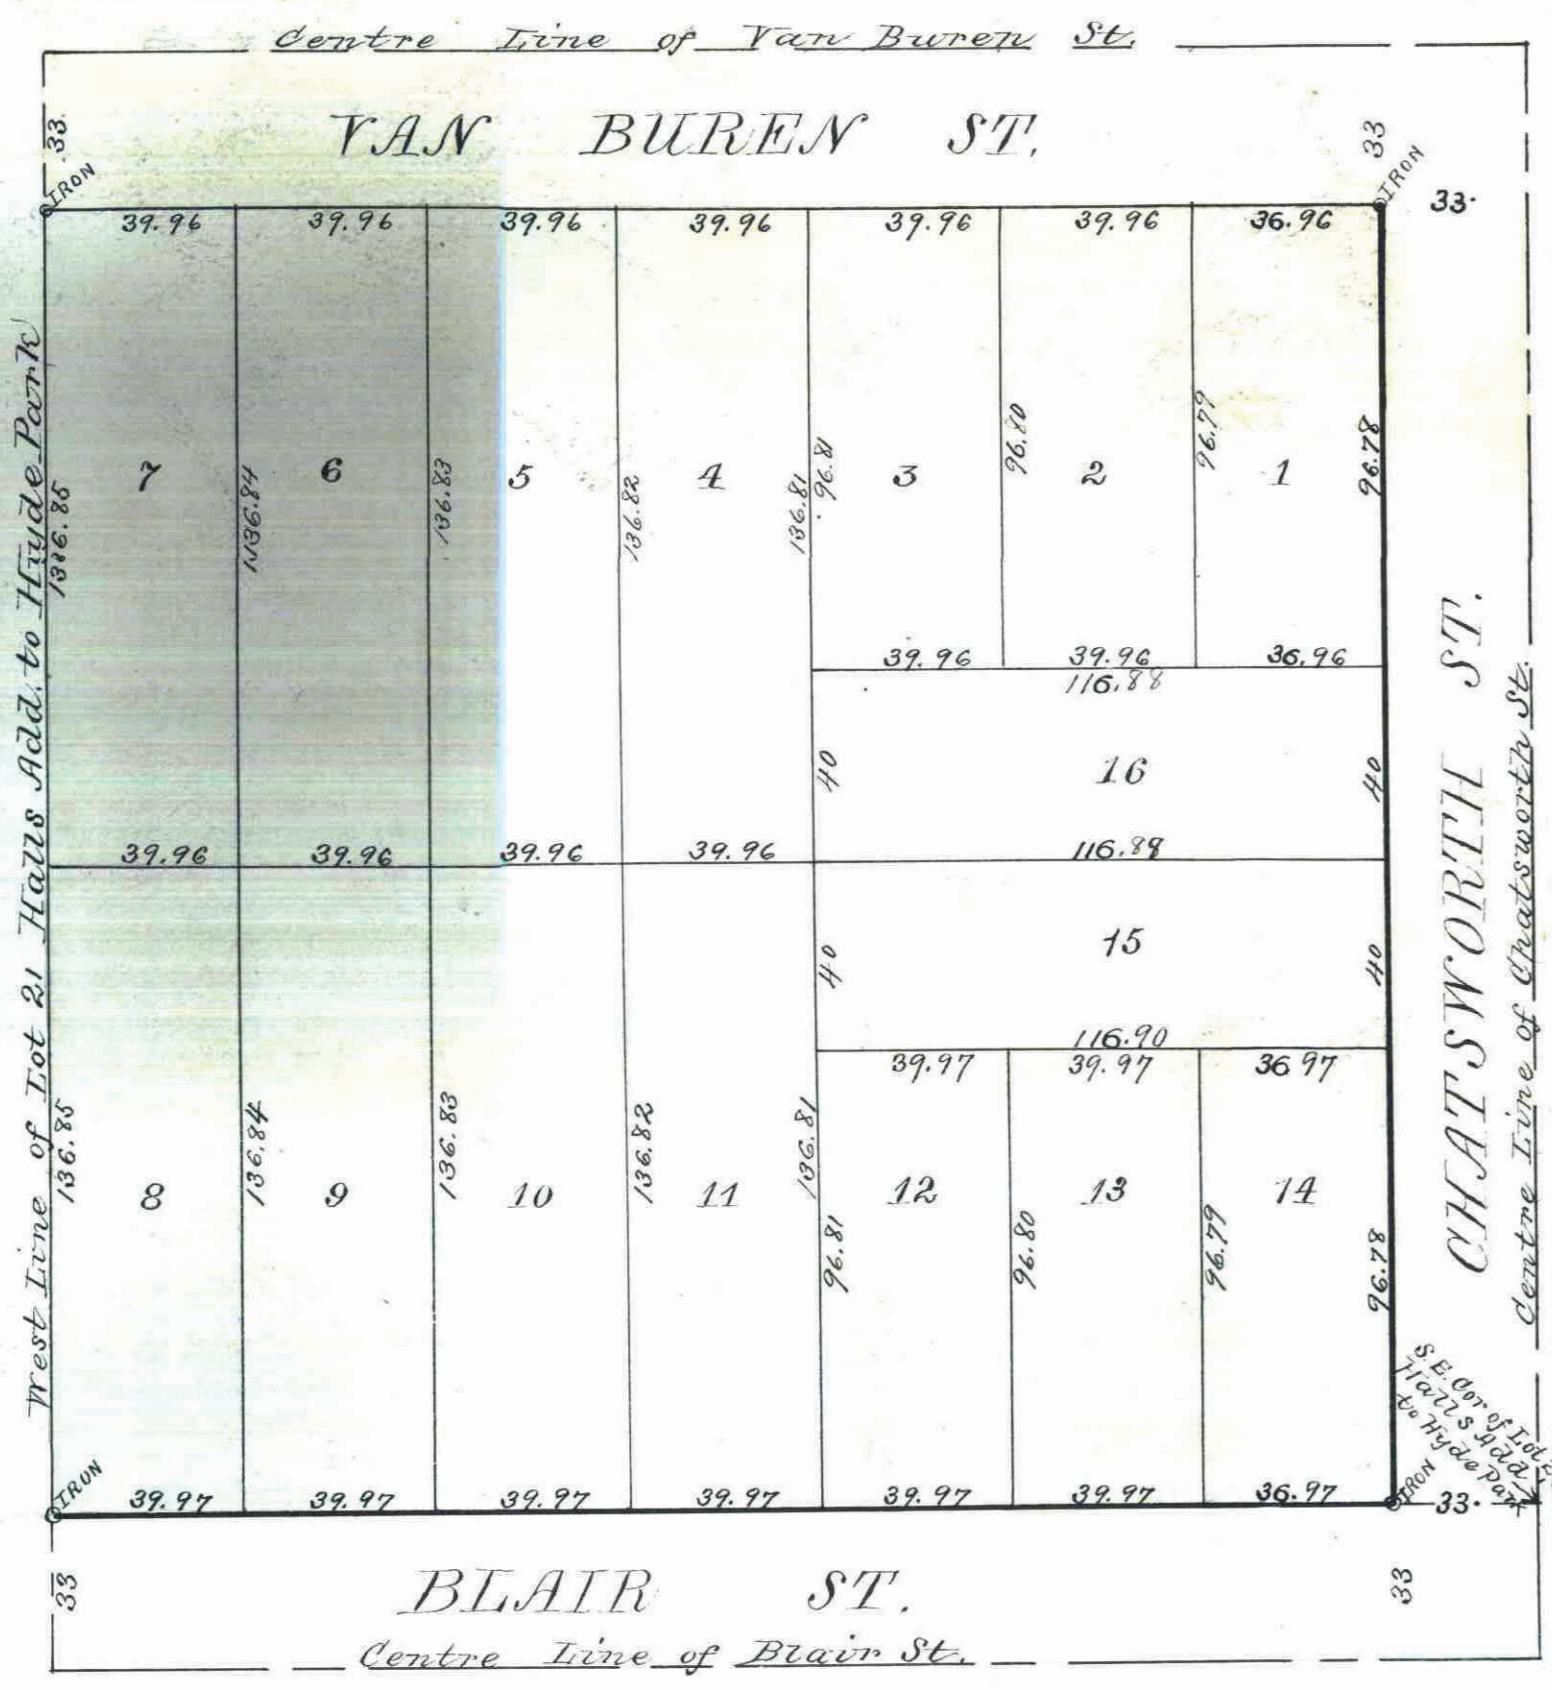

I hereby certify that I have surveyed and platted the land described in the annexed dedication as Stowers Subdivision of the South Half of Lot 21 Halls Addition to Hyde Park: that I have placed iron monuments at the corners of the Block as shown on this plat: that said plat correctly represents said survey and that all distances are given in feet and decimals of a foot.

A. C. Libby
Civil Engineer

State of Minnesota }
County of Ramsey } ss On this 18 day of December A.D. 1885 personally appeared before me A.C. Libby to me well known and acknowledged that he signed the above certificate as his free act and deed.

Arthur G. Otis
Notary Public
Ramsey Co. Minn.

Approved this 19th day
of December 1885
J. B. Johnson } Not Commission
J. A. Starkey }
Wm. A. Staudley }

Know All Men by These Presents: That We: Cary I. Warren and Mary C. Warren (his wife) and Richard E. Stower (unmarried) owners of the following described property lying in the County of Ramsey and State of Minnesota, to wit: The South half of Lot 21 Halls Addition to Hyde Park according to the plat thereof recorded in the Office of Register of Deeds in the County of Ramsey State of Minnesota have caused the same to be surveyed and platted as Stowers Subdivision of The South Half of Lot 21 Halls Addition to Hyde Park as shown by the annexed plat and we hereby donate and dedicate to the public and for public use forever all the Streets thereon shown

In witness whereof we have set our hands and seals this 17th day of December A.D. 1885

In presence of
Edgar A. Heath }
Arthur G. Otis }

Cary I. Warren } Seal
Mary C. Warren } Seal
Richard E. Stower } Seal

State of Minnesota }
County of Ramsey } ss On this 17th day of December A.D. 1885 personally

appeared before me Cary I. Warren Mary C. Warren and Richard E. Stower to me known to be the persons described in and who executed the foregoing instrument and they acknowledged that they executed the same as their free act and deed

Arthur G. Otis
Notary Public
Ramsey Co. Minn.

Examined and approved
A. W. Anderson
City Engineer

Accepted by the Common
Council of the City of St. Paul
December 24 1885

Wm. A. Staudley
City Clerk

City Treasurer's Office
ST. PAUL, MINN.
JAN 2 1886
TAX PAID
CITY TREASURER

Richard
James Paul January 2 1886
Jas O. Paul
City Auditor

STATE OF MINNESOTA, ss.
County of Ramsey.
Office of the Register of Deeds.
This is to certify that the within instrument was filed for Record in this Office, at St. Paul, on the 22nd day of January A. D. 1886 at 2:50 o'clock P. M. and that the same was first recorded in Book 17 of 1886
By R. G. Shirley
Register of Deeds
Deputy.

This plat document is an UNOFFICIAL copy of a Subdivision Plat or Registered Land Survey and is made available for information purposes only.
To obtain an official copy please contact the Ramsey County Recorder's Office.

Office of COUNTY TREASURER,
ST. PAUL, MINN.
JAN 2 1886
1886 TAX PAID
McKintin
County Treasurer
Blasdel