

Accepted by Common Council November 17 1884

Wm. H. Stinson
City Clerk
St. Paul
Ramsey Co. Minn.

STINSON'S SUBDIVISION OF BLOCK 3

of Stinson, Brown and Ramsey's Add. to St. Paul

James Paul & Transjine
Nov 22nd 1884
J. Handy
County Auditor

This plat document is an UNOFFICIAL copy of a Registered Plat or Subdivision Land Survey and is made available for information purposes only.
To obtain an official copy please contact the Ramsey County Recorder's Office.

STATE OF MINNESOTA, ss.
County of Ramsey.
Office of the Register of Deeds.
This is to certify that the within instrument was filed for Record in this Office, at St. Paul, on the 22nd day of November, A. D. 1884 at 7 o'clock P. M., and that the same was duly recorded in Book No. of Plats.
By *R. C. Wiley* Register of Deeds.

I hereby certify to having surveyed and platted the property described on this plat as Stinson's Subdivision of Block 3 of Stinson, Brown and Ramsey's Addition to St. Paul and have placed iron monuments on the corners, as shown on this map and the same is correct.
St. Paul this 18th day of November 1884

Ed. Hoenicke
Surveyor

State of Minnesota
County of Ramsey


Before me *J. Manning* a notary public in and for Ramsey County, State of Minnesota on this 18th day of November 1884 personally appeared *Edward Hoenicke*, to me in person known to be the party, who signed the above certificate and he acknowledged, that he executed the same freely and voluntarily for the purposes therein expressed.
St. Paul this 18th day of November 1884

J. Manning
Notary Public
Ramsey Co. Minn.

Approved:
St. Paul this 18th day of Nov- 1884

S. C. Bottoms
Geo. Starkey
W. H. Handley
Plat Comm.

Approved
St. Paul Nov 18 1884
W. A. Somers
City Engr

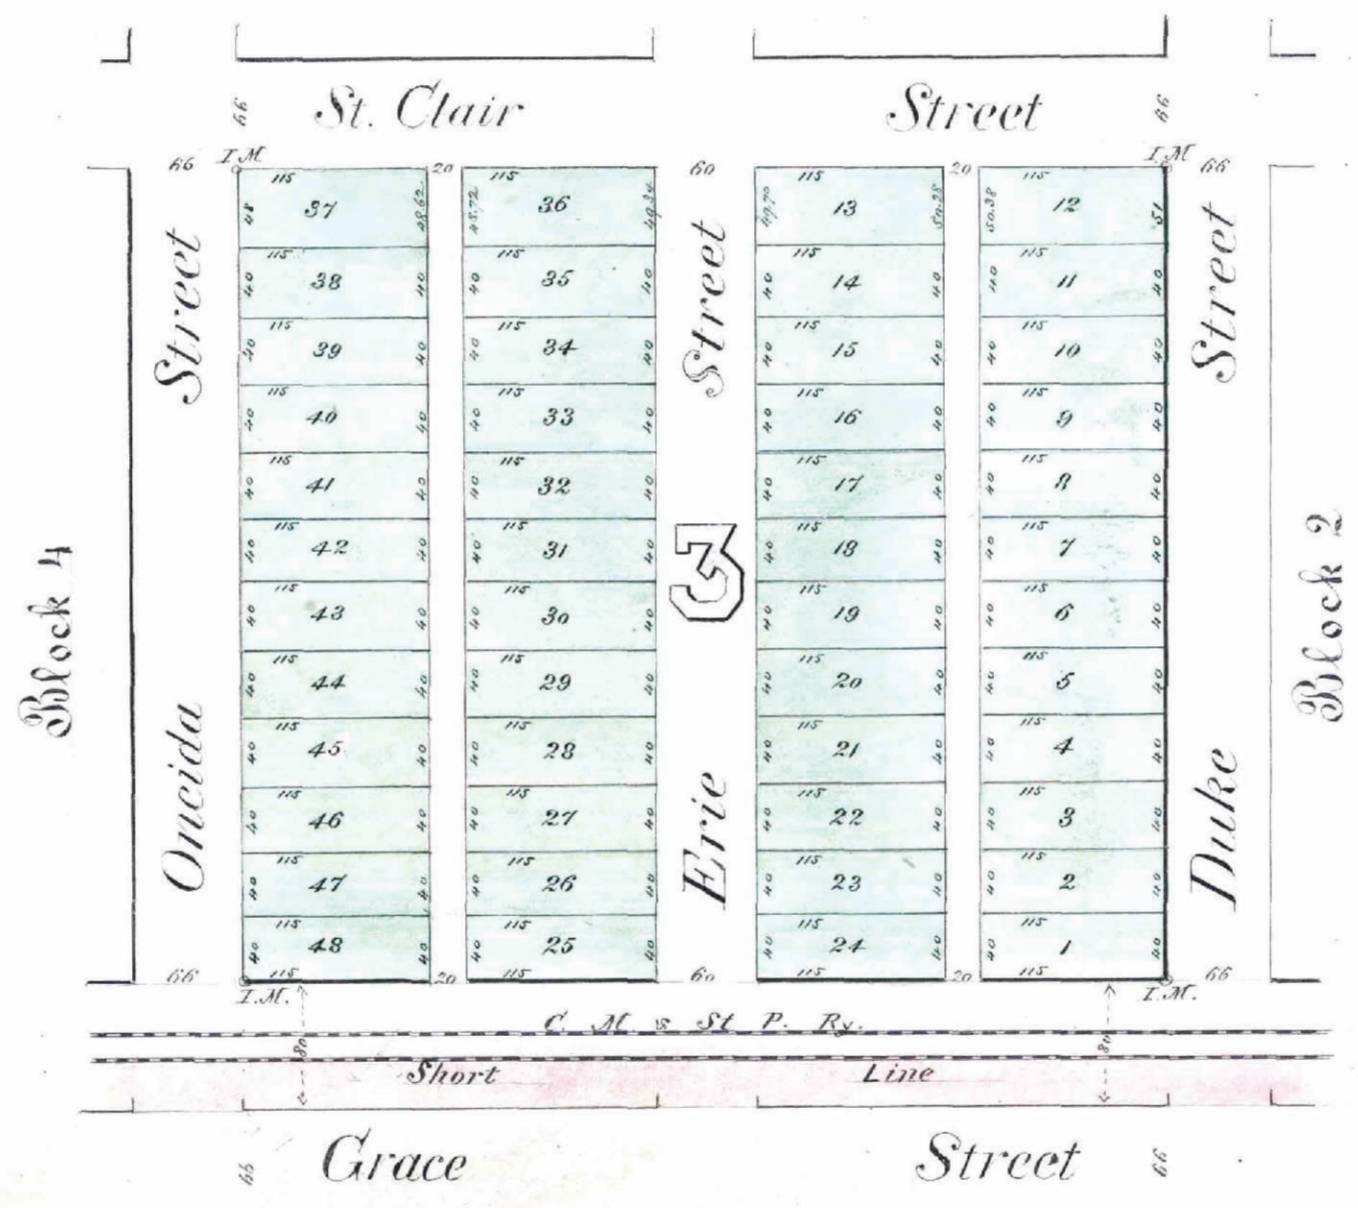

I the undersigned owner of Block three (3) of Stinson, Brown and Ramsey's Addition to St. Paul, do hereby certify to having caused the same to be surveyed and platted as Stinson's Subdivision of Block three (3) of Stinson, Brown and Ramsey's Addition to St. Paul, as herein and hereon indicated and I do hereby give and dedicate to the public and for the public use forever the streets and alleys as on this map laid out and designated.

In witness whereof I have hereunto set our hand and seal
St. Paul this 18th day of November 1884
In presence of:
Sam'l G. Sloan
Geo. Starkey
Anna Stinson (Seal)

State of Minnesota
County of Ramsey
Before me *Sam'l G. Sloan* a notary public in and for Ramsey County, State of Minnesota on this 18th day of November 1884 personally appeared *James Stinson* to me in person known to be the party, who signed the above certificate and he acknowledged that he executed the same freely and voluntarily for the purposes therein expressed.
St. Paul this 18th day of November 1884

Sam'l G. Sloan
Notary Public
Ramsey Co. Minn.

CITY TREASURERS OFFICE
ST. PAUL, MINN.
NOV 22 1884
ASSESSMENTS PAID
Geo. Reilly
J. Archibald