


# STINSON'S SUBDIVISION

of Block 96 of *LYMAN DAYTON'S* Addition  
to *St. PAUL*.

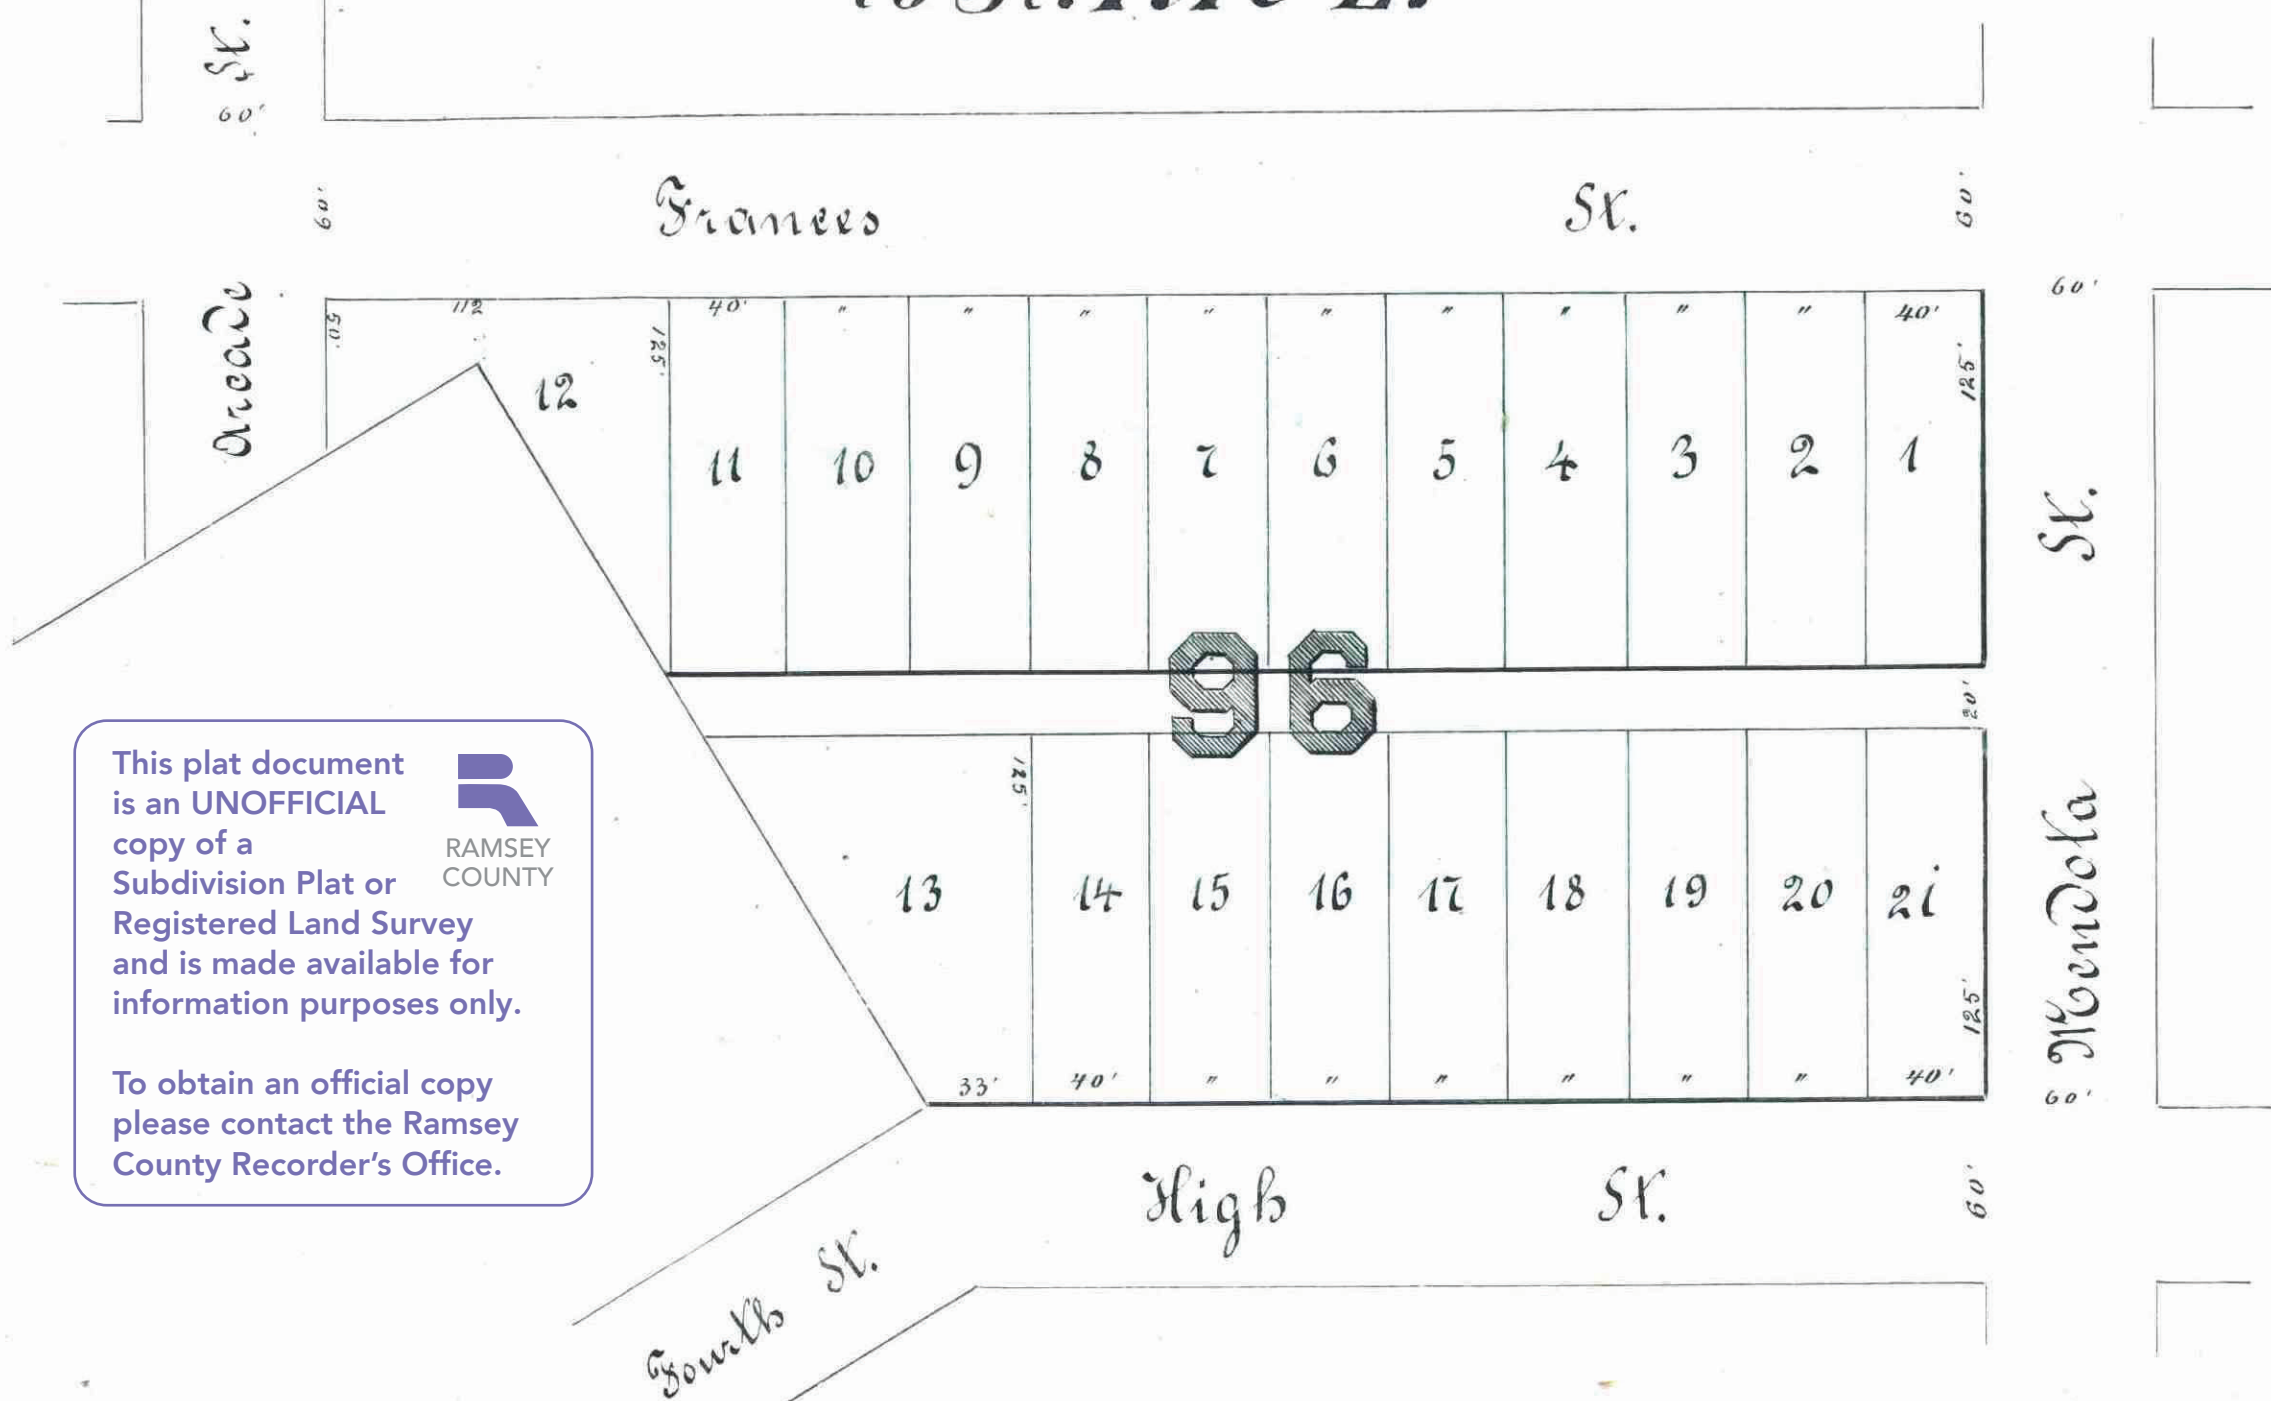

This plat document is an UNOFFICIAL copy of a Subdivision Plat or Registered Land Survey and is made available for information purposes only.

To obtain an official copy please contact the Ramsey County Recorder's Office.



I hereby certify that this is a correct Plat of Stinson's Subdivision of Block 96 of Lyman Dayton's Addition to St. Paul as surveyed and platted by me in the Month of September 1882.

St. Paul, September 19<sup>th</sup> 1882 *Ed. Heenech*  
Surveyor

St. Paul, September 19<sup>th</sup> 1882

approved:  
*H. P. Holman*  
*W. A. Van Dyke* } Plat Commission

Examined and approved  
*L. W. Rundlett*  
Sept 19<sup>th</sup> 1882 City Eng

I the undersigned James Stinson proprietor of Stinson's Subdivision of Block 96 of Lyman Dayton's Addition to St. Paul do hereby certify that I have caused the same to be surveyed and platted as represented by this Plat and I hereby give the Alley for public use.

St. Paul, this 19<sup>th</sup> Day of September 1882  
*James Stinson*

State of Minnesota } S.S.  
County of Ramsey }

Before me *Henry P. Goodenow*  
a notary public in and for Ramsey County State of Minnesota this 19<sup>th</sup> Day of September 1882 in person appeared James Stinson to me personally known to be the party described in and who signed the above certificate and acknowledged that he executed the same freely and voluntarily for the uses and purposes therein expressed.

St. Paul,  
September 19<sup>th</sup> 1882  
*Henry P. Goodenow*  
Notary public  
Ramsey County  
Minn.

Taxes Paid  
Sept 27/82  
*J. M. Cardy*  
*C. O. And...*

PAID  
City

STATE OF MINNESOTA } S.S.  
County of Ramsey }  
OFFICE OF THE REGISTER OF DEEDS.  
This is to certify that the within instrument was filed for Record in this office, at St. Paul, on the 19<sup>th</sup> day of Sept. A. D. 1882 at 11<sup>30</sup> clock A.M., and that the same was duly recorded in Book *P* of Plat pages *11*.

*W. J. Finnan*  
Register of Deeds.

Accepted by Common Council Sept 19 1882  
*W. J. Finnan*  
City Clerk