


EIGENHEER SECOND ADDITION

VILLAGE OF MOUNDS VIEW

COUNTY OF RAMSEY

FEBRUARY, 1967

COMSTOCK & DAVIS, INC.
MINNEAPOLIS, MINNESOTA

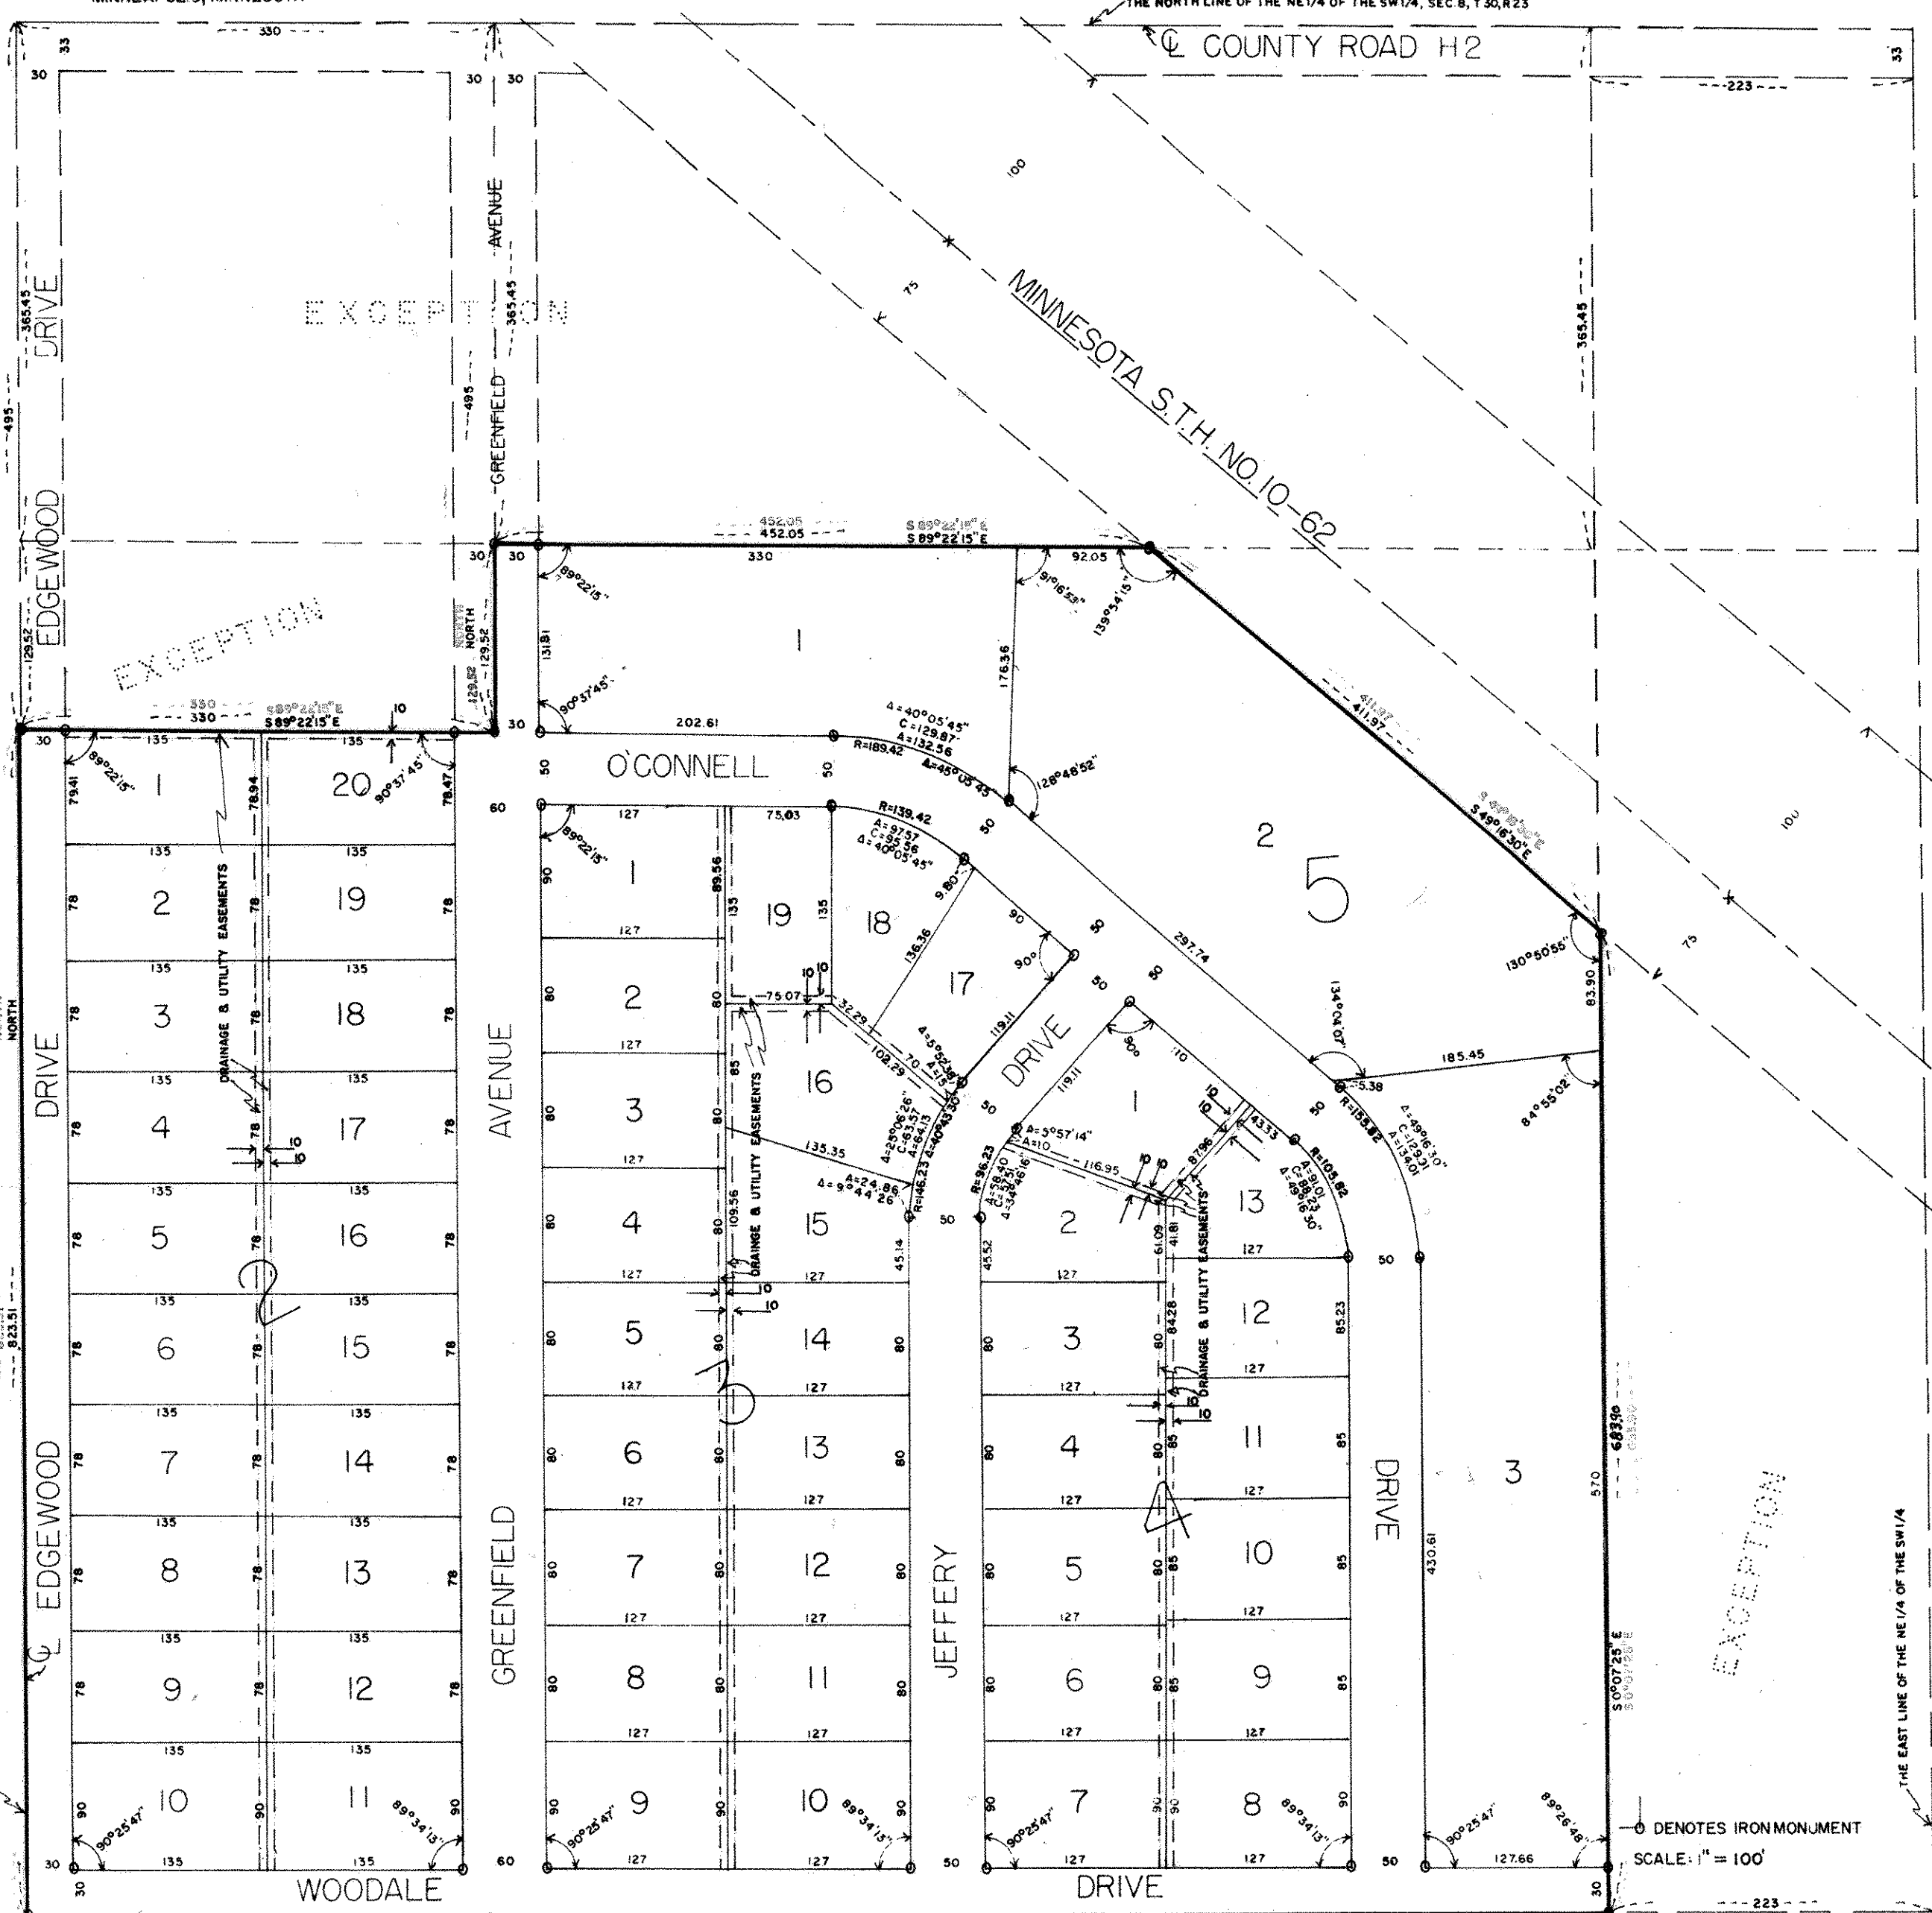

I HEREBY CERTIFY THAT I HAVE SURVEYED AND PLATTED THE LAND DESCRIBED IN THE DEDICATION ON THIS PLAT AS EIGENHEER SECOND ADDITION, THAT THIS PLAT IS A CORRECT REPRESENTATION OF SAID SURVEY, AND THAT ALL DISTANCES ARE CORRECTLY SHOWN ON SAID PLAT IN FIGURES DENOTING FEET AND DECIMALS OF A FOOT, THAT THE MONUMENTS FOR THE GUIDANCE OF FUTURE SURVEYS HAVE BEEN CORRECTLY PLACED IN THE GROUND AS SHOWN ON SAID PLAT, AND THAT THERE ARE NO WET LANDS OR PUBLIC HIGHWAYS TO BE DESIGNATED ON SAID PLAT OTHER THAN AS SHOWN THEREON, AND THAT THE OUTSIDE BOUNDARY LINES ARE CORRECTLY DESIGNATED ON THE PLAT.

William Doyle
REGISTERED LAND SURVEYOR
MINNESOTA REGISTRATION NO. 6787

STATE OF MINNESOTA)
COUNTY OF ANOKA)
UNPLATTED
ABOVE CERTIFICATE SUBSCRIBED AND SWORN TO BEFORE ME, A NOTARY PUBLIC WITHIN AND FOR SAID COUNTY AND STATE, ON THIS
DAY OF MARCH A.D. 1967.

Mildred C. Heise
NOTARY PUBLIC, ANOKA COUNTY, MINNESOTA
MY COMMISSION EXPIRES APRIL 14, 1972

ACCEPTED AND APPROVED THIS 26th DAY OF May A.D. 1967.

Walter J. Byrnes
John Beckert
Charles Smith
Robert Peterson

PLAT COMMISSION
COMMISSIONER OF PUBLIC WORKS

KNOW ALL MEN BY THESE PRESENTS: That Eigenheer Builders, Inc., a Minnesota corporation, purchaser by contract for deed; that we, Fred F. Schroeder and Mildred E. Schroeder, husband and wife, and that we, James E. Paron and Louise J. Paron, husband and wife; and that we, Walter R. O'Connell and Dorothy F. O'Connell, husband and wife, and that we Robert W. Kroonblawd and Marjorie M. Kroonblawd, husband and wife, and that I, Grace L. Zwieg, widow, owners and proprietors, of the following described property situated in the County of Ramsey and the State of Minnesota: The Northeast Quarter (NE 1/4) of the Southwest Quarter (SW 1/4) of Section 8, Township 30, Range 23, except therefrom the East 223 feet, and also except therefrom the North 365.45 feet, and also except therefrom the South 129.52 feet of the North 495 feet of the West 330 feet, subject to roads. Have caused the same to be surveyed and platted as EIGENHEER SECOND ADDITION and do hereby donate and dedicate to the public for public use forever the avenue and drives as shown on the annexed plat, also subject to the drainage and utility easements as shown on the annexed plat. In Witness whereof said Eigenheer Builders, Inc. have caused these presents to be signed by its proper officer and its corporate seal to be hereunto affixed this 12th day of MAY A.D., 1967. In Witness whereof said Fred F. Schroeder and Mildred E. Schroeder, husband and wife, have caused these presents to be signed this 12th day of MAY A.D., 1967. In Witness whereof said James E. Paron and Louise J. Paron, husband and wife, have caused these presents to be signed this 12th day of MAY A.D., 1967. In Witness whereof said Walter R. O'Connell and Dorothy F. O'Connell, husband and wife, have caused these presents to be signed this 12th day of MAY A.D., 1967. In Witness whereof said Robert W. Kroonblawd and Marjorie M. Kroonblawd, husband and wife, have caused these presents to be signed this 12th day of MAY A.D., 1967. In Witness whereof said Grace L. Zwieg, widow, has caused these presents to be signed this 12th day of MAY A.D., 1967.

IN THE PRESENCE OF

Robert Russell
Robert J. Byrnes
Robert J. Byrnes
Donald J. Zibell
Robert J. Byrnes
Donald J. Zibell
Robert J. Byrnes
Donald J. Zibell
Robert J. Byrnes
Donald J. Zibell
Robert J. Byrnes
Donald J. Zibell

SIGNED

Robert W. Eigenheer
Eigenheer Builders, Inc.
Robert W. Eigenheer, President

Fred F. Schroeder
Fred F. Schroeder
Mildred E. Schroeder
Mildred E. Schroeder

James E. Paron
James E. Paron
Louise J. Paron
Louise J. Paron

Walter R. O'Connell
Walter R. O'Connell
Dorothy F. O'Connell
Dorothy F. O'Connell

Robert W. Kroonblawd
Robert W. Kroonblawd
Marjorie M. Kroonblawd
Marjorie M. Kroonblawd

Grace L. Zwieg
Grace L. Zwieg

STATE OF MINNESOTA)
COUNTY OF Hennepin) SS
On this 12th day of MAY A.D., 1967 before me, a Notary Public, within and for said County and State, personally appeared Robert W. Eigenheer to me personally known, who being by me duly sworn, did say that he is president of Eigenheer Builders, Inc., the corporation named in the foregoing instrument, and that the seal affixed to said instrument is the corporate seal of said corporation, and that said instrument was signed and sealed in behalf of said corporation by authority of its Board of Directors and said Robert W. Eigenheer acknowledges said instrument to be the free act and deed of said corporation.

STATE OF MINNESOTA)
COUNTY OF Hennepin) SS
On this 12th day of MAY A.D., 1967 before me, a Notary Public, within and for said County and State, personally appeared Fred F. Schroeder and Mildred E. Schroeder, husband and wife, to me personally known, who being by me duly sworn, did say that they are the owners and proprietors of the above described property and acknowledged said instrument to be their free act and deed.

STATE OF MINNESOTA)
COUNTY OF Hennepin) SS
On this 12th day of MAY A.D., 1967 before me, a Notary Public, within and for said County and State, personally appeared James E. Paron and Louise J. Paron, husband and wife, to me personally known, who being by me duly sworn, did say that they are the owners and proprietors of the above described property and acknowledged said instrument to be their free act and deed.

STATE OF MINNESOTA)
COUNTY OF Hennepin) SS
On this 12th day of MAY A.D., 1967 before me, a Notary Public, within and for said County and State, personally appeared Walter R. O'Connell and Dorothy F. O'Connell, husband and wife, to me personally known, who being by me duly sworn, did say that they are the owners and proprietors of the above described property and acknowledged said instrument to be their free act and deed.

STATE OF MINNESOTA)
COUNTY OF Hennepin) SS
On this 12th day of MAY A.D., 1967 before me, a Notary Public, within and for said County and State, personally appeared Robert W. Kroonblawd and Marjorie M. Kroonblawd, husband and wife, to me personally known, who being by me duly sworn, did say that they are the owners and proprietors of the above described property and acknowledged said instrument to be their free act and deed.

STATE OF MINNESOTA)
COUNTY OF) SS
On this 12th day of MAY A.D., 1967 before me, a Notary Public, within and for said County and State, personally appeared Grace L. Zwieg, widow, to me personally known, who being by me duly sworn, did say that she is the owner and proprietor of the above described property and acknowledged said instrument to be her free act and deed.

Notary Public, Hennepin County, Minnesota
My Commission Expires October 18, 1969

APPROVED BY THE VILLAGE COUNCIL OF THE VILLAGE OF MOUNDS VIEW, MINNESOTA,
THIS 27 DAY OF MARCH A.D. 1967.

W. J. Byrnes
VILLAGE CLERK

Recorded May 29, 1967