

FLEISCHACKER ADDITION

ST. PAUL, MINNESOTA

1703760

BEARINGS SHOWN ARE ASSUMED
• DENOTES IRON MONUMENT
JUNE 1967
SCALE: 1 inch = 50 feet

DONALD H. CAMPBELL
LAND SURVEYOR

I, Donald H. Campbell, do hereby certify that I have surveyed and platted the property described on this plat as 'FLEISCHACKER ADDITION' and have placed iron monuments at the corners as shown and the same are correct. There are no travelled roads, highways, easements, lakes, ponds, creeks or no low ground on or across same except as shown.
Donald H. Campbell
Registered Land Surveyor
Minnesota Registration No. 5712

State of Minnesota
County of Ramsey s.s. On this 21st day of July A.D. 1967, personally appeared before me, Donald H. Campbell, to me well known, and acknowledged that he executed the foregoing certificate as his own free act and deed.

Marie Lyden
Notary Public, Ramsey County, Minnesota
My Commission Expires March 5 1970

MARIE LYDEN
Notary Public, Ramsey County, Minn.
My Commission Expires Mar. 5, 1970

This is to certify that I, Ellen J. Johnson, a widow and not remarried, owner and proprietor of the following described property:
Lots 1, 2, 3, 4, 5 and 6, except the West 10 feet of Lot 6; also Lots 20, 21, 22, 23, 24, 25, 26, 27, 28 and that part of Lot 19, lying Easterly of a line commencing on the South line of Glen Road (now known as Burlington Road), 22 feet East of the Northwest corner of Lot 8, and running Southerly in a straight line at right angles to said South line of Glen Road (now known as Burlington Road) to its intersection with the Northerly line of Burlington Avenue (now known as Totem Road), all in Block 3, of Burlington Heights, Division No. 2, City of St. Paul, Ramsey County, Minnesota, together with the alley (now vacated) adjoining said Lots, according to the recorded plat thereof.

Have caused the same to be surveyed and platted and hereafter known as 'FLEISCHACKER ADDITION' as shown by this plat and hereby dedicate to the public, forever, the easements as shown.

In witness whereof I have hereunto set my hand and seal this 21st day of July A.D. 1967.

In presence of
Marie Lyden and *Donald H. Campbell* as to Ellen J. Johnson
Signed
Ellen J. Johnson

State of Minnesota
County of Ramsey s.s. On this 21st day of July A.D. 1967, personally appeared before me the undersigned, Ellen J. Johnson, to me known to be the person described in and who executed the foregoing instrument and she has acknowledged that she executed the same as her own free act and deed.

Marie Lyden
Notary Public, Ramsey County, Minnesota
My Commission Expires March 5 1970


MARIE LYDEN
Notary Public, Ramsey County, Minn.
My Commission Expires Mar. 5, 1970

Accepted and Approved this 26th day of July A.D. 1967.

Walter J. Bremer
Sp. J. J. J.
Charles Smith
Block + Section
Plat Commission
Commissioner of Public Works

Accepted by the Council JULY 27 A.D. 1967.

Approved JULY 27 A.D. 1967
Harry E. Marshall
City Clerk

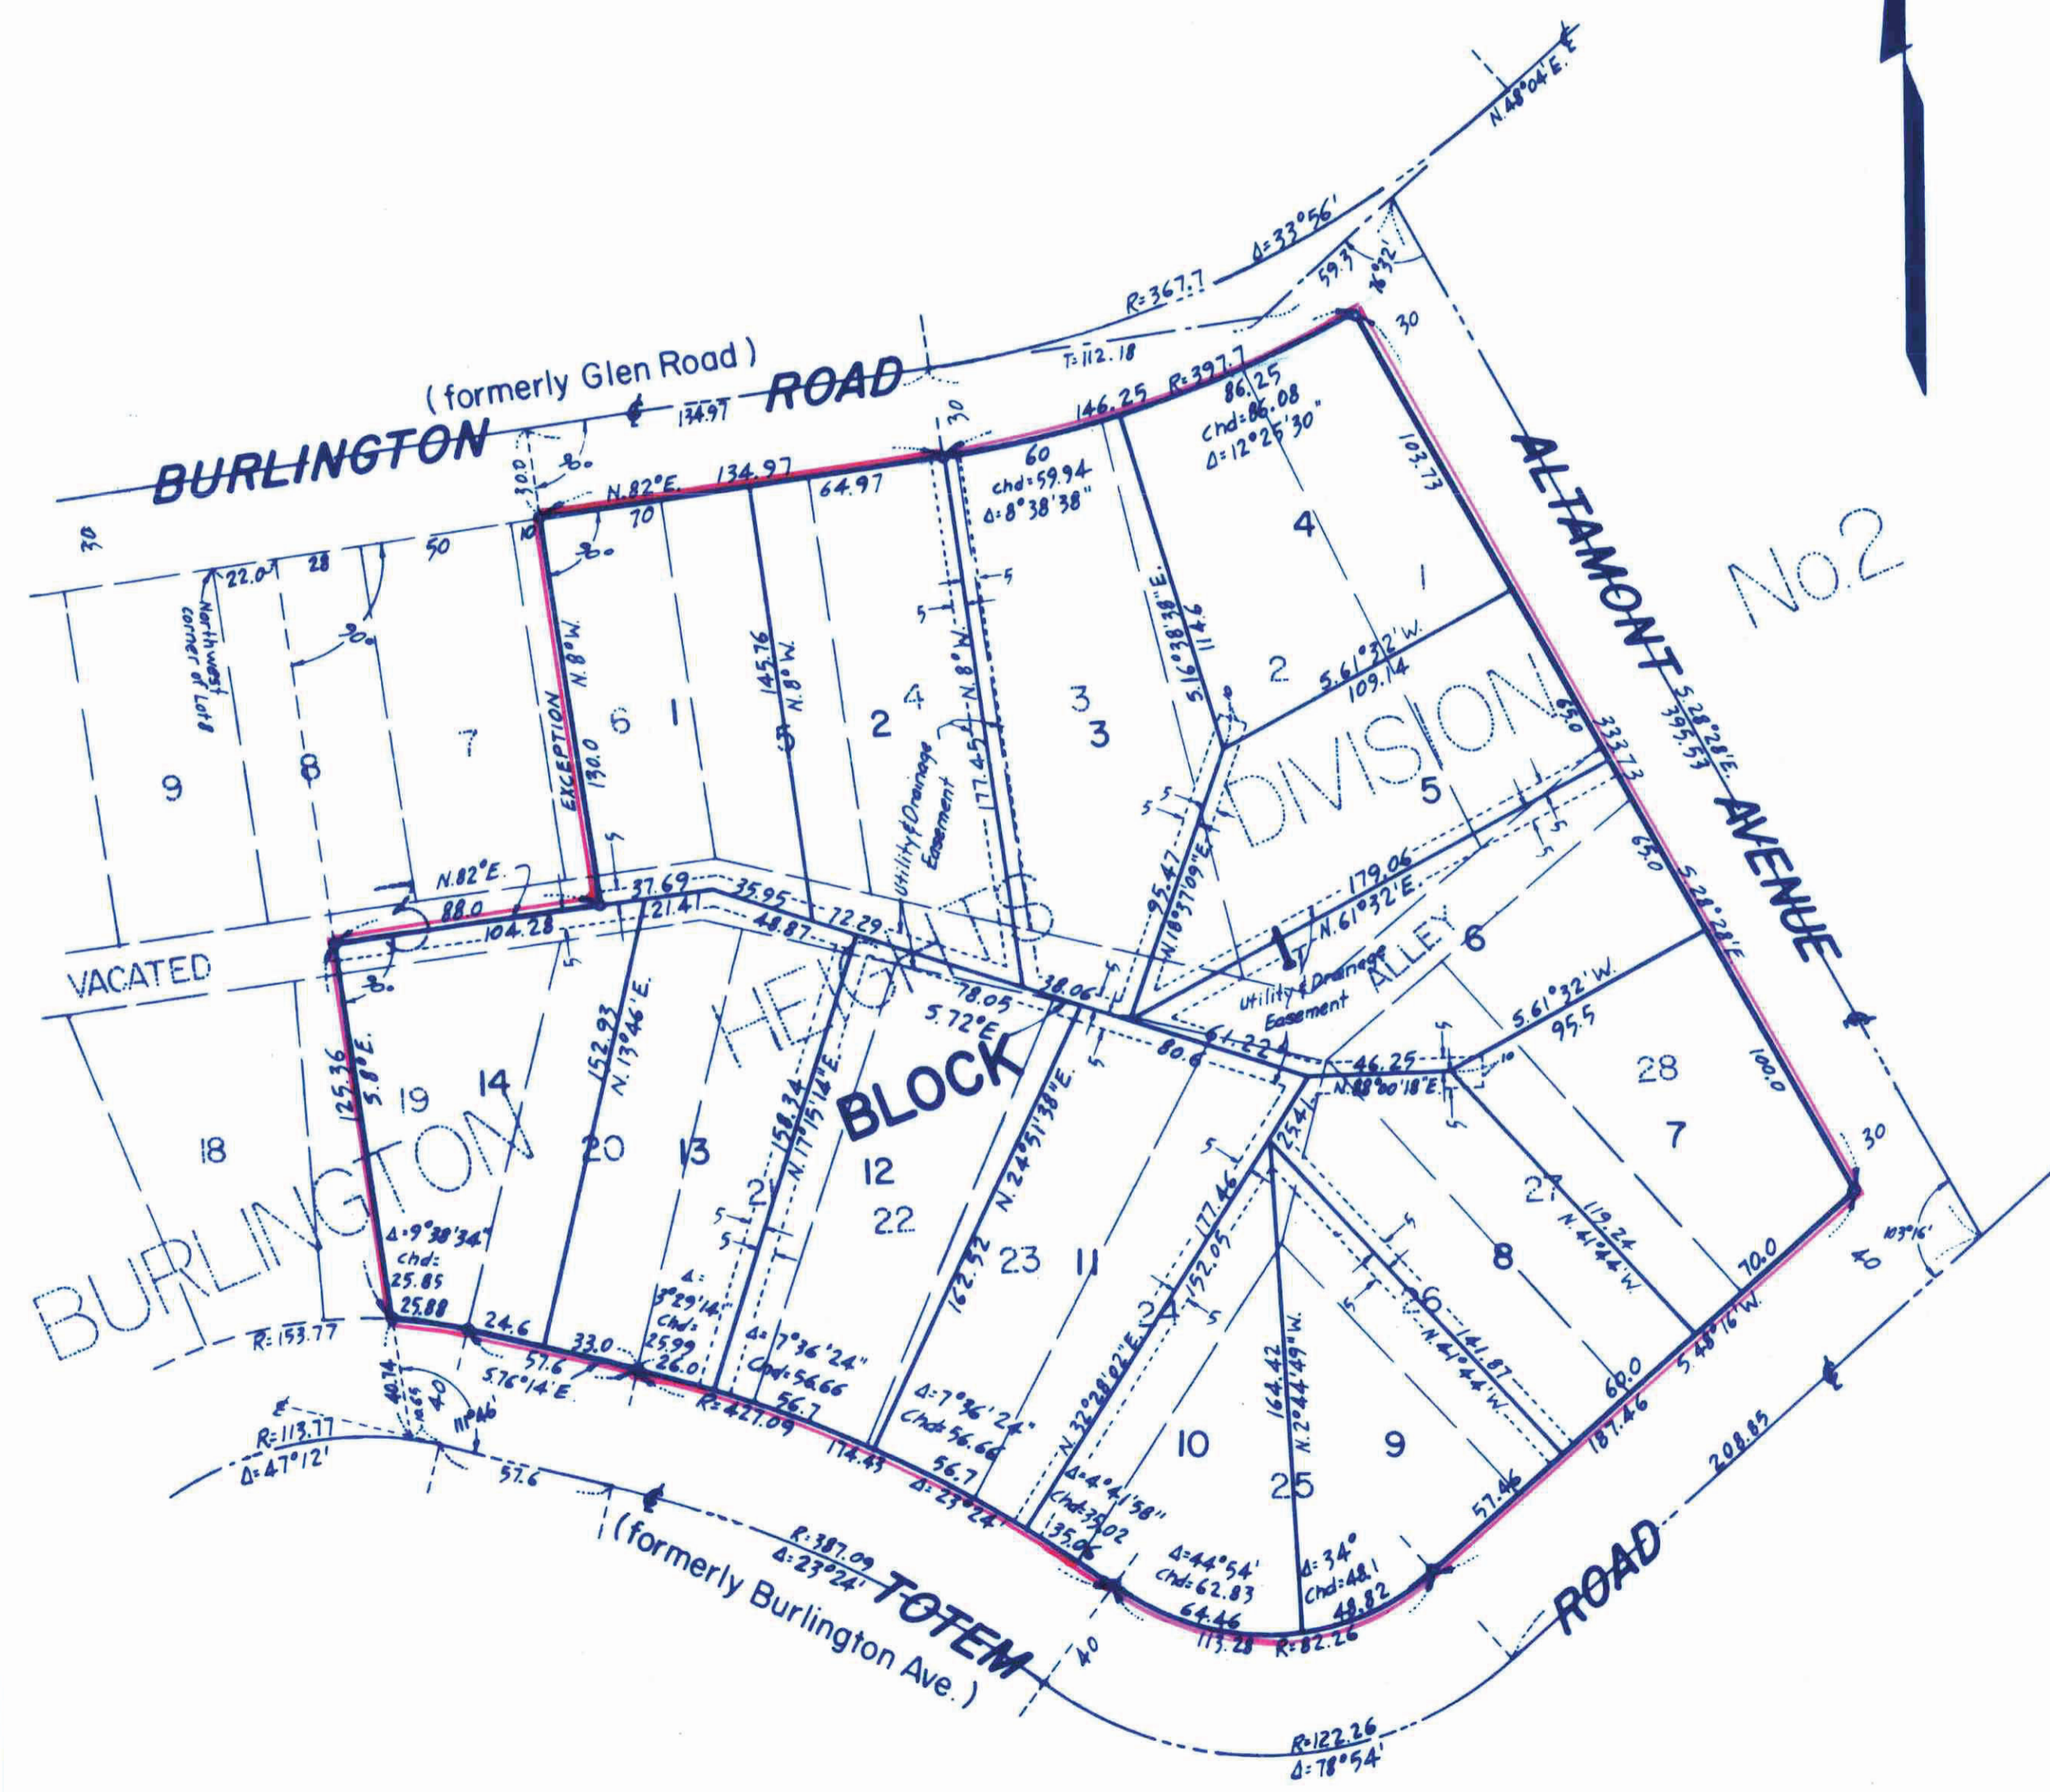

STATE OF MINNESOTA } ss.
County of Ramsey
Office of the Register of Deeds
This is to certify that the within instrument was filed for record in this office at St. Paul on the 28 day of July A.D. 1967, at 9 o'clock A.M., and that the same was duly recorded in book 81 of Ramsey County Records page 24
ROBERT T. GIBBONS
Register of Deeds
By *Robert T. Gibbons*
Deputy

This plat document is an UNOFFICIAL copy of a Subdivision Plat or Registered Land Survey and is made available for information purposes only.
To obtain an official copy please contact the Ramsey County Recorder's Office.

