


PADUA HEIGHTS

VILLAGE OF SHOREVIEW RAMSEY CO. MINNESOTA

MILNER W. CARLEY & ASSOCIATES
CIVIL ENGINEERS LAND SURVEYORS



SCALE 1" = 100'

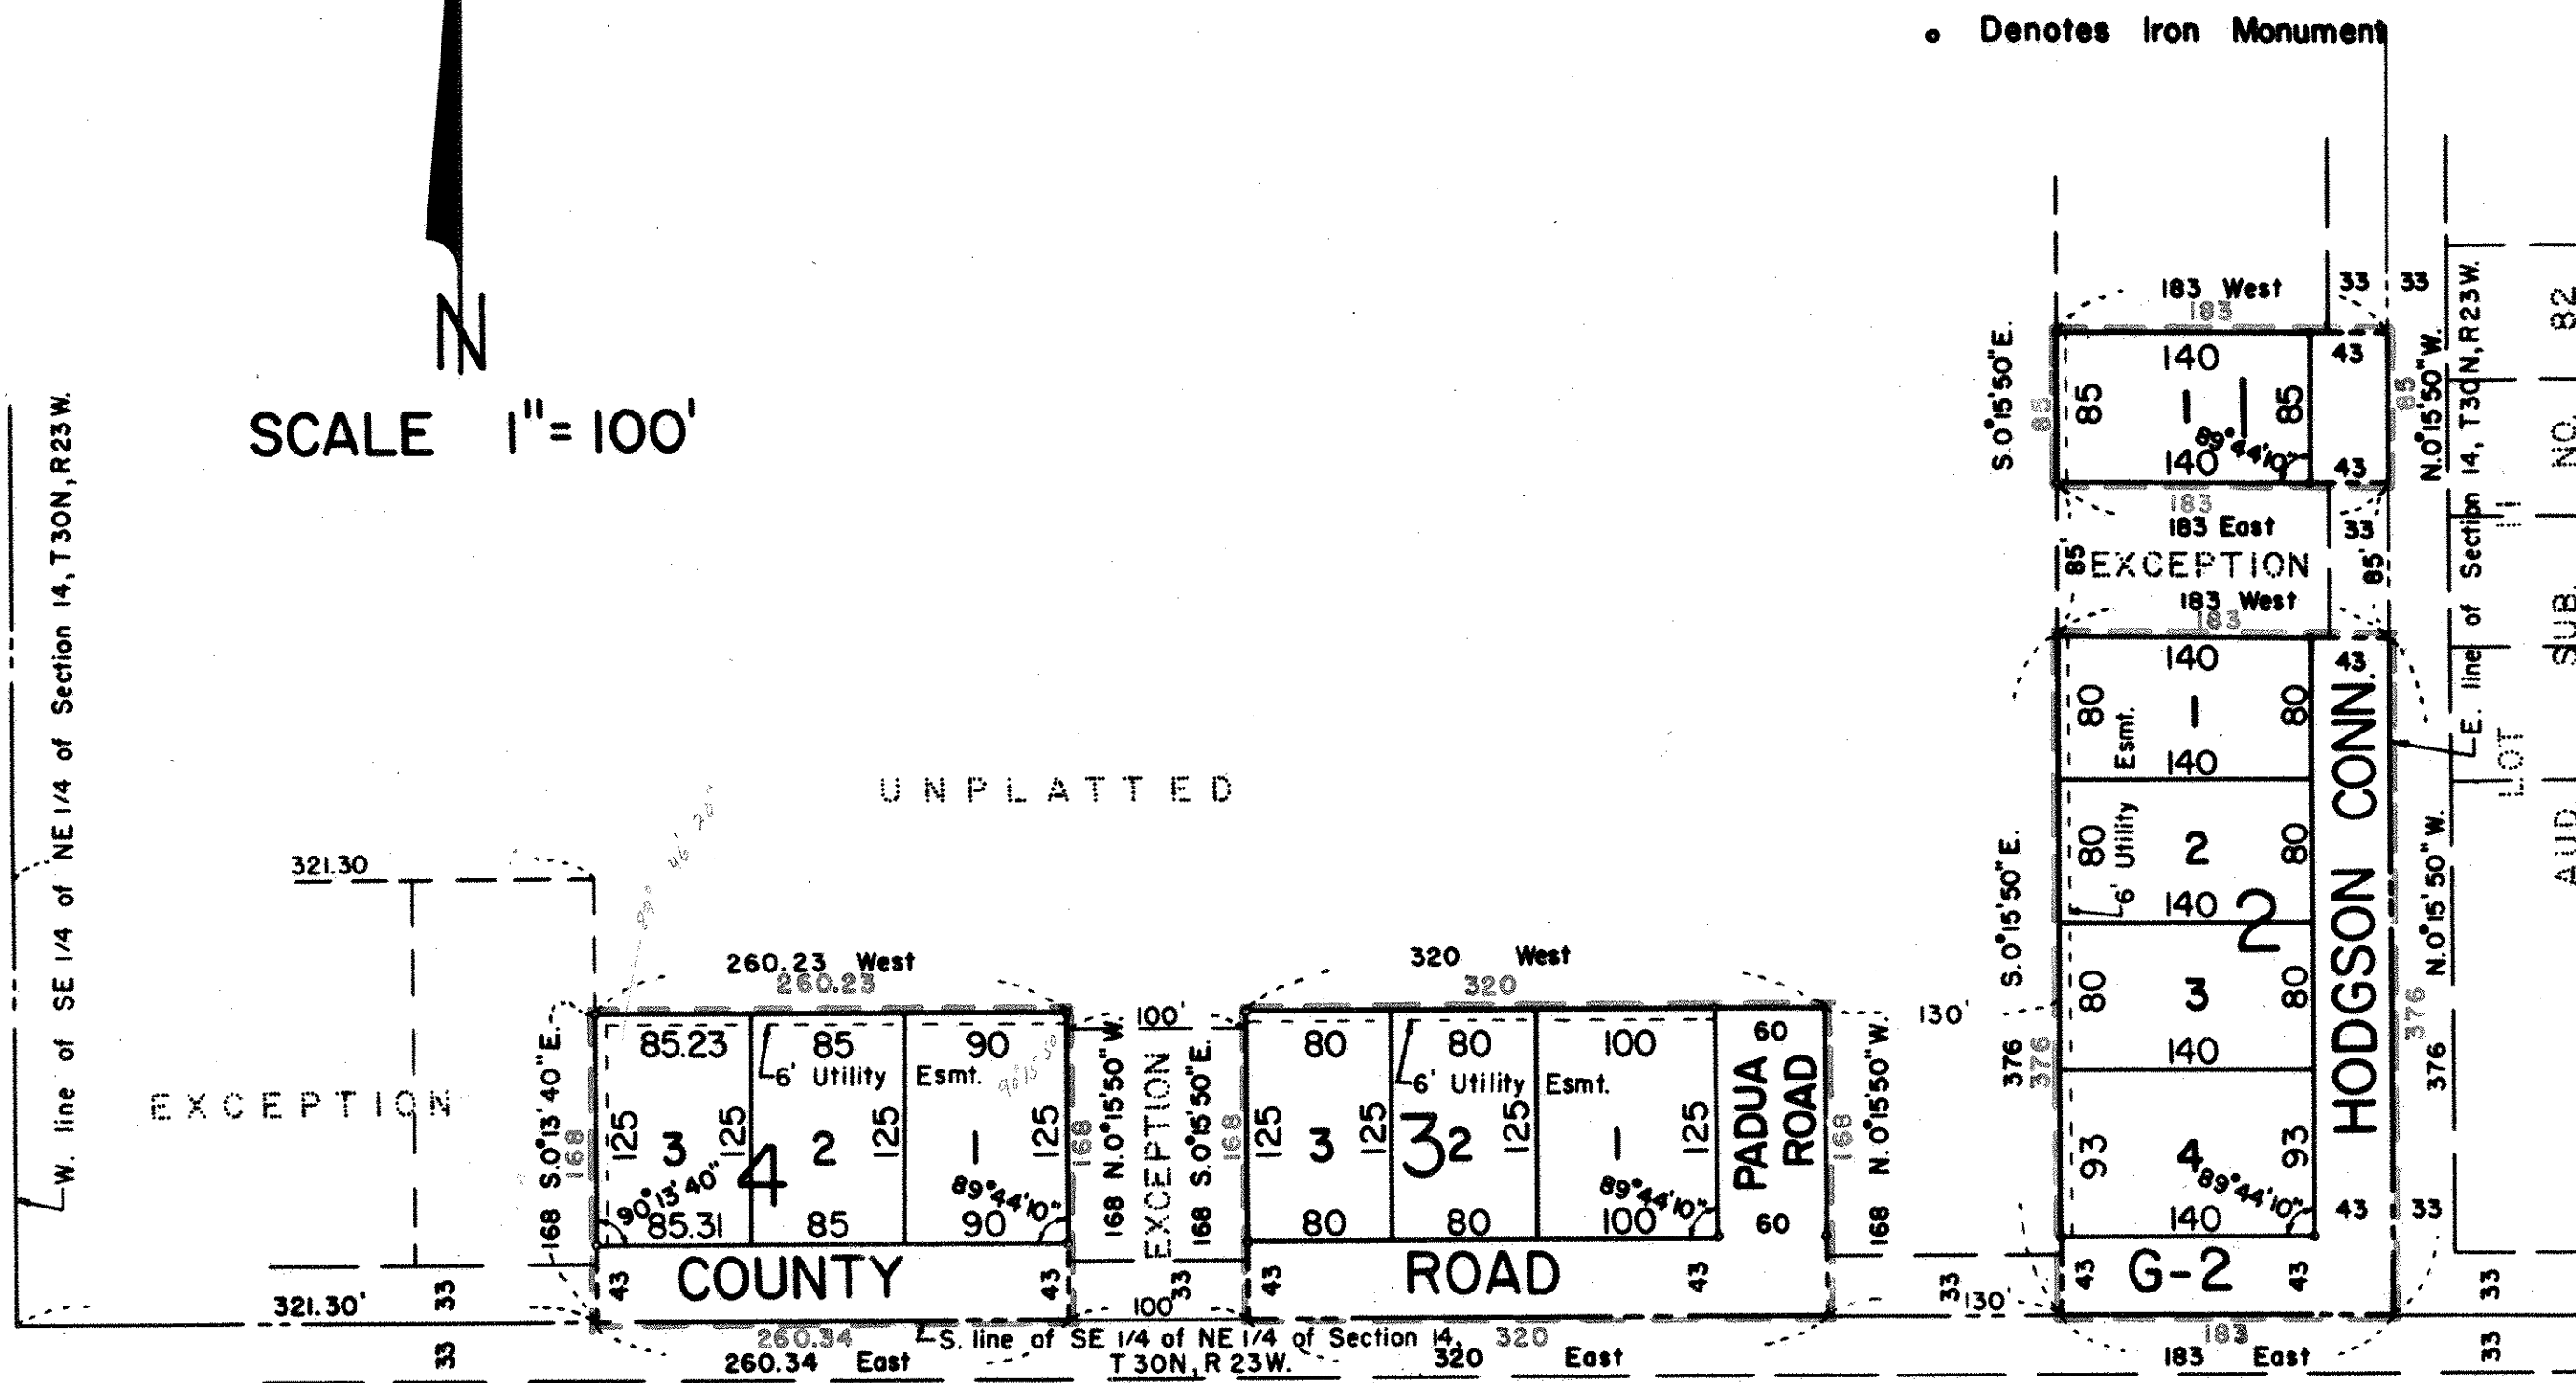

This is to certify that Stanley V. Jereczek and Mary M. Jereczek, ^{also known as Mae M. Jereczek} husband and wife, owners of: The North 85 feet of the South 546 feet of the East 183 feet of the SE 1/4 of the NE 1/4 of Section 14, Town 30 N, Range 23 W, Ramsey County, Minn.; Together with the South 376 feet of the East 183 feet of the SE 1/4 of the NE 1/4 of said Section 14; Together with the South 168 feet of the West 320 feet of the East 633 feet of the SE 1/4 of the NE 1/4 of said Section 14; Together with the South 168 feet of that part of the SE 1/4 of the NE 1/4 of said Section 14 lying West of the East 733 feet thereof and lying East of the West 321.3 feet thereof; have caused the same to be surveyed and platted and hereafter known as PADUA HEIGHTS, as shown by this plat, and hereby dedicate to the public and for the public use forever all roads and easements as shown.

Witness our hands this 23 day of August 1967 A.D.

In presence of:

Shirley J. Lundberg

Stanley V. Jereczek
Stanley V. Jereczek

Dorcas Bergquist

Mary M. Jereczek
Mary M. Jereczek ^{also known as Mae M. Jereczek}
Mae M. Jereczek

STATE OF MINNESOTA }
COUNTY OF RAMSEY } SS

On this 23 day of August 1967 A.D. before me, the undersigned, personally appeared Stanley V. Jereczek and Mary M. Jereczek, husband and wife, to me known to be the persons described in and who executed the foregoing instrument and acknowledged that they executed the same as their free act and deed.

Dorcas Bergquist
Notary Public, Ramsey County, Minn.
My Commission expires Apr. 29, 1970

I hereby certify to having surveyed the property described on this plat as PADUA HEIGHTS and have placed iron monuments at the corners as shown and the same is correct. There is no low wet ground nor any traveled road or easement on or across same except as shown.

Thomas S. Bergquist
Registered Surveyor
Minnesota Certificate No. 7725

STATE OF MINNESOTA }
COUNTY OF RAMSEY } SS

On this 5 day of June 1967 A.D. before me, the undersigned, personally appeared Thomas S. Bergquist to me known to be the person described in and who executed the foregoing instrument and acknowledged that he executed the same as his free act and deed.

Shirley J. Lundberg
Notary Public, Ramsey County, Minn.
My Commission expires April 29, 1970

Accepted and approved this 30th day of August 1967 A.D.

Walter J. Bremer
L. Gilbert Plat Commission

Robert F. Peterson Commissioner of Public Works

Approved by the Village Council of the Village of Shoreview this

24 day of July 1967 A.D.
John D. Schleppegull
Village Clerk

Recorded August 31, 1967.

Abstract # 1706444