


W.J. Godfrey's Sub'n of Blk 72
 LYMAN DAYTON'S ADDITION
 TO
 ST PAUL

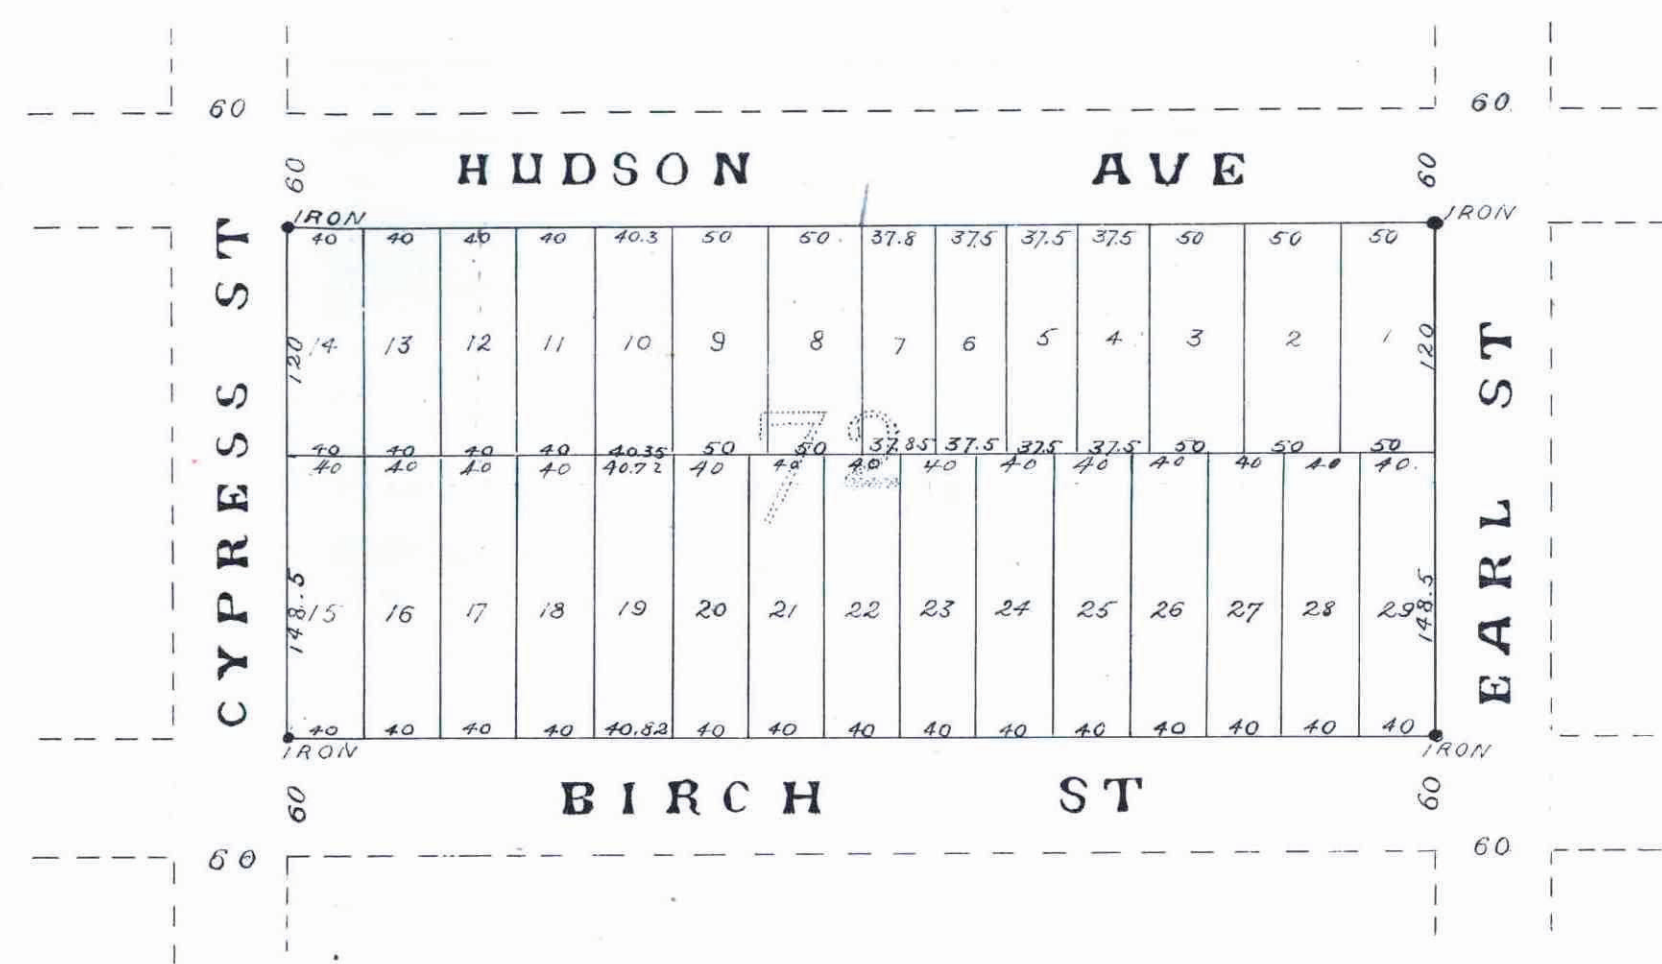

This plat document is an UNOFFICIAL copy of a Subdivision Plat or Registered Land Survey and is made available for information purposes only.
 To obtain an official copy please contact the Ramsey County Recorder's Office.

STATE OF MINNESOTA, ss.
 County of Ramsey.
 Office of the Register of Deeds.
 This is to certify that the within instrument was filed for Record in this Office, at St. Paul, on the 12th day of June A. D. 1887, at 3:25 o'clock P. M., and that the same was duly recorded in Book 2 of a certain set of pages 36.
 By: *[Signature]*
 Deputy.

CITY TREASURER'S OFFICE
 ST. PAUL, MINN.
 JUN 10 1887
[Signature]
 CITY TREAS.

I hereby certify to having surveyed and platted the property as described on this map as W.J. Godfrey's Sub'n of Blk 72 "Lyman Dayton's Addition to St. Paul", and have placed iron monuments at the corners of each and every block as shown on this map, and the same is correct
 D. L. Curtice, Surveyor.

State of Minnesota } On this 13th day of May A. D. 1887 before me the undersigned personally appeared
 County of Ramsey } D. L. Curtice to me well known and acknowledged that he executed the foregoing certificate as his own free act and deed.
 John M. Gray, Notary Public, Ramsey County, Minn.

This is to certify that we William J. Godfrey and Eliza A. Godfrey his wife - Andrew G. Gall and Josephine M. Gall his wife and Comfort A. Gray unmarried are the owners and proprietors of the following described land to-wit: Block 72 "Lyman Dayton's Addition to St. Paul", and have caused the same to be surveyed and platted and hereafter known as W.J. Godfrey's Sub'n of Blk 72 "Lyman Dayton's Addition to St. Paul" as shown by this plat and hereby dedicate to the public and for the public use forever all the streets as hereon indicated.
 Witness our hands and seals this 14th day of May A. D. 1887.

In presence of
 J. M. Gray, Eliza A. Godfrey, Andrew G. Gall, Josephine M. Gall, Comfort A. Gray, Frank J. Gray, Oliver Olson
 William J. Godfrey Seal, Eliza A. Godfrey Seal, Andrew G. Gall Seal, Josephine M. Gall Seal, Laurel A. Gray Seal

State of Minnesota } On this 14th day of May A. D. 1887 before me personally appeared
 County of Ramsey } the undersigned William J. Godfrey and Eliza A. Godfrey his wife Andrew G. Gall and Josephine M. Gall his wife, to me well known, and they acknowledged that they executed the foregoing certificate for the uses and purposes therein expressed and as their free act and deed.
 John M. Gray, Notary Public, Ramsey County, Minn.

State of Minnesota } On this 20th day of May A. D. 1887 before me the undersigned personally appeared
 County of Otter Tail } Comfort A. Gray unmarried and acknowledged that she executed the foregoing certificate for the uses and purposes therein expressed, as her own free act and deed.
 Oliver Olson, Clerk of Probate Court, Otter Tail County, Minnesota.

Accepted and approved this 4th day of June A. D. 1887
 S. P. DeGroot, J. Van Dyke, J. W. Startey, L. R. Remondet, City Engineer, Plat Commission

Accepted by the Common Council of the City of St. Paul on this 7th day of June A. D. 1887
 [Signature], Mayor, [Signature], City Clerk

St. Paul Minn.
 Assessments paid
 City Treasurer
 St. Paul
 Minn.

OFFICE OF COUNTY TREASURER,
 ST. PAUL, MINN.
 JUN 4 1887
 1886 TAX PAID.
 BENZ, Co. Treas.
 Return

St. Paul Minn.
 Taxes paid and Transfers entered
 June 4th 1887. M. J. Kaine
 County Auditor
 Ramsey County
 Minn.
 Oliver Deputy