



# NABERSBERG & ICKLERS

## SUBDIVISION

BLOCK 69 BANNING & OLIVIERS ADD.

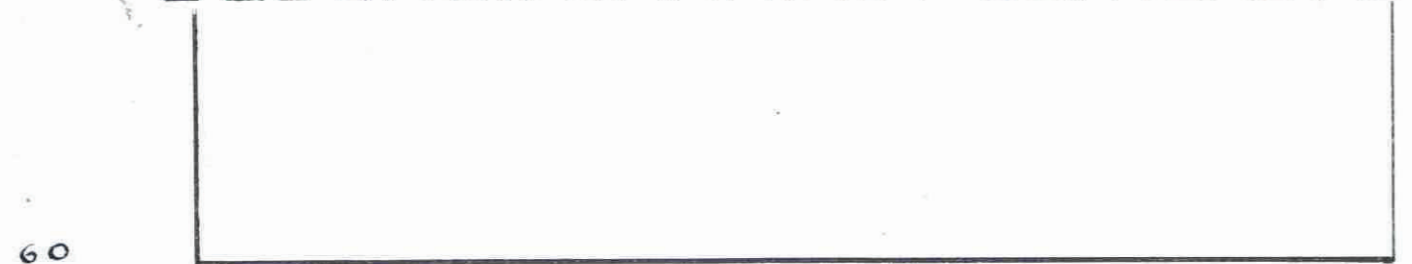

PAGE STREET

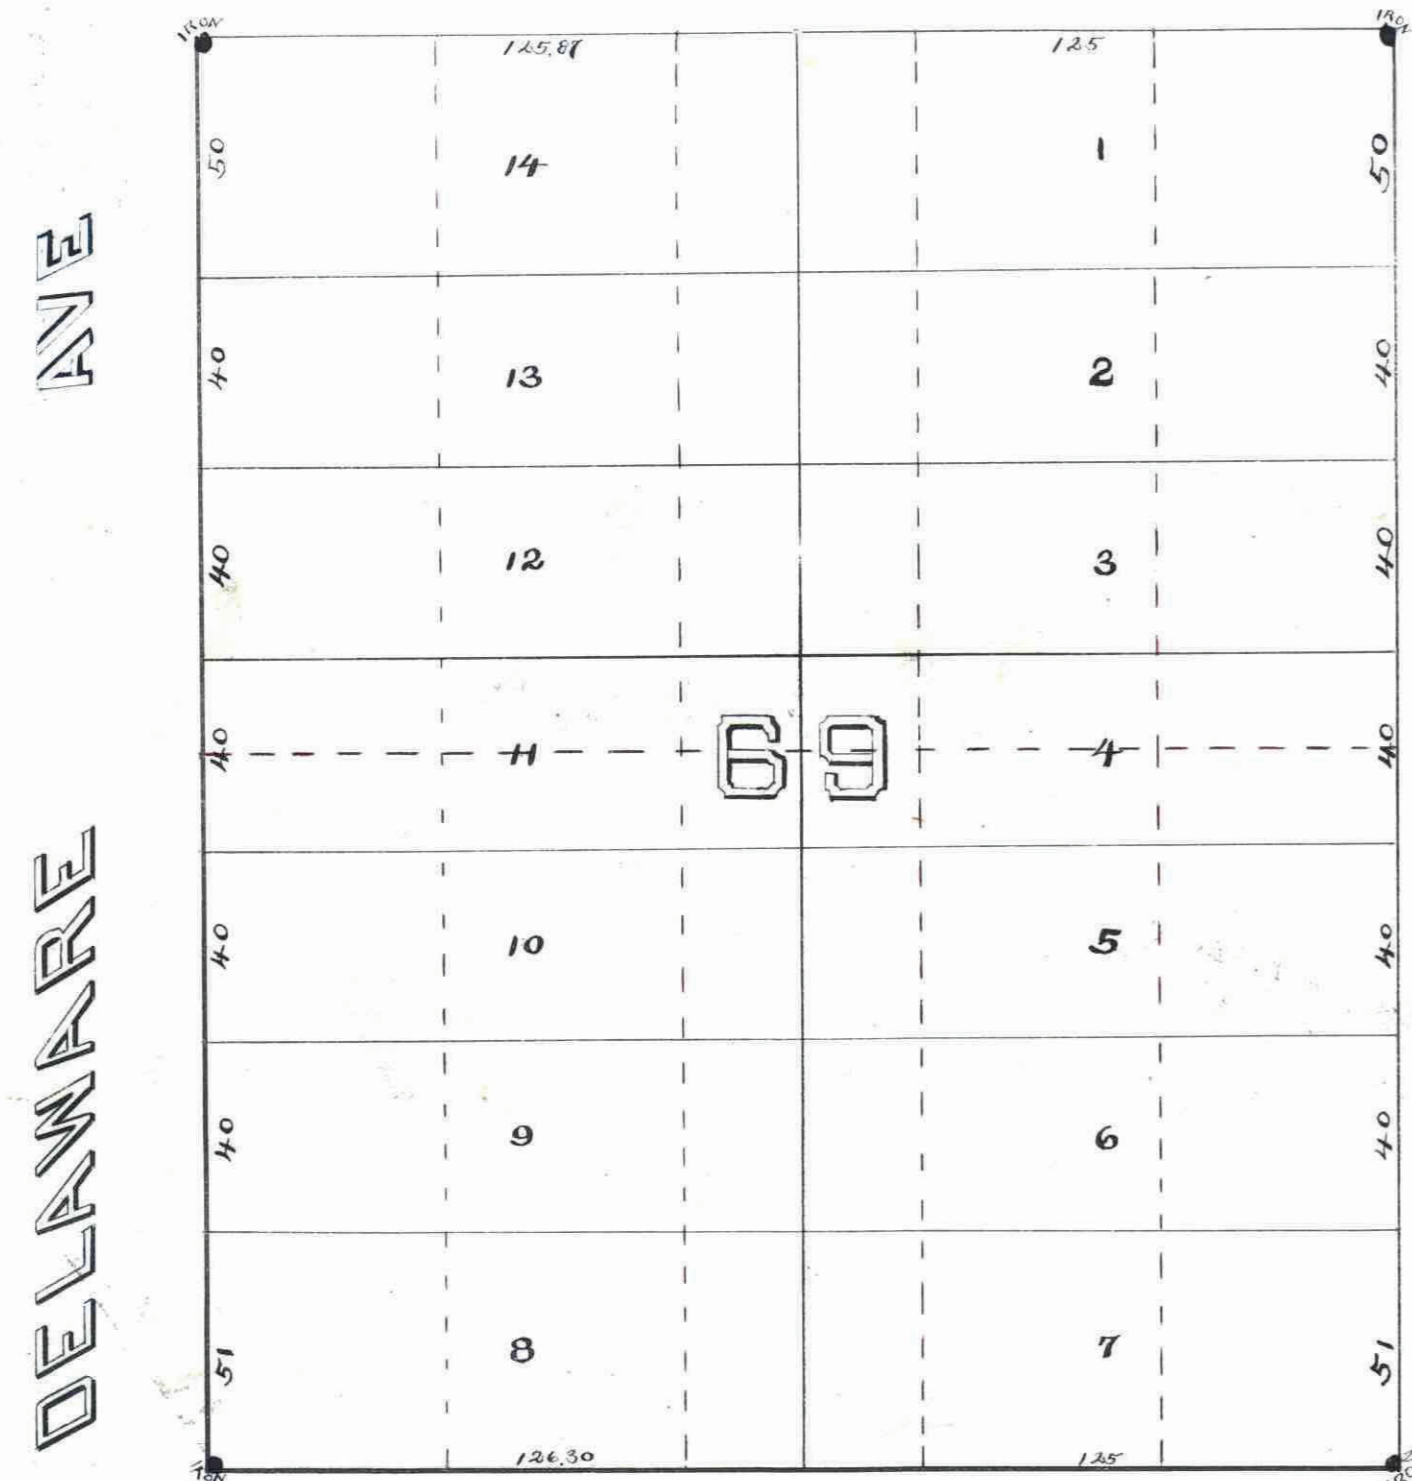

SIDNEY STREET

• = IRON MONY.

We hereby certify as having Surveyed and Platted the property described in this map as Nabersberg & Icklers Subdivision Block 69 13, + 0. Addition to West St. Paul, Minn and have placed iron monuments at the block corners as shown on this plat, and that the same are correct.  
Brinkerhoff & Phillips  
Surveyors.

State of Minnesota) ss. On this 3<sup>rd</sup> day of November 1884 personally came before me Brinkerhoff & Phillips  
County of Ramsey) some well known to be the identical persons who executed the foregoing instrument and who acknowledged the same to be their free act  
and deed for the reasons and purposes therein expressed.

*J. Rogers*  
Notary Public  
Ramsey County

We the undersigned owners of Block 69 Banning and Oliver's Addition to West St. Paul do hereby certify to having caused the same to be surveyed and platted as Nabersberg & Icklers Subdivision of Block 69 Banning & Oliver's add. as is herein indicated, and we do hereby give and dedicate to the public and and for the public use forever all the Streets and Alley as on this plat laid out and designated.

In witness whereof we have hereunto set our hands, and seals on this 3<sup>rd</sup> day of November 1884

In presence of  
*J. Rogers* } John W. Nabersberg. [Seal]  
*J. M. Murphy* } John Icklers [Seal]

State of Minnesota) ss. On this 3<sup>rd</sup> day of November 1884 before me personally came John W. Nabersberg and  
County of Ramsey) John Icklers to me well known to be the identical parties who executed the foregoing instrument and who acknowledged  
the same to be their free act and deed.

*J. Rogers*  
Notary Public  
Ramsey County

Approved on this 6<sup>th</sup> day of December A. D. 1884  
*L. P. Holson*  
*James Starkey* } Plat Commission  
*Wm. Hausley*

Examined and approved Dec 16 1884  
*W. H. Jones*  
City Engineer  
St. Paul, Minn.

Approved and accepted by the Common Council on this 16 day of December 1884  
*Wm. Hausley*  
City Clerk  
St. Paul, Minn.

Taxes paid and transfer entered on this 22 day of Dec 1884  
*J. H. Coffey*  
County Auditor  
Ramsey County,  
Minnesota.

STATE OF MINNESOTA, ss.  
County of Ramsey,  
Office of the Register of Deeds.  
This is to certify that the within  
instrument was filed for Record  
in this Office, at St. Paul, on the  
20<sup>th</sup> day of December, A. D.  
1884 at 11:30 o'clock A. M. and  
that the same was duly recorded in  
Book W of Plate  
pages 7  
*R. Wiley*  
Register of Deeds.  
By \_\_\_\_\_

This plat document is an UNOFFICIAL copy of a Subdivision Plat or Registered Land Survey and is made available for information purposes only.  
To obtain an official copy please contact the Ramsey County Recorder's Office.

TREASURERS OFFICE  
ST. PAUL, MINN.  
DECEMBER 19 1884  
TAXES PAID  
*Geo. R. ...*  
Shuman