OFFICIAL PLAT

WIENSCH BATTLE CREEK ADDITION

SAINT PAUL, MINNESOTA

CHARLES O. GEORGI COMPANY CIVIL ENGINEERING & LAND SURVEYING


SCALE I"=100

This plat document is an UNOFFICIAL copy of a **RAMSEY** Subdivision Plat or **Registered Land Survey** and is made available for information purposes only.

To obtain an official copy please contact the Ramsey County Recorder's Office.

DOCUMENT NUMBER 521733 CERTIFICATE NUMBER 22 883 BOOK 504 PAGE 322 STATE OF MINNESOTA SS OFFICE OF THE REGISTRAR OF TITLES.

This is to cartify that the within instrument was filled in this office at St. Paul, Minn. on the ROBERT T. GIBBONS

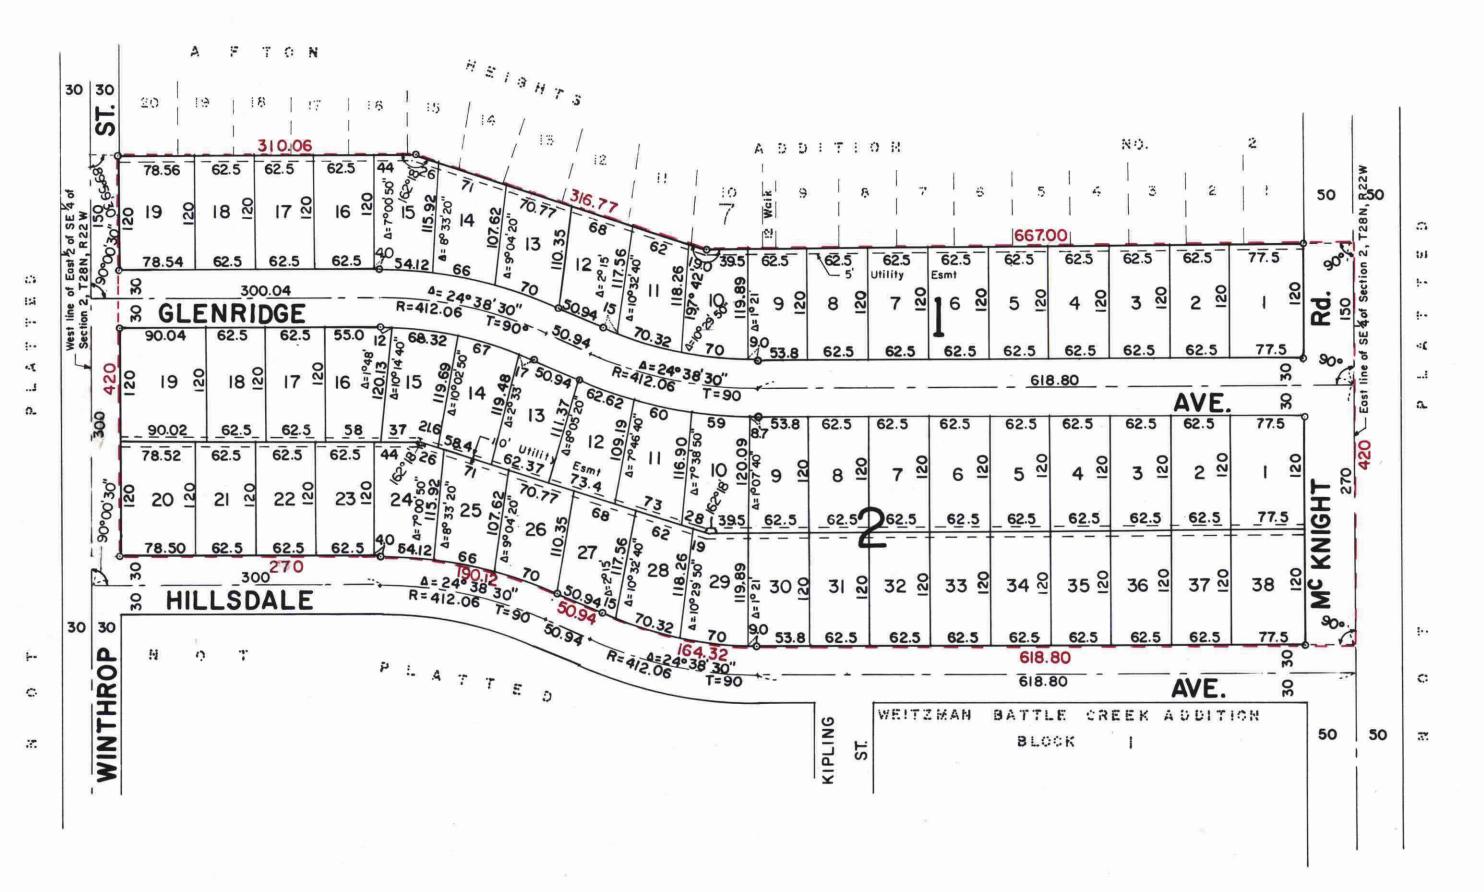

Accepted by the Council April 11 _ 1968 Approved __ April _ _ __ __ 1968

O Denotes Iron Monument All distances on curves are arc lengths I hereby certify that I have surveyed the property described on this plat as Wiensch Battle Creek Addition; that this plat is a correct representation of said survey and all distances are correctly shown; that the monuments are correctly placed in the ground as shown; that the outside boundary lines are correctly designated on the plat and that there are no wet lands, public highways, or easements on or across said plat other than as shown thereon.

> gistered Land Surveyor Minnesota Certificate No. 3960

State of Minnesota? County of Ramsey / s.s.

On this 1614 day of March A.D. 1968 before me the undersigned personally appeared Charles O. Georgi to me known to be the person described in and who executed the foregoing instrument and acknowledge that he executed the same as his free act and deed.

Notary Public, Ramsey County, Minn.
My Commission expires May 25, 1974

This is to certify that we

Wiensch Construction Corp, a Wisconsin Corporation

Owners of:

All that part of the East 2 of the SE 4 of Section 2, T28N, R22W, Ramsey County lying Southerly of Afton Heights Addition No. 2 and lying Northerly of the North line of Hillsdale Ave. as dedicated on the plat of Weitzman Battle Creek Addition. except the West 30 feet thereof. Subject to Mcknight Road.

have caused the same to be surveyed and platted and hereafter known as Wiensch Bottle Creek Addition as shown by this plat, and hereby dedicate to the public and for public use forever all streets, avenues, roads andeasements as shown hereon.

Witness our hands and seals this 25 day of March 1968

Carola. Landis Jams Wienich Brus.
Marelyn & Selletty & B. Garrison Sing.

Taxes payable in 1968 on the

lands described herein PAID

MAR 27 1968

RAMSEY COUNTY, MINNESOTA Per Lualeen

AND TRANSFER ENTERED

MAR 27 1968

James J. Dalglish, Commissioner

State of Minnesoto? County of Ramsey's.s.

On this 25 day of March A.D. 1968 before me appeared James _ Wiensch and E.B. Garrison who each being duly sworn did say that they are respectively the <u>President</u> and <u>Secretary Treasurer</u> of the Wiensch Construction Corporation, a Wisconsin Corporation, the corporation named in the foregoing instrument and seal affixed to same instrument is the corporate seal of said corporation and that instrument was signed and sealed in behalf of said corporation by authority of its Board of Directors, and said James_E. Wiensch _ and said E.B. Garrison _ acknowledge said instrument to be the free act and deed of said corporation.

My Commission expires Jan 22,1974

Plot Commission