

# NILSSON'S SUBDIVISION

OF


Lots 19 and 20 Block 6 and Lot 1 Block 2

Rogers and Hendricks Ace Lots No. 2

Scale: 1 in. = 60 ft.  
Hawley and Newell  
Civil Engineers

STATE OF MINNESOTA  
County of Ramsey  
Office of the Register of Deeds  
This is to certify that the within instrument was filed for Record in this Office, at St. Paul, on the 22<sup>nd</sup> day of April, A. D. 1886, at 10:30 o'clock A. M., and that the same was duly recorded in Book No. 3, of Plats pages: 187-188  
By: R. Starkey Register of Deeds.

This plat document is an UNOFFICIAL copy of a Subdivision Plat or Registered Land Survey and is made available for information purposes only.  
To obtain an official copy please contact the Ramsey County Recorder's Office.

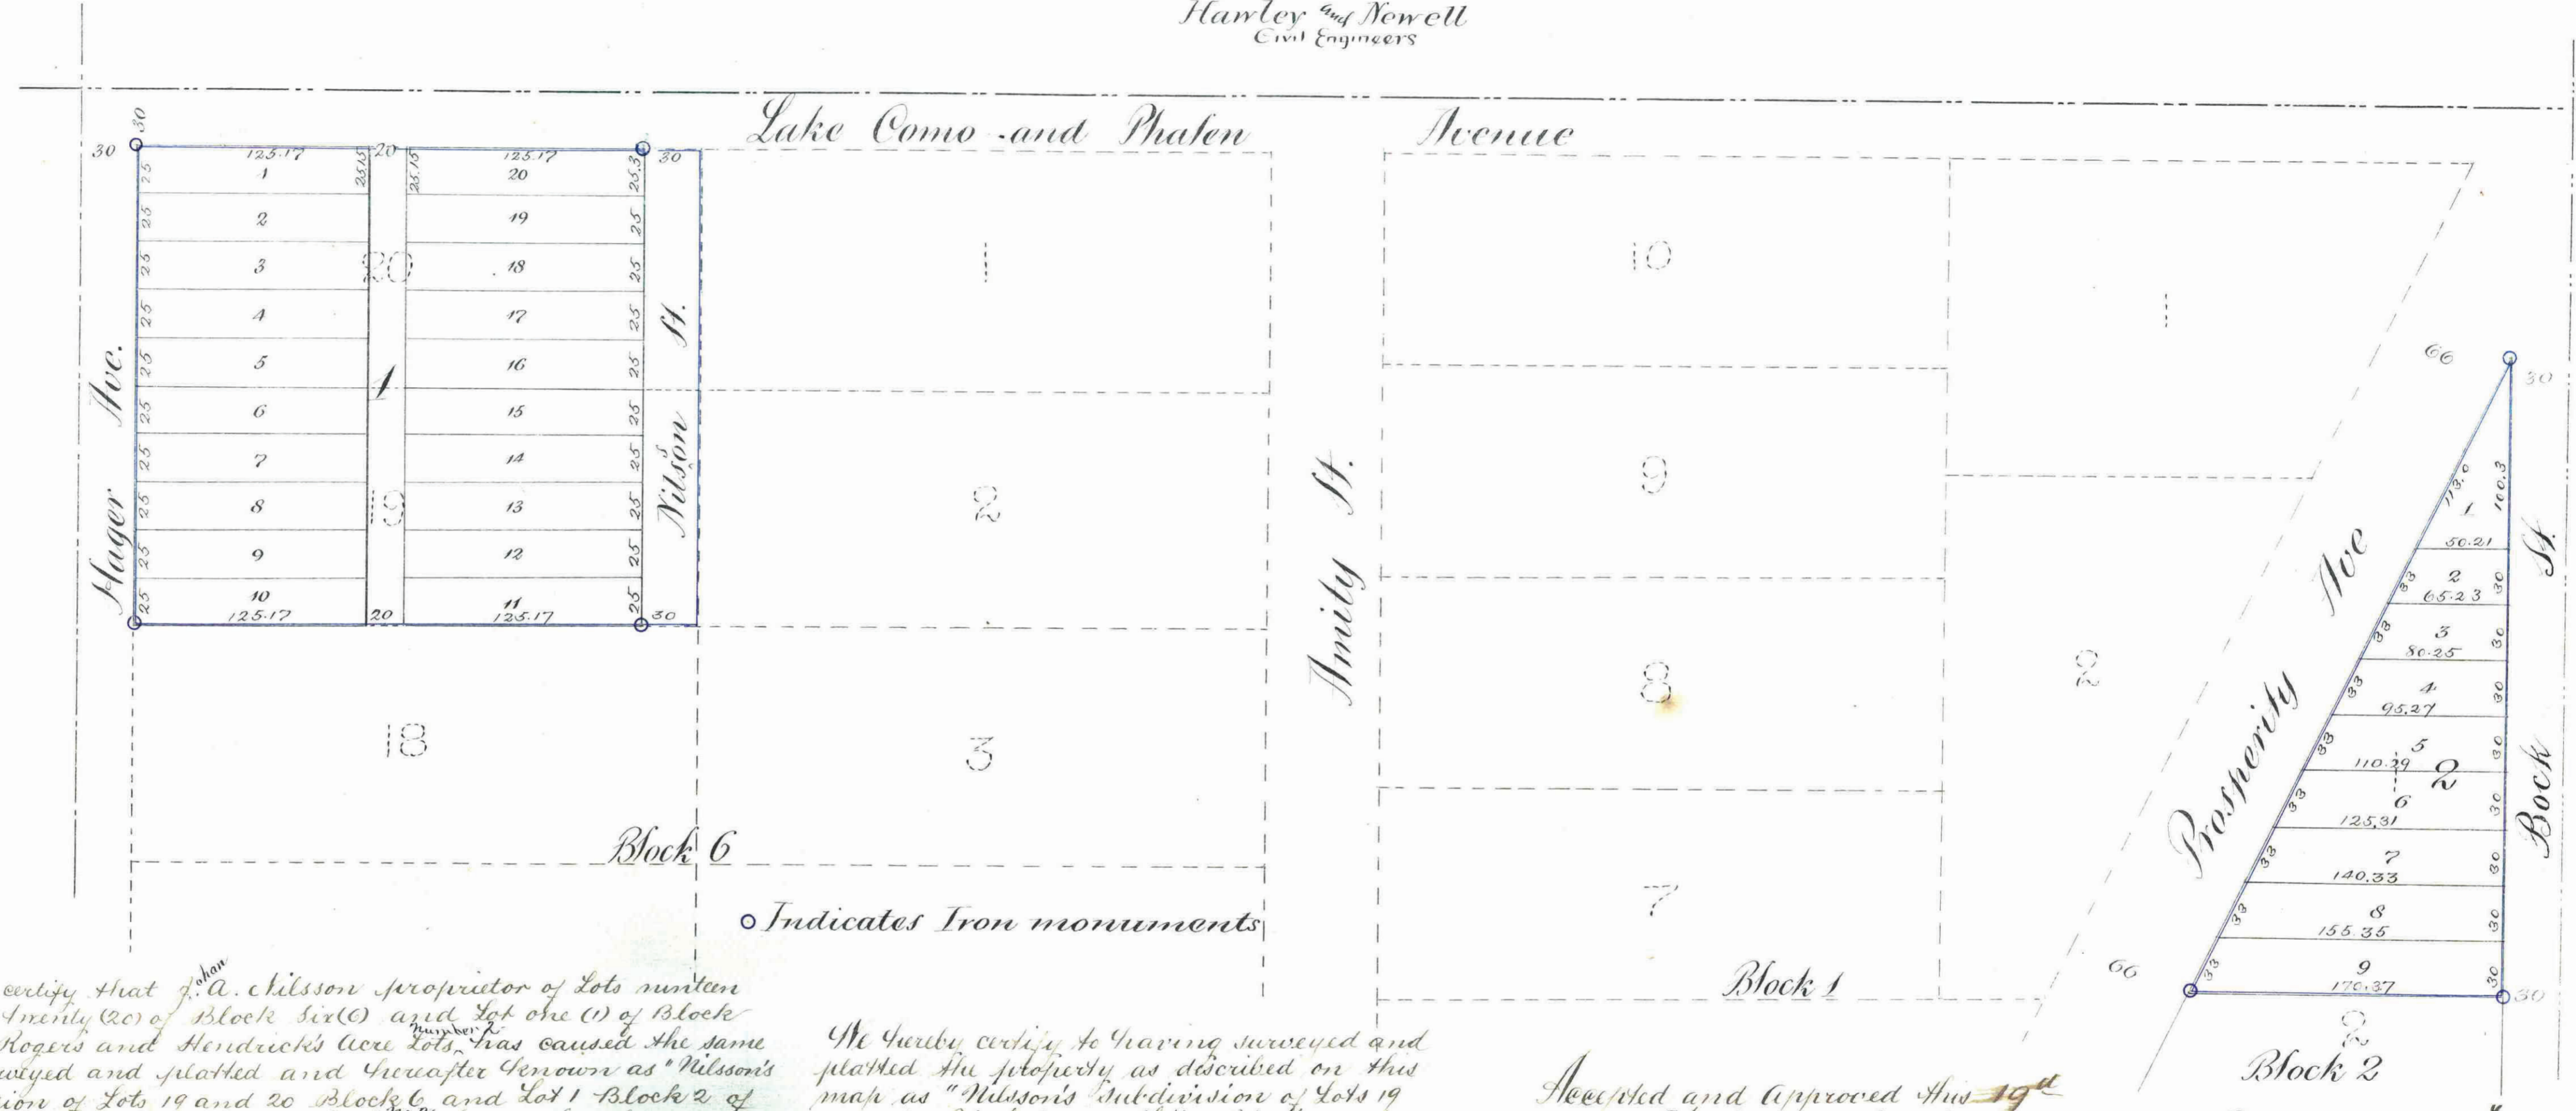

This is to certify that J. A. Nilsson proprietor of Lots number (10) and twenty (20) of Block six (6) and Lot one (1) of Block two (2) Rogers and Hendricks Ace Lots, has caused the same to be surveyed and platted and hereafter known as Nilsson's Subdivision of Lots 19 and 20 Block 6 and Lot 1 Block 2 of Rogers and Hendricks Ace Lots, as shown by this plat and hereby dedicate to the public and for the public use forever all the streets and alleys as herein indicated.  
Witness my hand and seal this 12<sup>th</sup> day of April A. D. 1886

In presence of  
Frederick Nilsson }  
Henry Ekman } Johan A. Nilsson  
County of Ramsey }  
State of Minnesota }  
On this 12<sup>th</sup> day of  
A. D. 1886, personally appeared before the undersigned, J. A. Nilsson, to me well known and acknowledged that he executed the foregoing certificate as his own free act and deed.  
Frederick Nilsson  
Notary Public,  
Ramsey Co., Minn.

We hereby certify, to having surveyed and platted the property as described on this map as Nilsson's Subdivision of Lots 19 and 20 Block 6 and Lot 1 Block 2 of Rogers and Hendricks Ace Lots, and have placed iron monuments at the corners of each and every block, and the same is correct.  
Hawley and Newell  
Civil Engineers

County of Ramsey  
State of Minnesota } J. F.  
On this 17<sup>th</sup> day of April A. D. 1886,  
personally appeared before the undersigned, J. F. Newell, to me well known, to be a member of the firm of Hawley and Newell and acknowledged that he executed the foregoing certificate as his own free act and deed and as the free act and deed of said firm.  
J. F. Newell  
Notary Public,  
Ramsey Co.,

Accepted and approved this 19<sup>th</sup> day of April A. D. 1886.  
S. P. Tolson }  
J. P. Starkey } State Commission

I hereby recommend the acceptance of the within plat by the Common Council  
L. W. Rindlett  
City Engineer

Accepted by the Common Council of the City of St. Paul on the 27 day of April A. D. 1886.  
J. J. McCune  
City Clerk.

Witnessed June 9, 1886.  
James Odium  
County Auditor,  
Ramsey Co., Minn.  
Charles Odium  
County Deputy

Assessments paid May 1/86  
George R. Miller  
City Treasurer,  
St. Paul.

OFFICE OF  
COUNTY TREASURER  
ST. PAUL, MINN.  
JUN 9 1886  
1885 TAX PAID  
W. C. Brewster  
County Treasurer