


NININGER'S ADDITION TO SAINT PAUL

This plat document is an UNOFFICIAL copy of a Subdivision Plat or Registered Land Survey and is made available for information purposes only.

To obtain an official copy please contact the Ramsey County Recorder's Office.

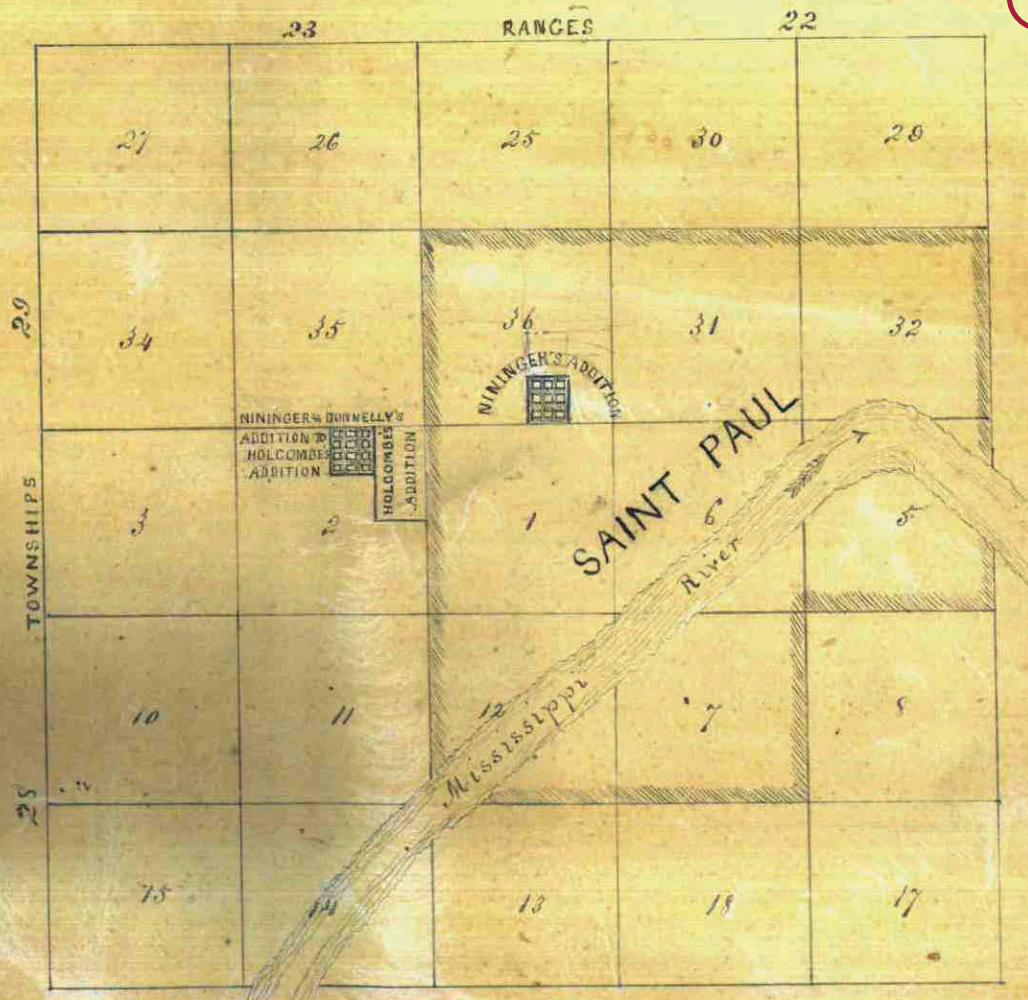


I do certify that this is a correct plan of Nininger's addition to Saint Paul lying in and including the SW 1/4 of the SE 1/4 of section 36 Township 29 of Range 23 West of the 11th P.M. meridian Lake Dulles area more or less situated on the West side thereof, containing in length from East to West 410 feet more or less and in length North and South 1320 feet.

Surveyed June 20, 1857.
 W. H. Miller
 Surveyor

For and in behalf of the County of Ramsey, N. B. for and the undersigned authority appeared John Nininger, the proprietor of Nininger's addition to Saint Paul which is situated on & includes the SW 1/4 of the SE 1/4 of section 36 Township 29 of Range 23 West of the 11th P.M. meridian more or less situated on the West side thereof, containing in length or breadth from East to West 410 feet more or less and in length North & South 1320 feet, and acknowledged the same revised plan of the survey thereof to be his own act & deed for the purpose therein expressed and as a dedication of the streets therein to the public use, except a strip three feet wide extending along the southern boundary of the survey which is reserved by the said John Nininger for his own use.

Witness my hand & acknowledged before me this 22nd day of June 1857.
 David G. Sprunt
 Notary Public

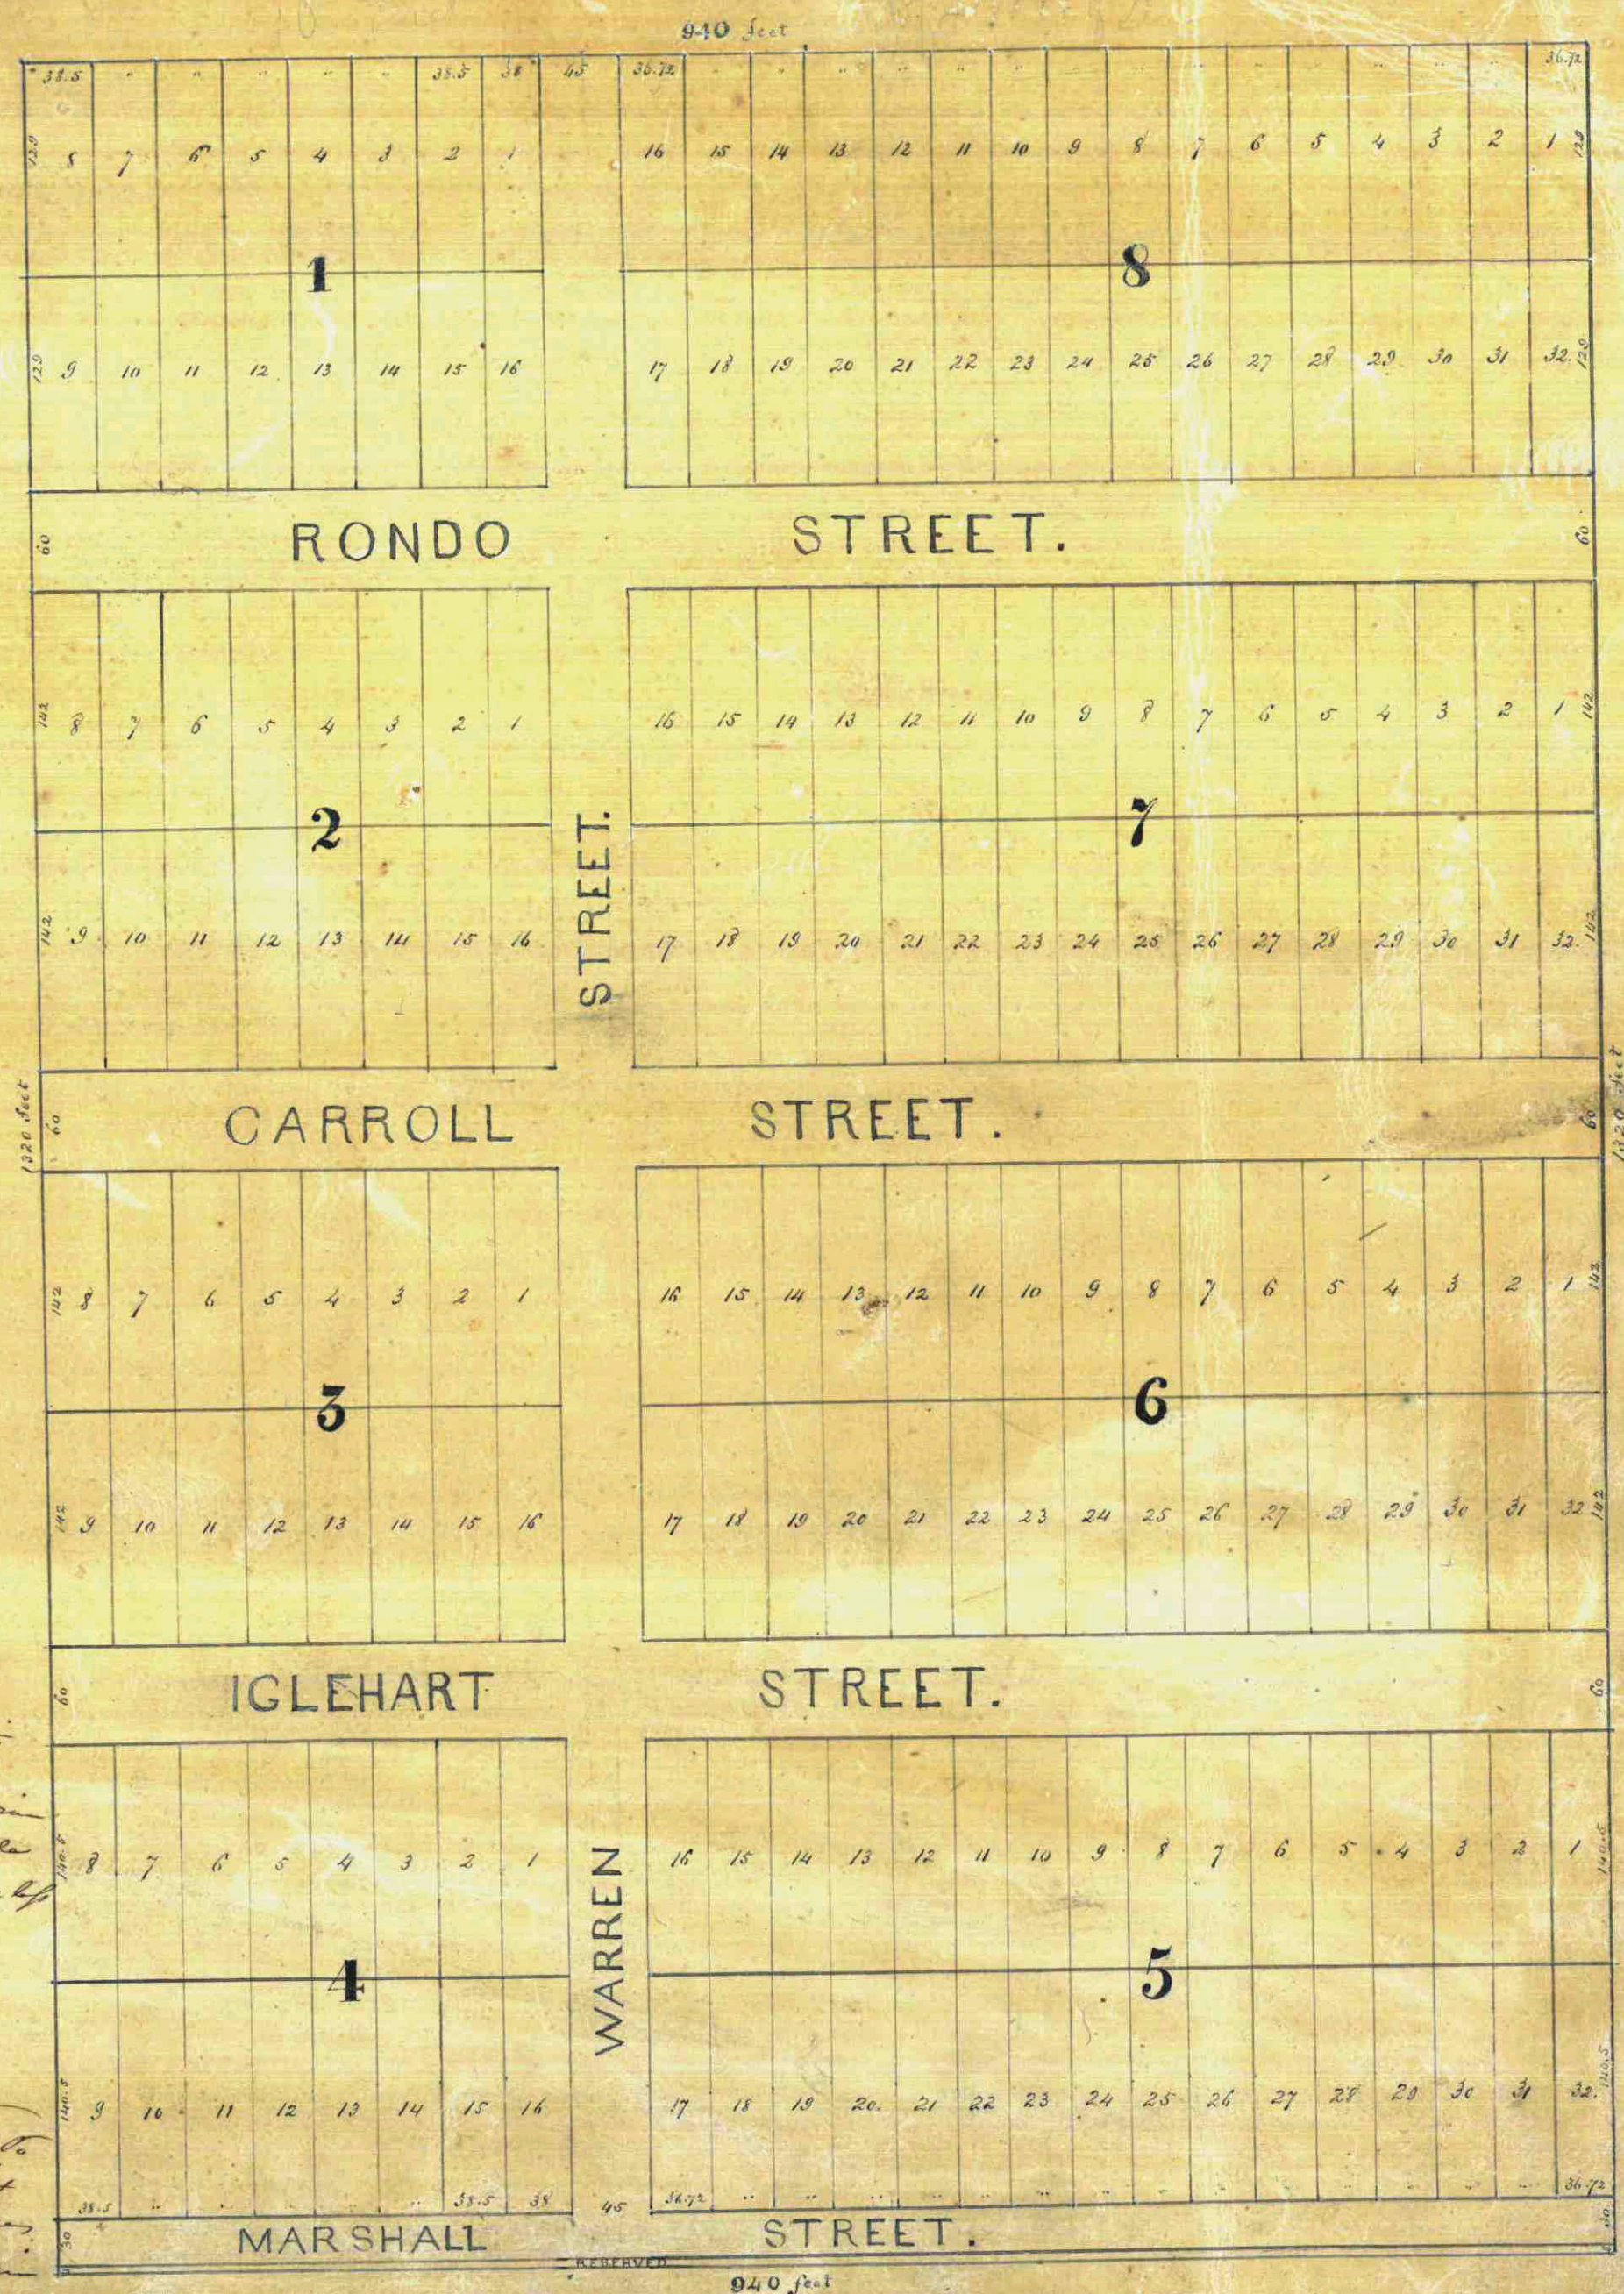

Scale 100 feet to an inch.

Office of Recorder,
 Ramsey Co. Minn.
 I certify that the within plat of Nininger's addition to Saint Paul is a true & correct copy of the original thereof filed & recorded this 24th day of June 1857.

W. H. Miller
 Recorder of Deeds