


# NININGER & DONNELLY'S ADDITION TO HOLCOMBE'S ADDITION TO SAINT PAUL.

This plat document is an UNOFFICIAL copy of a Subdivision Plat or Registered Land Survey and is made available for information purposes only. To obtain an official copy please contact the Ramsey County Recorder's Office.

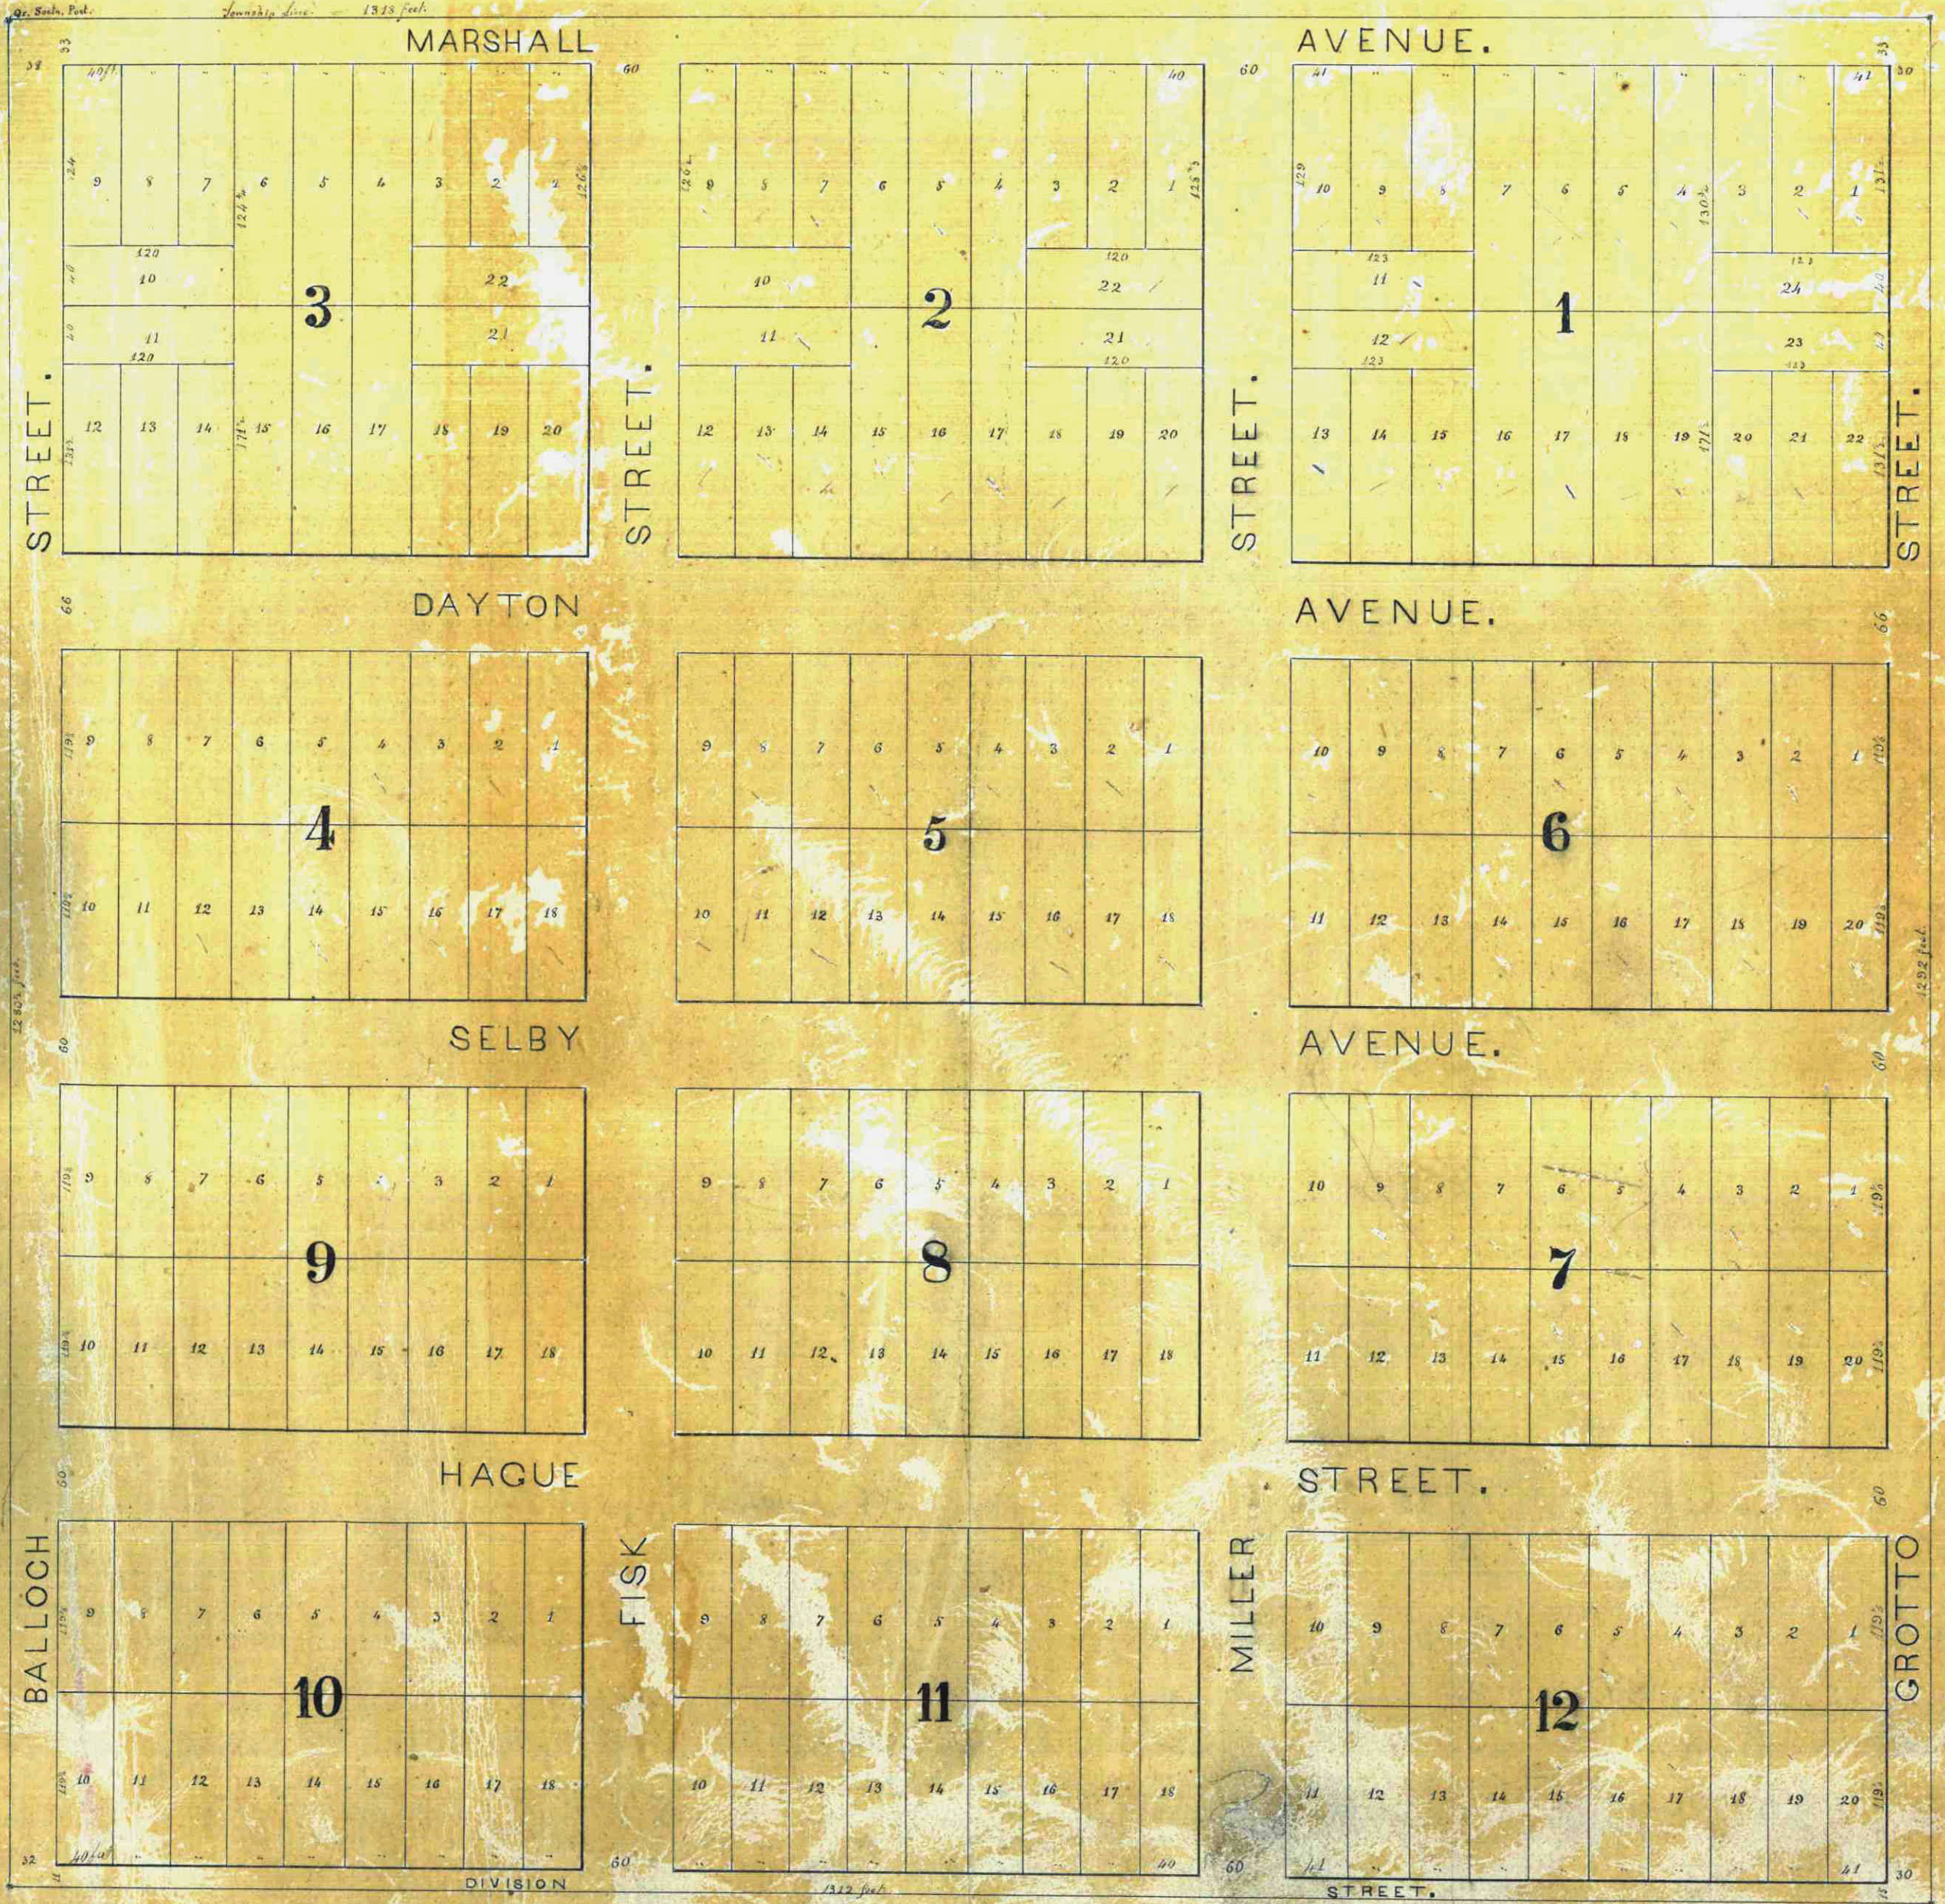

*Sanction of Commissioner of  
Ramsey County, Minn.*

*Upon the necessary and authority of James Donnelly & Nininger, Addition  
to Holcombe's Addition to Saint Paul, which is situated in Block East quarter of  
Section Two in Township Twenty eighth North of Range Twenty two West, in County  
of Ramsey, Minnesota, containing eight blocks of large lots, and which is  
acknowledged the annexed plat of the survey thereof to be his own act and deed for the purpose herein contained, and as a  
dedication of the streets and avenues shown to the public use  
herein and acknowledged as per me  
this 27th day of May 1897  
M. A. Miller, C. E.  
Recorder of Ramsey County, Minn.*

*I certify that this is a correct diagram of the survey of  
"Nininger & Donnelly's Addition to Holcombe's Addition to Saint Paul"  
being in and including the lots 1, 2, 3, 4, 5, 6, 7, 8, 9, 10, 11, 12, 13, 14, 15, 16, 17, 18, 19, 20, 21, 22, 23, 24 of Section 2,  
Township 28 North, Range 23 West of the 5th Principal Meridian,  
Minnesota, dated, May 25, 1897.  
M. A. Miller,  
Recorder of Ramsey County, Minn.*

*James M. Oliver, Register  
of Deeds of Ramsey County, Minn.  
this 27th day of May 1897*

M. A. Miller, C. E.

Scale 100 Feet to an Inch.