

CHABILJON

VILLAGE OF ROSEVILLE

RAMSEY COUNTY, MINNESOTA

SCALE 1" = 50'

CHARLES O. GEORGI COMPANY
CIVIL ENGINEERING & LAND SURVEYING


I hereby certify that I have surveyed the property described on this plat as Chabiljon; that this plat is a correct representation of said survey and all distances are correctly shown; that the monuments are correctly placed in the in the ground as shown; that the outside boundary lines are correctly designated on the plat and that there are no wet lands, public highways, or easements on or across said plat other than as shown thereon.

State of Minnesota,
County of Ramsey, s.s.

On this 12th day of May, A.D. 1969
before me the undersigned personally appeared
Charles O. Georgi to me known to be the
person described in and who executed the
foregoing instrument and acknowledge that
he executed the same as his free act and
deed.

Charles O. Georgi
Registered Land Surveyor
Minnesota No. 3960

Walter J. Bremer
Notary Public, Ramsey County, Minn.
My Commission Expires May 28, 1974

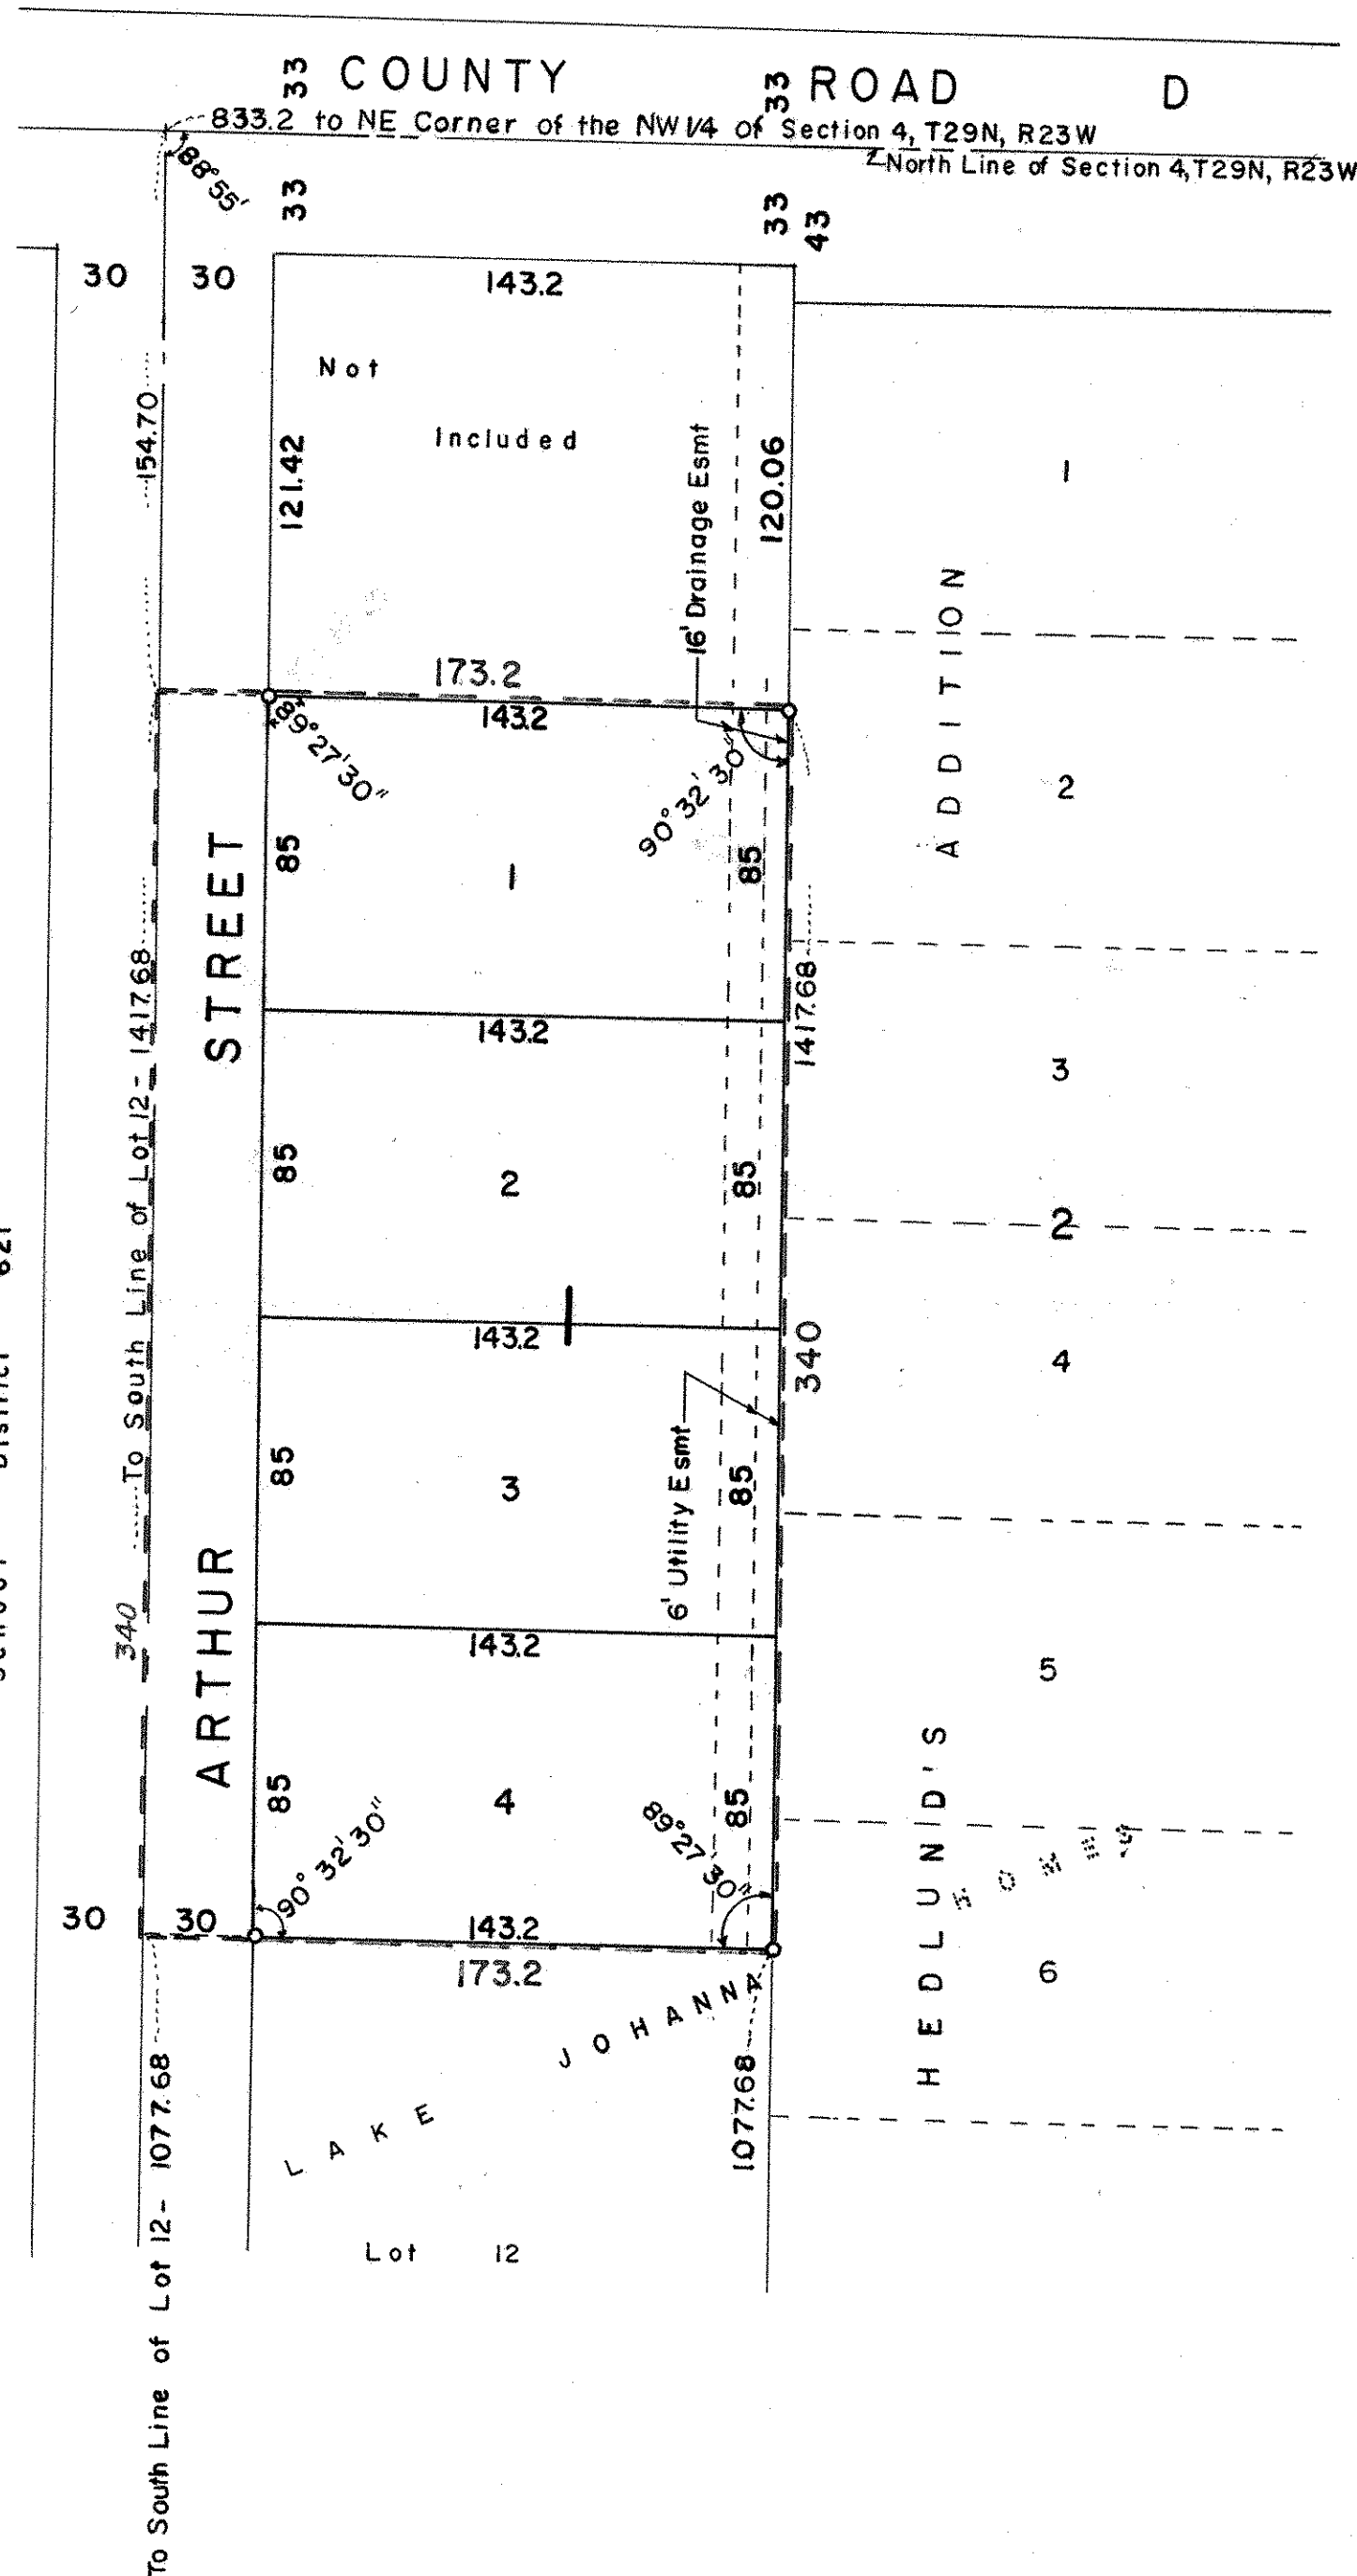

This is to certify that I
Clara A. Gribble, not married
Owner of:

The South 1417.68 feet of Lot 12, Lake Johanna Homes, except the
South 4.285 acres thereof;

Subject to easements of record

have caused the same to be surveyed and platted and hereafter known as Chabiljon as shown by this
plat, and hereby dedicate to the public and for public use forever the street and easements as shown hereon.

Witness our hands this 15th day of May, A.D. 1969
In the presence of:

Seal:

Emil H. Nelson
Curtis D. Nelson

Clara A. Gribble
Clara A. Gribble

State of Minnesota,
County of Ramsey, s.s.

On this 15th day of May, A.D. 1969 before me, the
undersigned personally appeared Clara A. Gribble, not
married, to me known to be the person described in and
who executed the foregoing instrument and acknowledge
that she executed the same as her free act and deed.

Accepted and approved this 21st day of
May, A.D. 1969

Walter J. Bremer
E. J. Bullett
Plat Commission

Curtis D. Nelson
Notary Public, Ramsey County, Minn.
My Commission expires 7-1-69

Robert H. Jensen Commissioner of Public Wks

Accepted and approved by the Village Council of the Village of
Roseville on this 19th day of May, A.D. 1969

A. Donald Ornel
Mayor

Frank M. Raymond
Attest Clerk

o Denotes Iron Monument