ROSEDALE CENTER SECOND ADDITION


C. E. COULTER & ASSOCIATES, LAND SURVEYORS

Trustees, as joint tenants with right of to the North 250.80 feet thereof; and the part thereof taken for State Trunk High States Government Survey thereof; and A property situated in the County of Rams 29 North, Range 23 West lying North of Southwest Quarter of Section 9 lying wi Quarter of the Southwest Quarter of Sec west Quarter of Section 9 a distance of along said South line of the North 10 as 90 degrees to the left and running Sout westerly to a point on the Northerly rilline of State Trunk Highway No. 36 to 1 of the Southwest Quarter of Section 9 fi beginning, according to the United State and do hereby donate and dedicate to the drainage and utility easements and Councornation has caused these presents the 1969 A.D., and said Arthur L. Gluek and 1969 A.D., and said	Southwest Quarter of Section 9, Township 29 North, Rail Northwest Quarter of the Southwest Quarter of said Southwest Quarter of the Southwest Quarter of said Souway No. 36, except the North 10 acres of said Northwest Roundard Theatres, Inc., a Delaware corporates, State of Minnesota, to wit: That part of the Northat part thereof taken for State Trunk Highway No. Ithin the following described boundaries: Beginning etion 9, thence running Westerly along the South line 333.07 feet to the actual point of beginning of the acres of the Northwest Quarter of the Southwest Quarter of the Southwest Quarter of way line of said State Trunk Highway No. 36, its intersection with a line erected perpendicular to from the actual point of beginning, thence running North the same are public for the public use forever the avenues, driving Ditch No. 4 as shown on this plat. In witness where the signed by its proper officers and its corporated Louis A. Gluek, the above mentioned Trustees have here	owner and proprietor and Arthur L. Gluek and Louis A. Gluek, d property situated in the County of Ramsey, State of Minnesota, nge 23 West lying North of State Trunk Highway No. 36, except ection 9, Township 29 North, Range 23 West lying North of the est Quarter of the Southwest Quarter; according to the United ion, contract for deed purchaser of the following described rthwest Quarter of the Southwest Quarter of Section 9, Township 36, except the North 10 acres of said Northwest Quarter of the at the Southeast corner of the North 10 acres of said Northwest of said North 10 acres of the Northwest Quarter of the Southparcel of land to be described, thence continuing Westerly er of Section 9 a distance of 330.83 feet, thence deflecting 4 degrees 07 minutes 10 seconds to the right and running Souththence running Southeasterly along said Northerly right of way said South line of the North 10 acres of the Northwest Quarter rtherly along said perpendicular line to the actual point of to be surveyed and platted as ROSEDALE CENTER SECOND ADDITION, we and highway as shown on this plat, also subject to the ereof said Dayton Development Company, the above mentioned seal to be hereunto affixed this	is a that ai	representation of monuments have monuments have said plat and the	of said surve been correctl hat there are OTA) PIN) SS ficate subscr	ey, that all disty placed in the enowet lands of the nowet lands of the ribed and sworn A.D.	latted the land described tances are correctly shown ground as shown on this property of the public highways to be described to before me a Notary Public before me a Notary Public age of Roseville, Minneson	Signed Registered Land Notary Public, My Commission
						~ 1		0
In presence of:		Signed: Dayton Development Company		Accepted and ap	proved this _	3 23	day ofune	196 9 A.D
Jahr a. Teluson		Robert So Berthay						Walter
Maison M Kerr) As to Robert G. Bertholf	Robert G. Bertholf President						
O B D +	·						Plat Commission	Wy.
John a. Pelerson) As to James C. Douglas	James C. Dundan	•				6	
Mausa M. Kerr)	James C. Douglas Vice President	; •					RJ.
								<u> </u>
0041		II Yeal	· {					
Lannis P. Bellend		(Anther 1 The R)	;					
Frank R. Leny Jr.) As to Arthur L. Gluek	Arthuf L. Gluek Trustee						
0 0 0 11 1	· Company of the comp		! :					
dannie V. Belland) As to Louis A. Gluek	Louis & Aluela	, ,					
Frank R. Lem In.	_)	Louis A. Gluek Trustee						
7		ABC North Central Theatres, Inc.						
1 0011			.					
Jannio V. Walland	To be Consum M. Tomas Trican	Jane le Remain						
Frank Q. Low Dr.) As to George M. Aurelius	George M. Aurelius President						
								·
Calinda M. Straus) As to George C. Shepherd	Glorge G. Stepled	÷					
John a. Reterrow		George C. Shepherd Vice President						
STATE OF MINNESOTA)			:					
COUNTY OF Menney SS On this day of Menney SS Robert G. Bertholf and James C. Douglas President of Dayton Development Company seal of said corporation, and that said	s, to me personally known, who being by me duly sworn y, the corporation named in the foregoing instrument	within and for said County and State, personally appeared, did say that they are respectively President and Vice and that the seal affixed to said instrument is the corporate corporation by authority of its board of directors, and said deed of said corporation.						
•		Warran M. Kent Marian M. Kerr						
		Notary Public, Name of a County, Minnesota						
		My Commission Expires august 6, 1969						
STAT OF MINNESOTA SS								
On this 22 nd day of MAY Arhtur L. Gluek, the Trustee named in t	the foregoing instrument, to me personally known to b	n and for said County and State, personally appeared the person described in and who executed the foregoing and acknowledges that he executed the same as his own free						
act od deed.		7. 1. 0 for a 500 100 100 10					•	
		Notary Public, HENNEPIN County, MINNESOTA		·	•			
		My Commission Expires July 13, 1972						
STATE OF MINNESOTA) COUNTY OF HENDERIN) On this 22 nd day of MAY Louis A. Gluek, the Trustee named in th	196 A.D., before me a Notary Public, within the foregoing instrument, to me personally known to be	and for said County and State, personally appeared the person described in and who executed the foregoing						
instrument and said Louis A. Gluek, the	e Trustee named in the foregoing instrument, affirms	and acknowledges that he executed the same as his own free						
act and deed.		Trank R. Jem Jr. FRANK R. LENZ, JR. Notary Public, <u>Henne PIN</u> County, <u>MINNESOTA</u> My Commission Expires July 13, 1972	e e e e e e e e e e e e e e e e e e e					
STATE OF MINNESOTA)		A Marine for the second						
and George C. Shepherd, to me personall Cen 1 Theatres, Inc., the corporation corporation, and that said instrument w	ly known, who being by me duly sworn, did day that to named in the foregoing instrument and that the seal			·				
,		Notary Public, WENNEPIN County, Minnesota						
		Notary Public, <u>WENNE PIN</u> County, Minnesota My Commission Expires <u>JULY /3, /972</u>						
	· ·							

			(). L.	1 D.X	·
		S	igned Registered Land S	Surveyor, Minnesota	Registration
TATE OF MINNESOTA) OUNTY OF HENNEPIN) SS			, V	÷	
he above certificate subscribed and sworn MARCH 1969 A.D.	to before me a	Notary Public,	within and for said (County and State, or	n this <u>5½</u>
			Frank O Long	On FRANK.	P. LENZ JZ
			Notary Public, M My Commission Exp	endepin County, Minippires /VLY /3	nesota /972
pproved by the Village Council of the Vil	lage of Rosevil	le, Minnesota,	this 10 # . day o	of March	196 <u>9</u> A.D.
			Signed a	Journal De Village	Mayor
			Attest ()	h m. Silla)
			Joseph	Clerk	ere elemente de la companya de la c
ccepted and approved this	day of	June	196 9 A.D.	. 0	
			Walter) Gremer	
	Plat Commi	ssion	13 y 1	Julut.	
	*				
			Krbu	17 Octus	
				Commissioner of P	ublic Works
			•		
	·		•		
					,
					,
					.
	,				
					·
•					

Recorded June 12, 1969

SHEET 2 OF 2 SHEETS

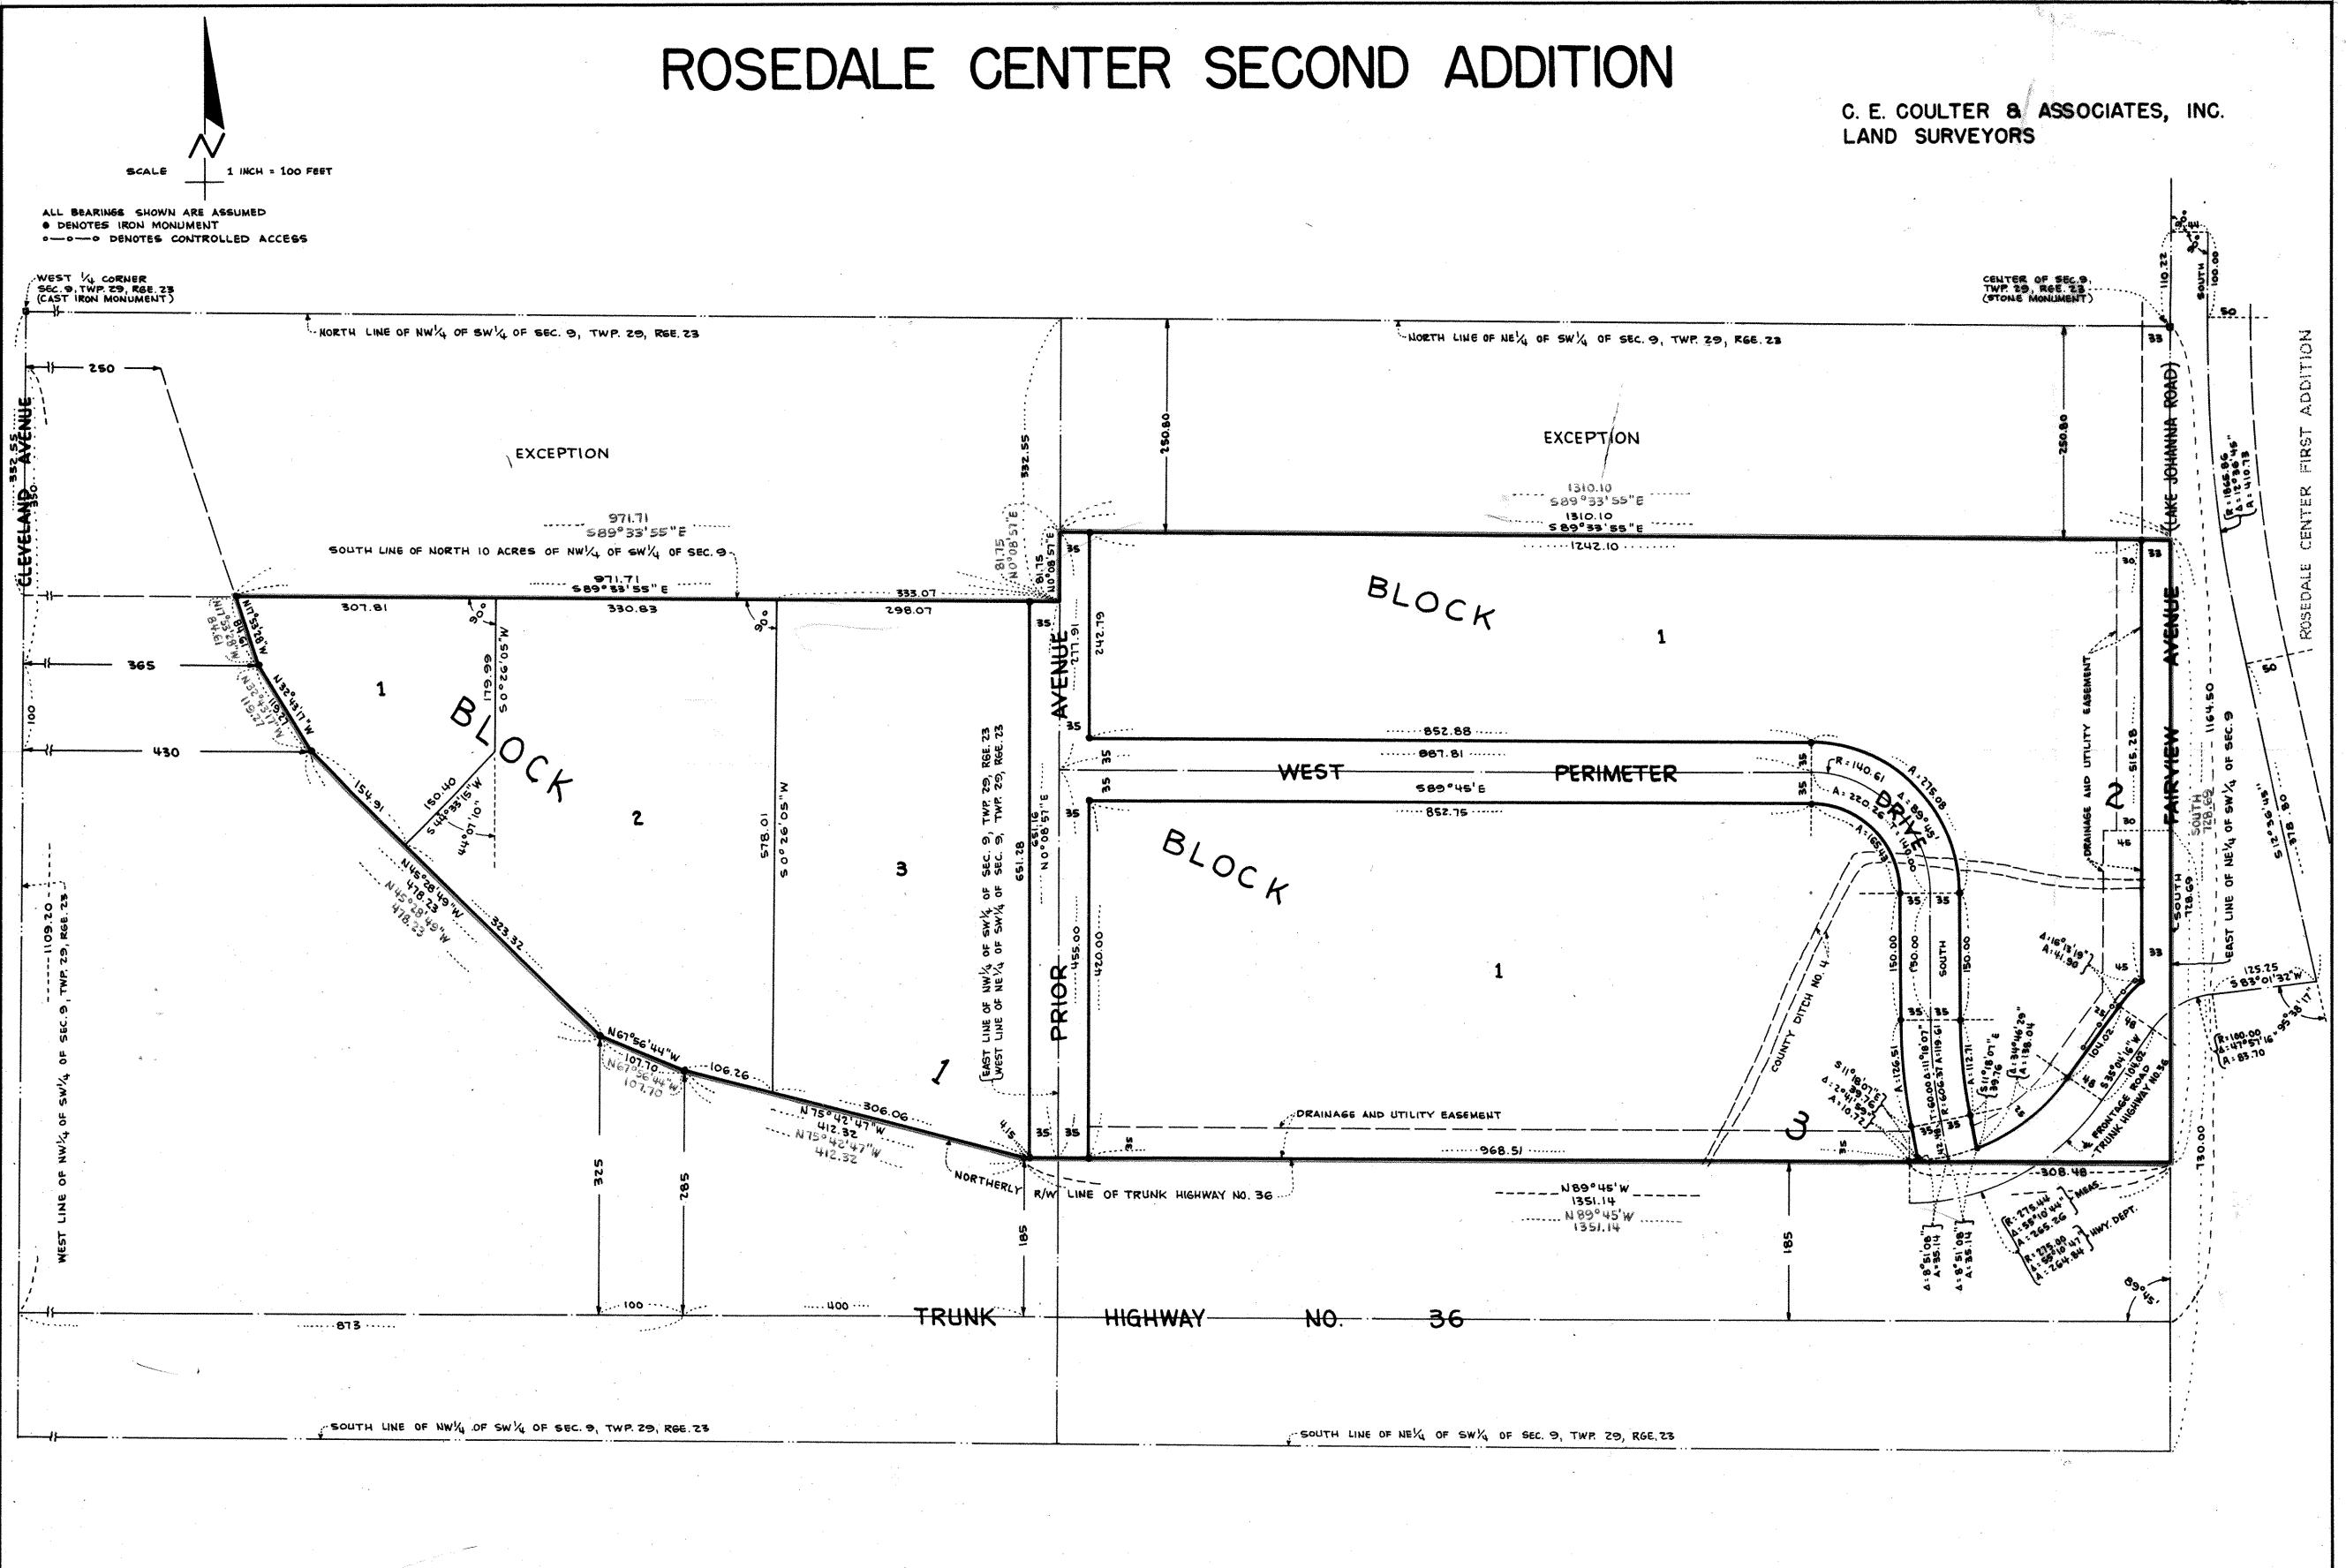

Recorded June 12, 1969