


HOMEWRIGHT ADDITION

M.T.H. # 94 VILLAGE OF MAPLEWOOD

N
SCALE
1" = 40'

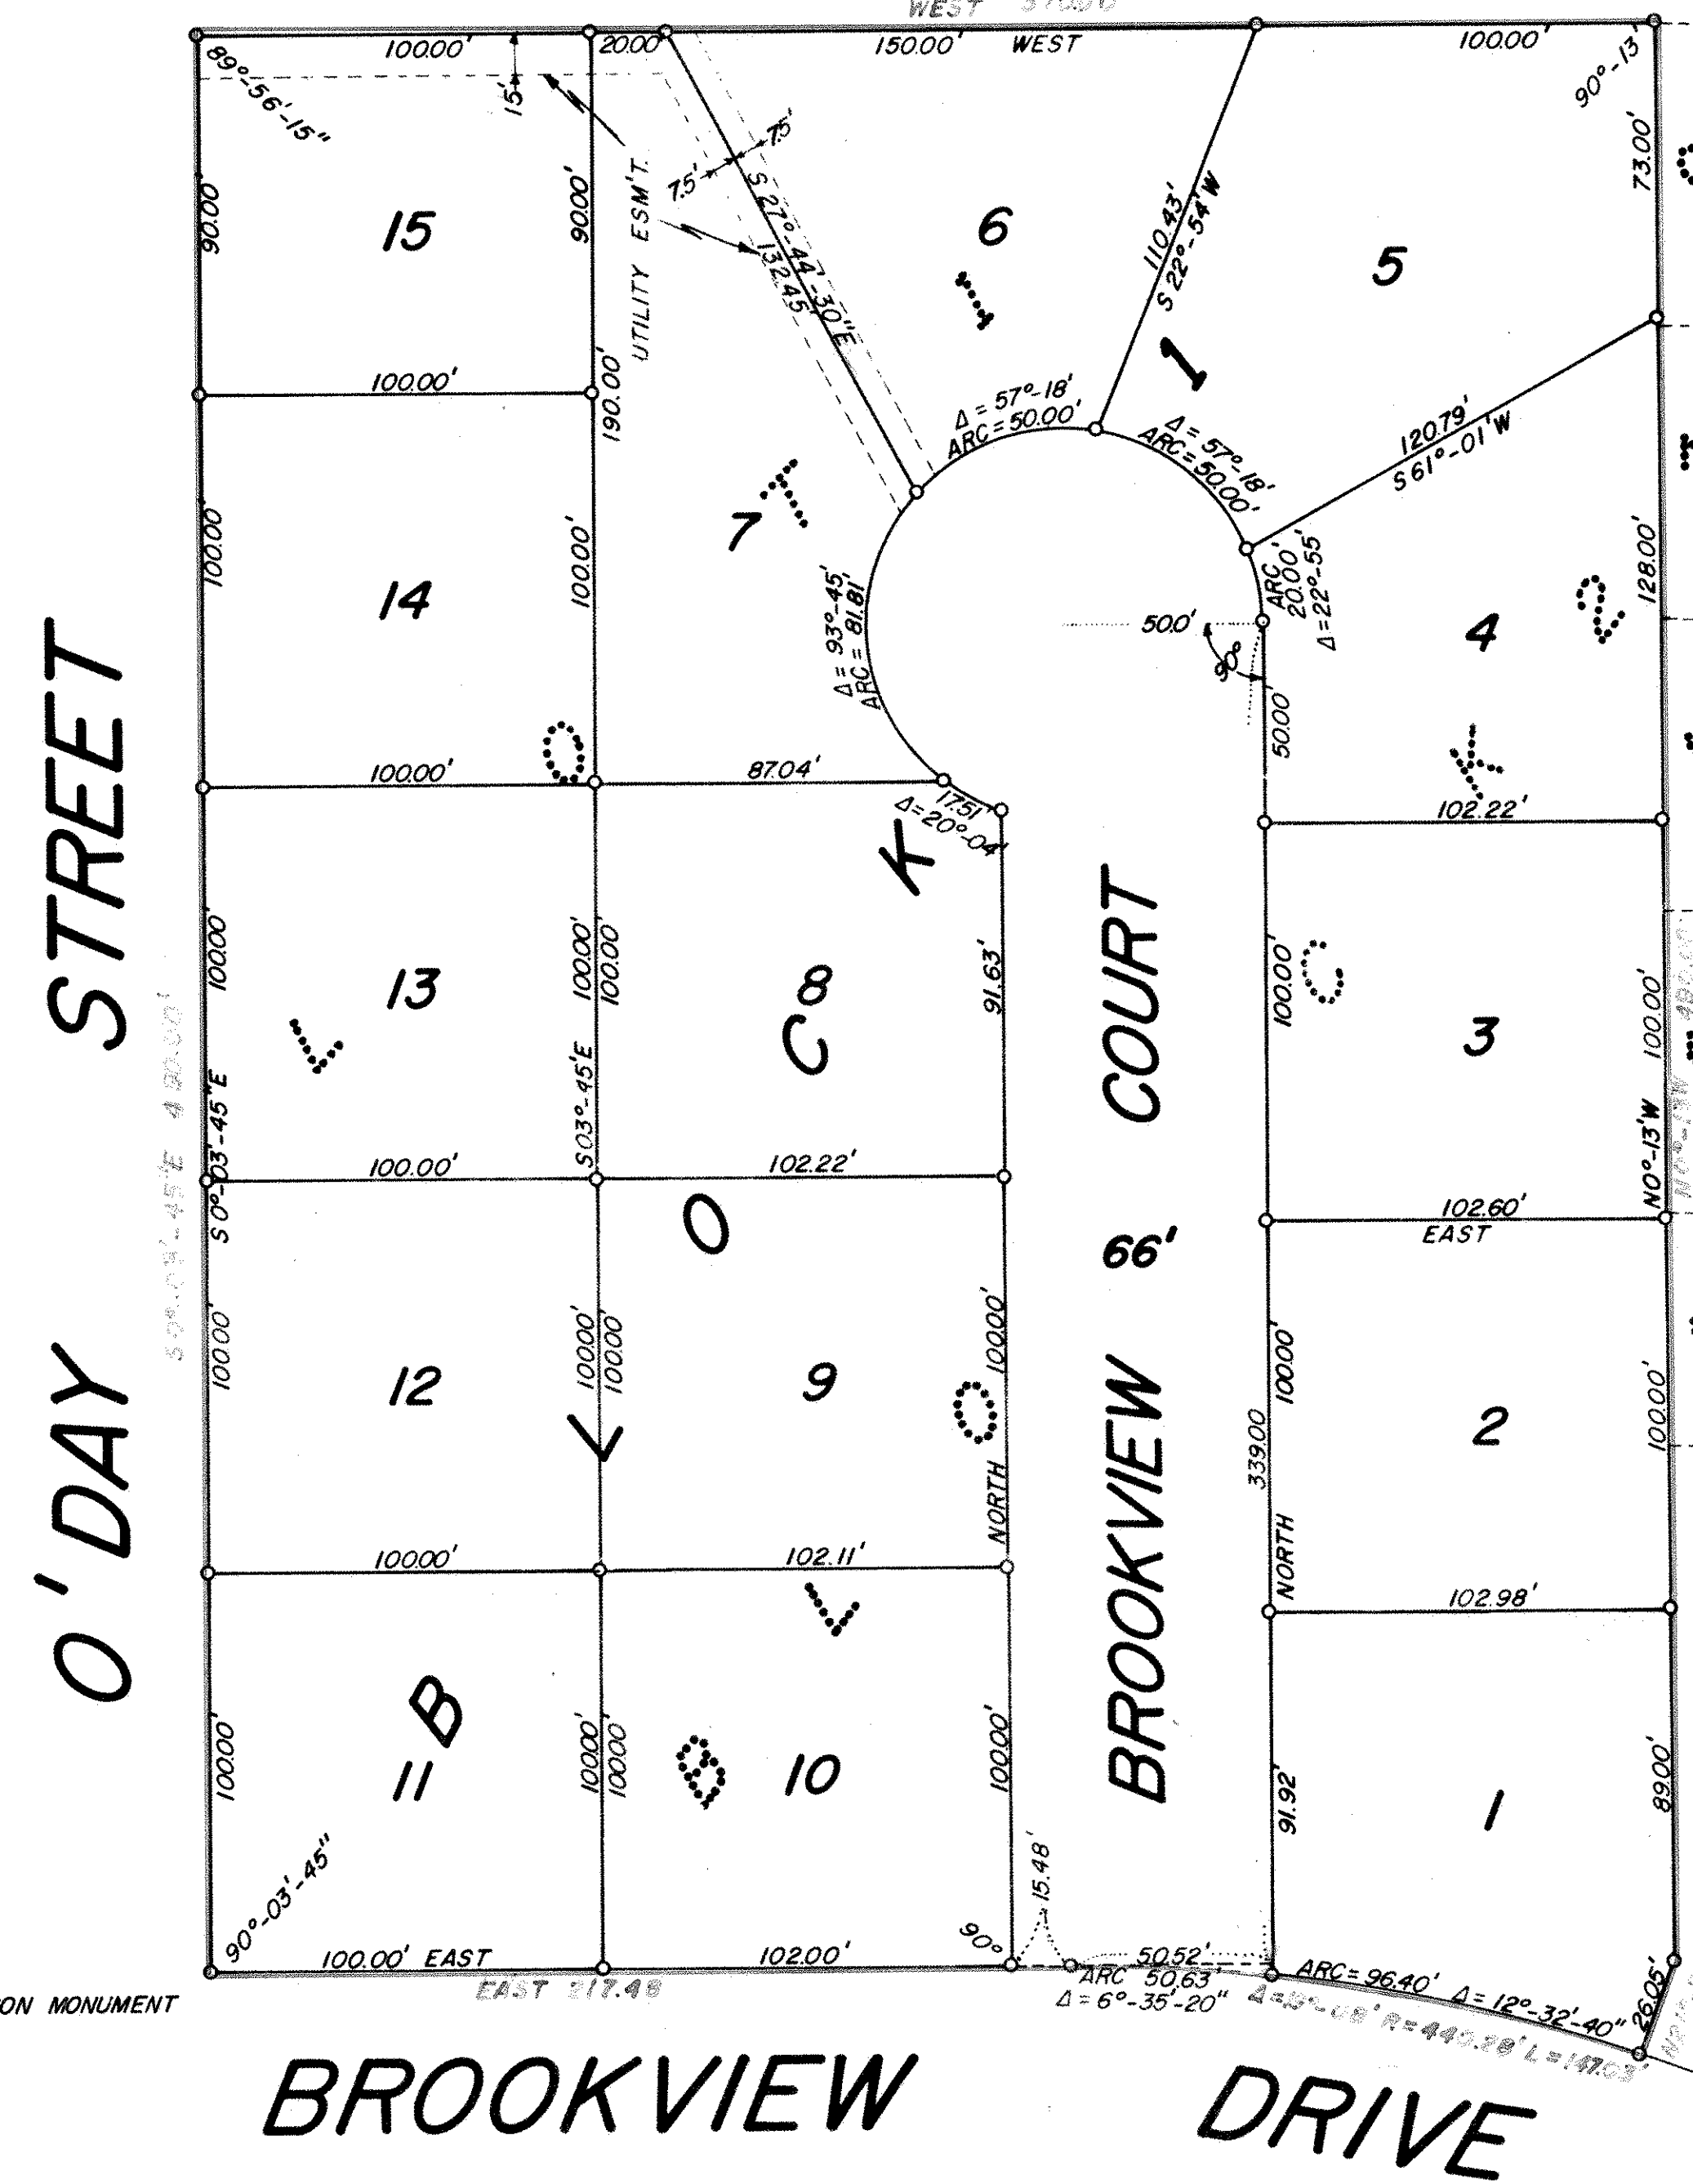

THIS IS TO CERTIFY THAT HOMEWRIGHT CORPORATION, A MINNESOTA CORPORATION, OWNERS OF LOT 1, BLOCK 2, BROWER PARK, RAMSEY COUNTY, MINNESOTA, HAVE CAUSED THE SAME TO BE SURVEYED AND PLATTED AND HEREAFTER KNOWN AS "HOMEWRIGHT ADDITION" AS SHOWN BY THIS PLAT AND HEREBY DEDICATE TO THE PUBLIC AND FOR PUBLIC USE FOREVER THE COURT AND UTILITY EASEMENT AS SHOWN HEREON

WITNESS OUR HANDS AND SEAL THIS 28th DAY OF August A.D. 1969.
IN PRESENCE OF

James E. Jensen
JOHN WALLRICH - PRESIDENT

Joan M. Himmelman
VERNON SMITLEY - SECRETARY

STATE OF MINNESOTA)
COUNTY OF RAMSEY) S.S.

ON THIS 28th DAY OF August A.D. 1969 BEFORE ME APPEARED JOHN WALLRICH AND VERNON SMITLEY WHO EACH BEING DULY SWORN DID SAY THAT THEY ARE RESPECTIVELY THE PRESIDENT AND SECRETARY OF THE HOMEWRIGHT CORPORATION NAMED IN THE FOREGOING INSTRUMENT AND THAT SAID INSTRUMENT WAS SIGNED, IN BEHALF OF SAID CORPORATION BY THE AUTHORITY OF ITS BOARD OF DIRECTORS AND SAID JOHN WALLRICH AND VERNON SMITLEY ACKNOWLEDGE SAID INSTRUMENT TO BE THE FREE ACT AND DEED OF SAID CORPORATION.

Thomas J. Jensen
NOTARY PUBLIC, RAMSEY COUNTY, MINNESOTA.
MY COMMISSION EXPIRES June 18, 1973

I HEREBY CERTIFY TO HAVING SURVEYED THE PROPERTY DESCRIBED ON THIS PLAT AS "HOMEWRIGHT ADDITION" AND HAVE PLACED IRON MONUMENTS ON THE CORNERS SHOWN AND THE SAME IS CORRECT. THERE ARE NO LOW WET GROUND NOR ANY TRAVELED ROAD OR EASEMENT ON OR ACROSS SAME EXCEPT AS SHOWN.

Warren I. Forsberg
REGISTERED LAND SURVEYOR No. 4840

STATE OF MINNESOTA)
COUNTY OF RAMSEY) S.S.

ON THIS 28th DAY OF August A.D. 1969 BEFORE ME THE UNDERSIGNED PERSONALLY APPEARED WARREN I. FORSBERG TO BE KNOWN TO BE THE PERSON DESCRIBED IN AND WHO EXECUTED THE FOREGOING INSTRUMENT AND ACKNOWLEDGED THAT HE EXECUTED THE SAME AS HIS FREE ACT AND DEED.

Thomas J. Jensen
NOTARY PUBLIC, RAMSEY COUNTY, MINNESOTA.
MY COMMISSION EXPIRES June 18, 1973

ACCEPTED AND APPROVED BY THE VILLAGE COUNCIL OF THE VILLAGE OF MAPLEWOOD ON THIS 17 DAY OF July A.D. 1969.

Lester G. Gendahl
MAYOR

Lucille Anselmi
ATTEST CLERK

ACCEPTED AND APPROVED THIS 18th DAY OF September A.D. 1969.

Walter J. Bremer Lee Kubitz Roger W. Ryan
PLAT COMMISSION

Robert J. Curtis
COMMISSIONER OF PUBLIC WORKS