

28

STATE OF MINNESOTA, ss.
 County of Ramsey,
 Office of the Register of Deeds:
 This is to certify that the within instrument was filed for Record in this Office, at St. Paul, on the 24th day of April, A. D. 1886, at 12 o'clock P. M., and that the same was duly recorded in Book 1 of Plats, pages 18.

By *H. C. Kelley* Register of Deeds

PEASE BROS' ADD.

to the
 CITY of ST. PAUL
 SCALE 1 in = 50 FT.
 ELMER & MORRISON SURVEYORS

This plat document is an UNOFFICIAL copy of a Subdivision Plat or Registered Land Survey and is made available for information purposes only.

To obtain an official copy please contact the Ramsey County Recorder's Office.

This is to certify that Frank Keogh and Mary M. Keogh his wife, proprietors of Lot Eighteen Home for the Homeless situated in the S. 1/2 Sec 34 T. 29 R. 22 W. have caused the same to be surveyed & platted & hereafter known as Pease Bros' Add. to the City of St. Paul, as shown by this plat, and hereby dedicate to the public, and for the public use forever, all streets and alleys, as herein indicated.

Witness our hands and seals this 3^d day of April, A. D. 1886.

In presence of
W. Newton } Frank Keogh
Ed McComb } Mary M. Keogh

We hereby certify to having surveyed and platted the property as described on this map as Pease Bros' Add. to the City of St. Paul and have placed iron monuments at the corners of each and every block as shown on this map, and the same is correct.

Elmer & Morrison
 Surveyors

Accepted and approved this 14th day of April A. D. 1886.

J. F. Tolson
Ed Starkley } Plat Commissioners

I hereby recommend the acceptance of the within plat by the Common Council

Ed. A. Lundell
 City Engineer

State of Minnesota } ss.
 County of Ramsey } ss.

On this 3^d day of April A. D. 1886, personally appeared before me the undersigned, Frank Keogh and Mary M. Keogh his wife to me well known and they acknowledged that they executed the foregoing certificate for the uses and purposes therein expressed, as their own free act and deed.

Charles Lawrence
 Notary Public
 Ramsey Co. Minn.

State of Minnesota } ss.
 County of Ramsey } ss.


On this 16th day of March A. D. 1886, personally appeared before me the undersigned J. H. Morrison to me well known to be a member of the firm of Elmer and Morrison and acknowledged that he executed the foregoing certificate as his own free act and deed.

J. H. Dugessoe
 Notary Public
 Ramsey Co. Minn.

Accounts paid
George Reis
 April 24, 1886 City Treasurer
 St. Paul
Stephen W. Fitch
 Taxes Paid *Apr 24 1886*
 City Auditor
 Ramsey Co. Minn.

Accepted by the Common Council of the City of St. Paul on the 30 day of April A. D. 1886

Ed. A. Lundell
 City Clerk

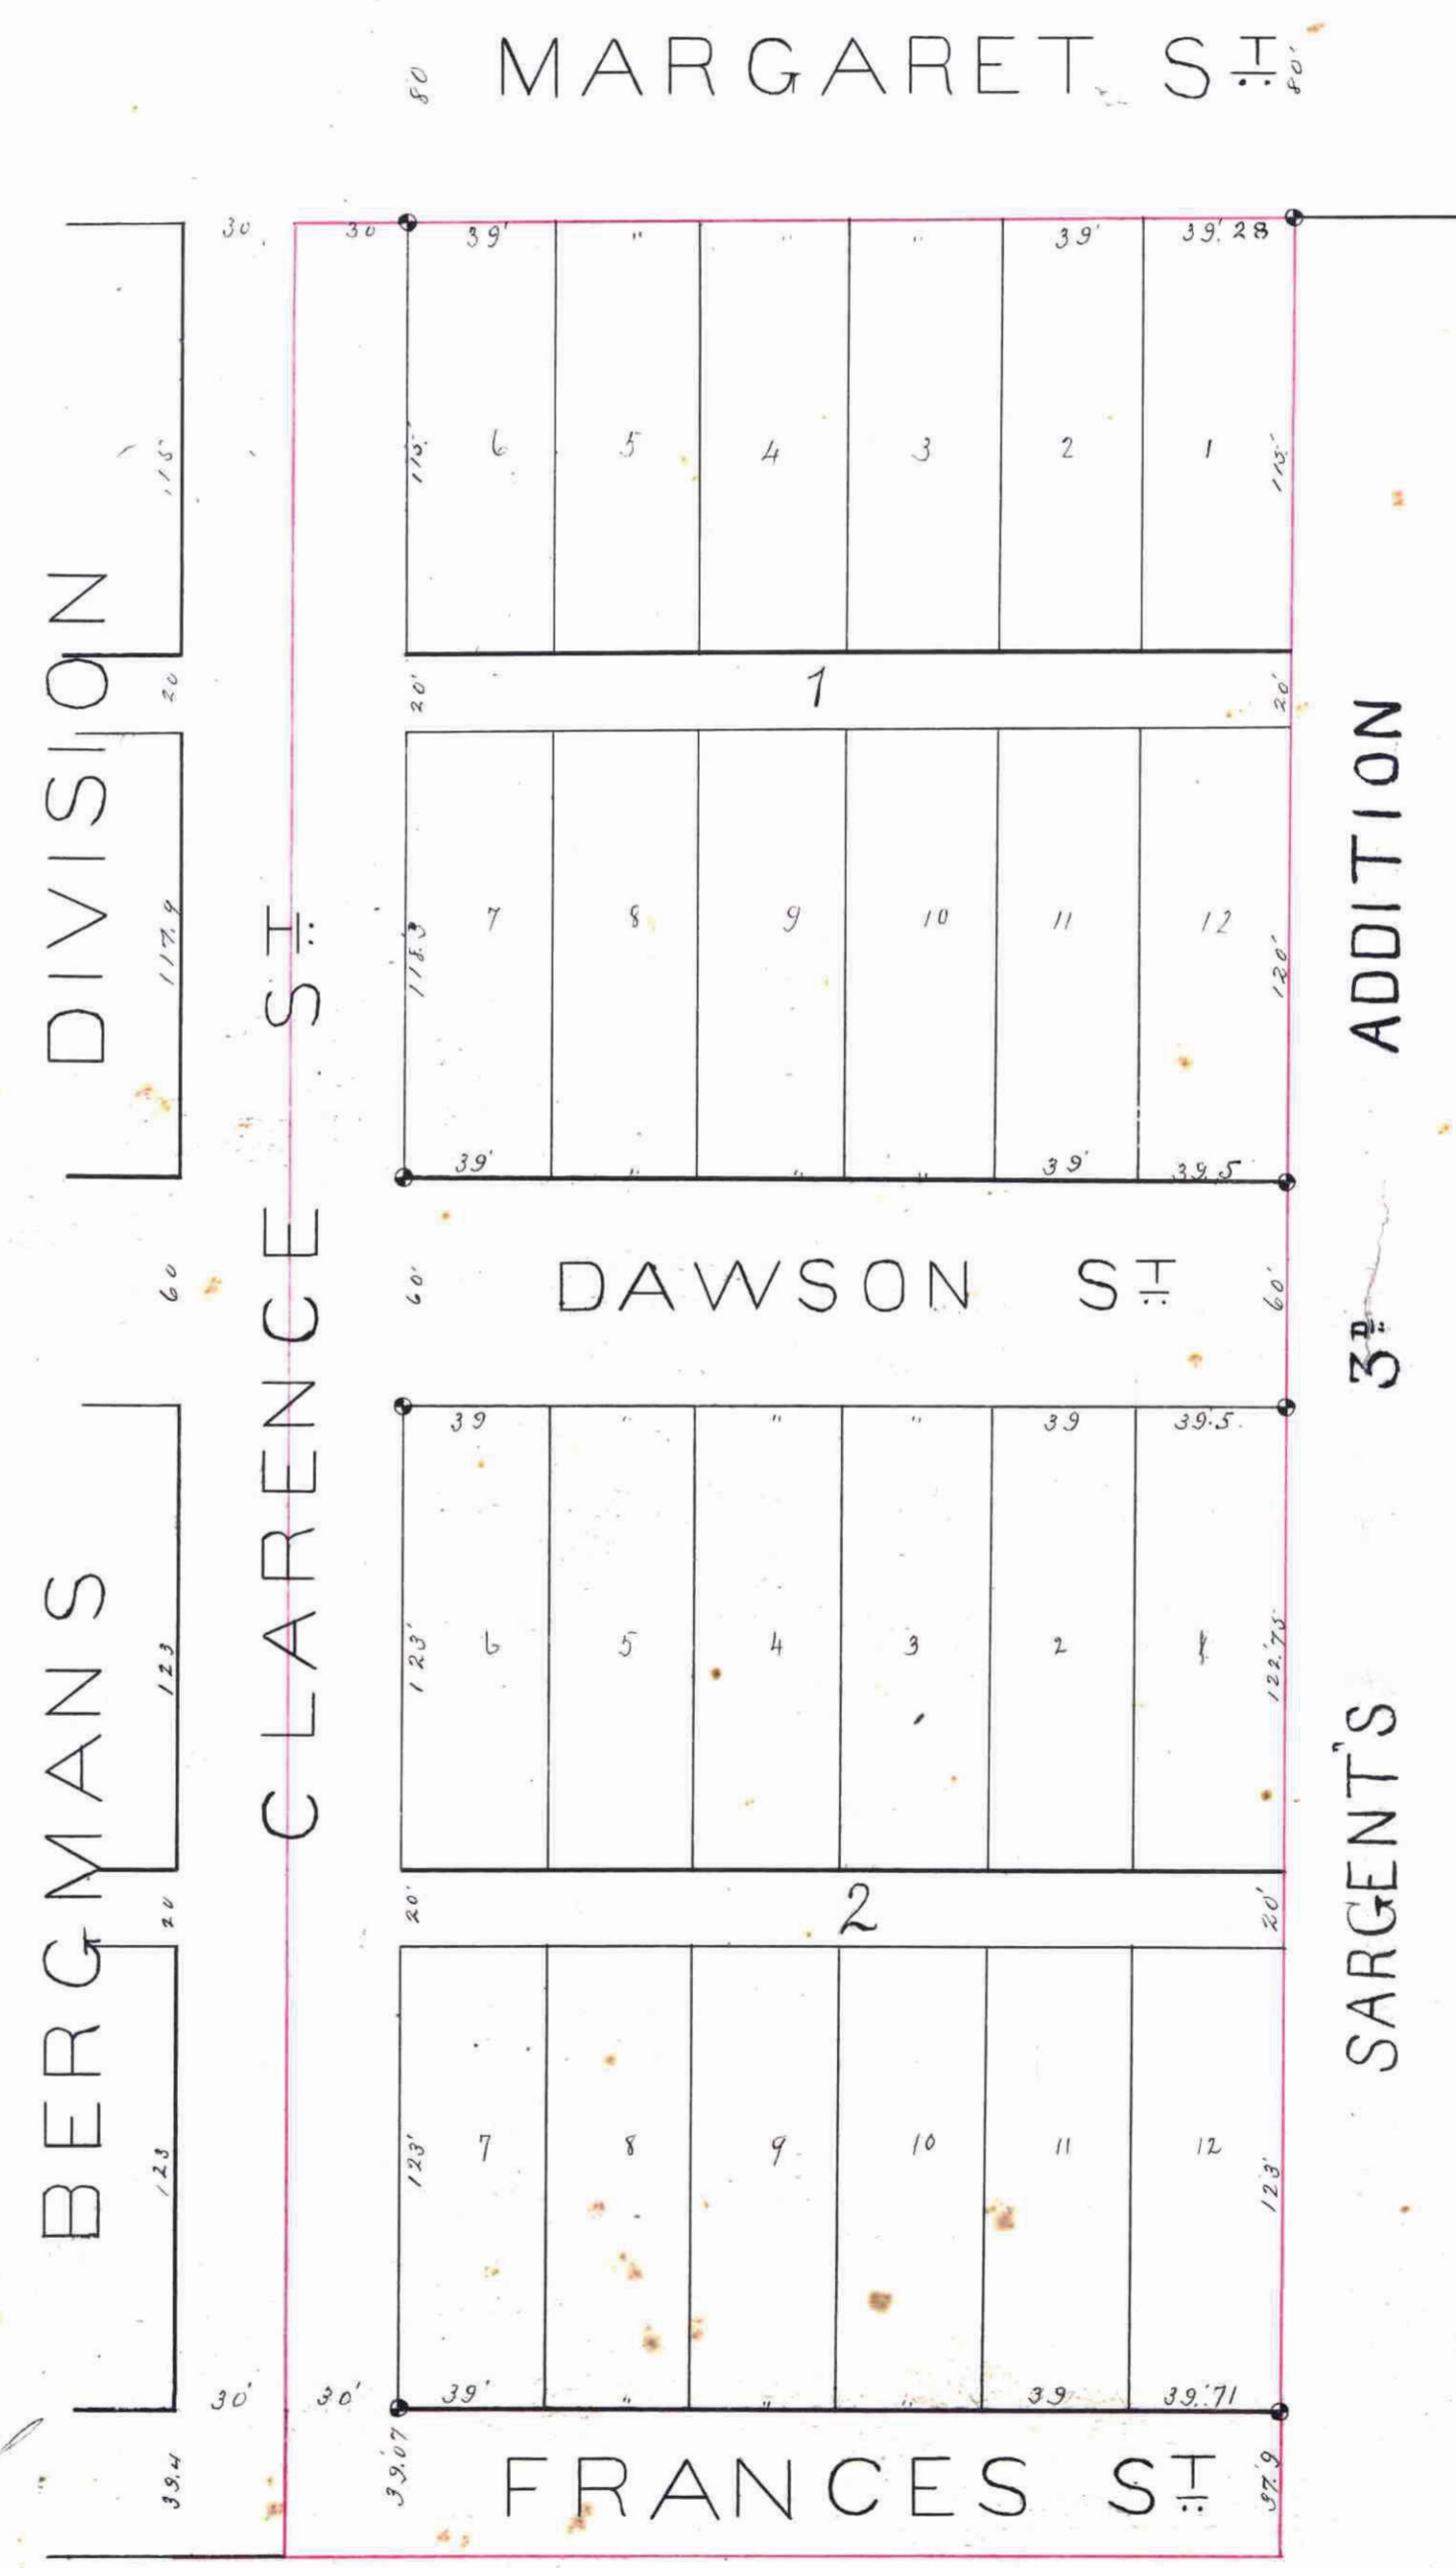

OFFICE OF
 COUNTY TREASURER
 ST. PAUL, MINN.
 APR 24 1886
 1886 TAX PAID.
W. Newton
 County Recorder