

JOHNSTON ADDITION

VILLAGE OF NEW BRIGHTON


RAMSEY COUNTY,

MINNESOTA

○ DENOTES IRON MONUMENTS

MILNER W. CARLEY AND ASSOCIATES, SURVEYORS-ENGINEERS

“ COUNTY ROAD “E” “

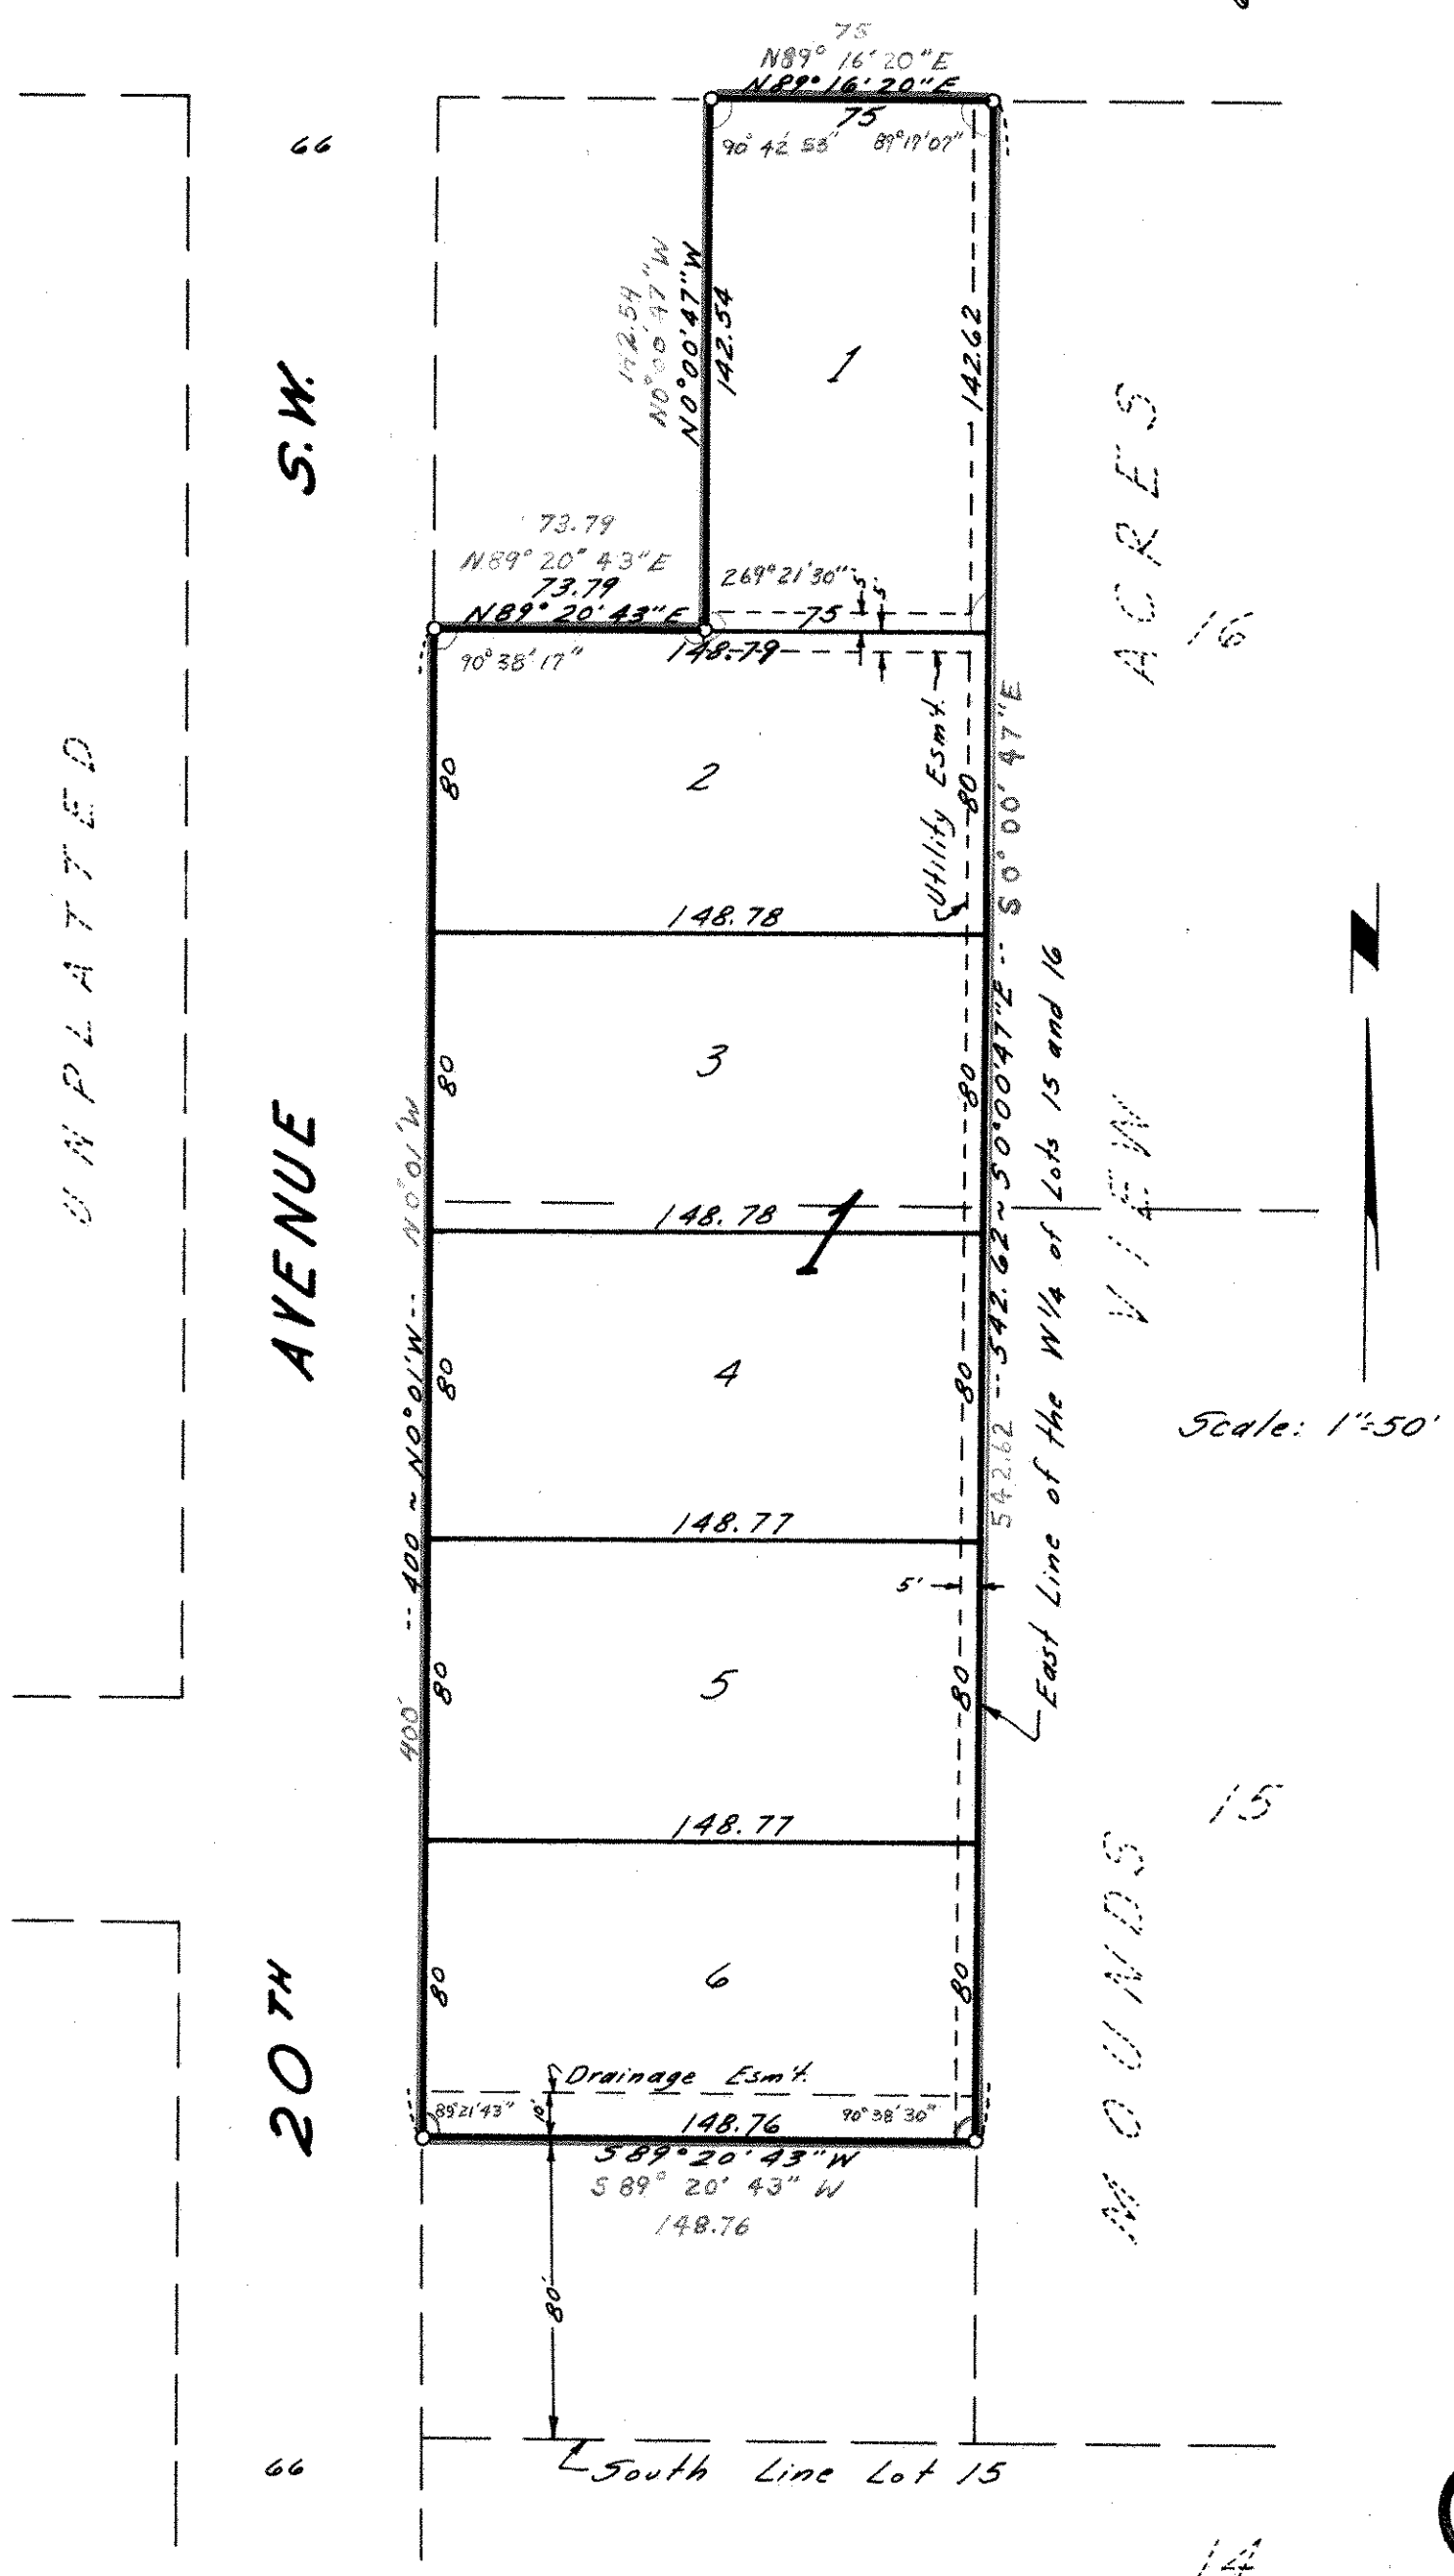

This is to certify that Edward T. Johnston and Evonne L. Johnston, husband and wife, owners of:

The West 1/4 of Lots 15 and 16, MOUNDS VIEW ACRES, Ramsey County, Minn., except the South 80 feet and except that part lying North of a line 480 feet North of the South line of said Lot 15 and lying West of the East 75 feet of the West 1/4 thereof

have caused the same to be surveyed and platted and hereafter known as JOHNSTON ADDITION, as shown by this plat, and hereby dedicate to the public and for the public use forever all drainage and utilities easements as shown.

In presence of:

Michael W. Peterson
John J. Bremer

Edward T. Johnston Edward T. Johnston
Evonne L. Johnston Evonne L. Johnston

STATE OF MINNESOTA } SS
COUNTY OF RAMSEY }
HENNEPIN

On this 9th day of June, 1969 A.D., before me, the undersigned, personally appeared Edward T. Johnston and Evonne L. Johnston, husband and wife, to me known to be the persons described in and who executed the foregoing instrument and acknowledged that they executed the same as their free act and deed.

John J. Bremer
Notary Public, Ramsey County, Minn.
My Commission expires Mar 10, 1974

JOHN J. CRACRAFT
Notary Public, Hennepin County, Minn.
My Commission Expires Mar. 10, 1974.

I hereby certify to having surveyed the property described on this plat as JOHNSTON ADDITION and have placed iron monuments at the corners as shown and the same is correct. There is no low wet ground nor any traveled road or easement on or across same except as shown.

Donald O. Carley
Donald O. Carley, Registered Surveyor No. 3527

STATE OF MINNESOTA } SS
COUNTY OF RAMSEY }

On this 20th day of May, 1969 A. D. before me, the undersigned, personally appeared Donald O. Carley, to me known to be the person described in and who executed the foregoing instrument and acknowledged that he executed the same as his free act and deed.

Daune Cronquist
Notary Public, Ramsey County, Minn.
My Commission expires Apr 29, 1970

DAUNE CRONQUIST, Notary Public, Ramsey Co., Minn.
My Commission Expires April 29, 1970

Accepted and approved this 17th day of October, 1969 A.D.

Walter J. Bremer
Loge Balod Plat Commission
Robert J. Peterson Commissioner of Public Works

Approved by the Village Council of the Village of New Brighton, Minnesota this 27 day of May, 1969 A.D.

Ann Pederson
Clerk

COPY