


KNOW ALL MEN BY THESE PRESENTS, That we John S. Barrett and Dorothy M. Barrett, husband and wife, owners and proprietors, and the Government National Mortgage Association, an agency of the United States Government, mortgagee, of the following described property situated in the County of Ramsey and the State of Minnesota described as follows: Lot 10, Block 5, Mounds View Acres Second Addition; have caused the same to be surveyed and platted as BARRETT ADDITION and do hereby donate and dedicate to the public for public use forever the drive as shown on the annexed plat, and easements as shown on the annexed plat. In witness whereof said John S. Barrett and Dorothy MacBarrett, husband and wife, have caused these presents to be signed this _____ day of _____ A.D. 19____.

COPY

BARRETT ADDITION VILLAGE OF ST. ANTHONY RAMSEY COUNTY

DECEMBER, 1969

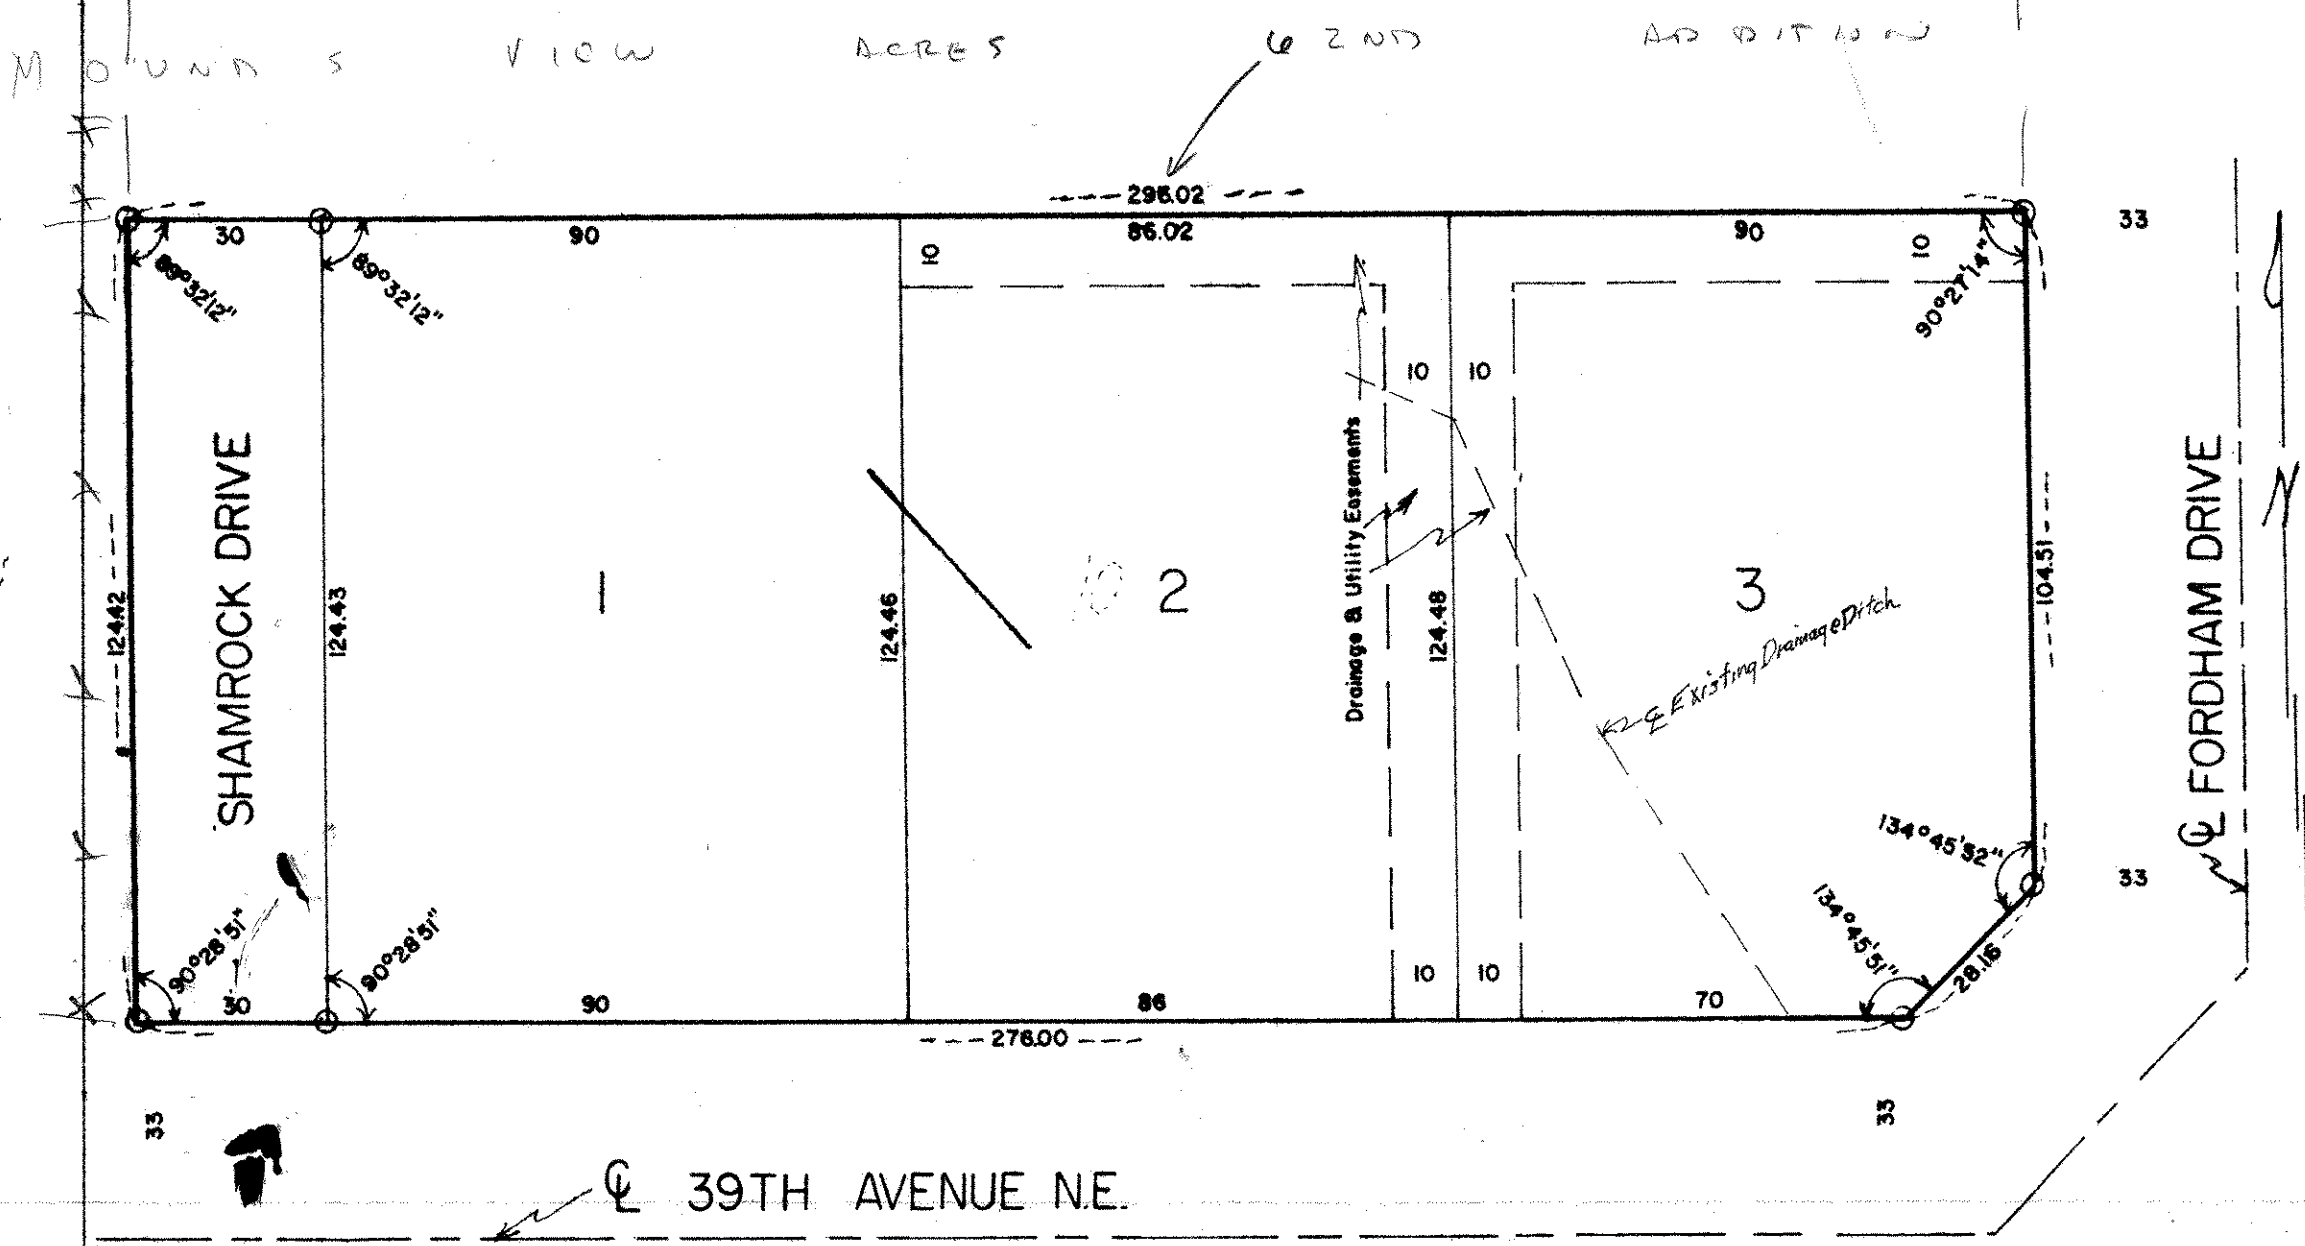

IN THE PRESENCE OF
John S. Barrett
Dorothy MacBarrett

SIGNED
John S. Barrett
John S. Barrett
Dorothy MacBarrett
Dorothy MacBarrett

STATE OF MINNESOTA)
COUNTY OF HENNA) SS
On this 9TH day of JUNE A.D. 1970 before me, a Notary Public, within and for said County and State personally appeared John S. Barrett and Dorothy MacBarrett, husband and wife, to me personally known, who being by me duly sworn did say that they are the owners and proprietors of the above described property and acknowledged said instrument to be their free act and deed.

John S. Barrett
Notary Public, HENNA County, Minnesota
My Commission Expires Nov. 21, 1976

I hereby certify that I have surveyed and platted the land described on this plat as BARRETT ADDITION that this plat is a correct representation of said survey, that all distances are correctly shown on said plat in figures denoting feet and decimals of a foot, that the monuments for the guidance of future surveys have been correctly placed in the ground as shown on said plat and that there are no wet lands or public highways to be designated on said plat other than as shown thereon, and that the outside boundary lines are correctly designated on the plat.

William D. Loye
Registered Land Surveyor
Minnesota License Number 6787

STATE OF MINNESOTA)
COUNTY OF ANOKA) SS
Above certificate subscribed and sworn to before me, a Notary Public within and for said County and State on this 31st day of August A.D. 1970.

Mildred J. Leig
Notary Public, Anoka County, Minnesota
My Commission Expires April 14, 1972

We hereby certify that the Village Council of the Village of St. Anthony, Minnesota, duly accepted and approved the annexed plat of BARRETT ADDITION, at a regular meeting thereof held this 9th day of June A.D. 1970.

Dorothy M. Kessel
Mayor
John M. Kessel
Village Clerk

Accepted and approved this 19th day of November A.D. 1970.

Therese Parker
Roger W. Ryan
Walter A. Hurley

PLAT COMMISSION

Bobby Anderson
COMMISSIONER OF PUBLIC WORKS