


PEASE BROS' REARRANGEMENT OF BLOCK 1

HERSEY-WOOLSEY ADD. TO THE CITY OF ST. PAUL

SCALE 2 IN. = 100 FT.
ELMER & MORRISON SURVEYORS

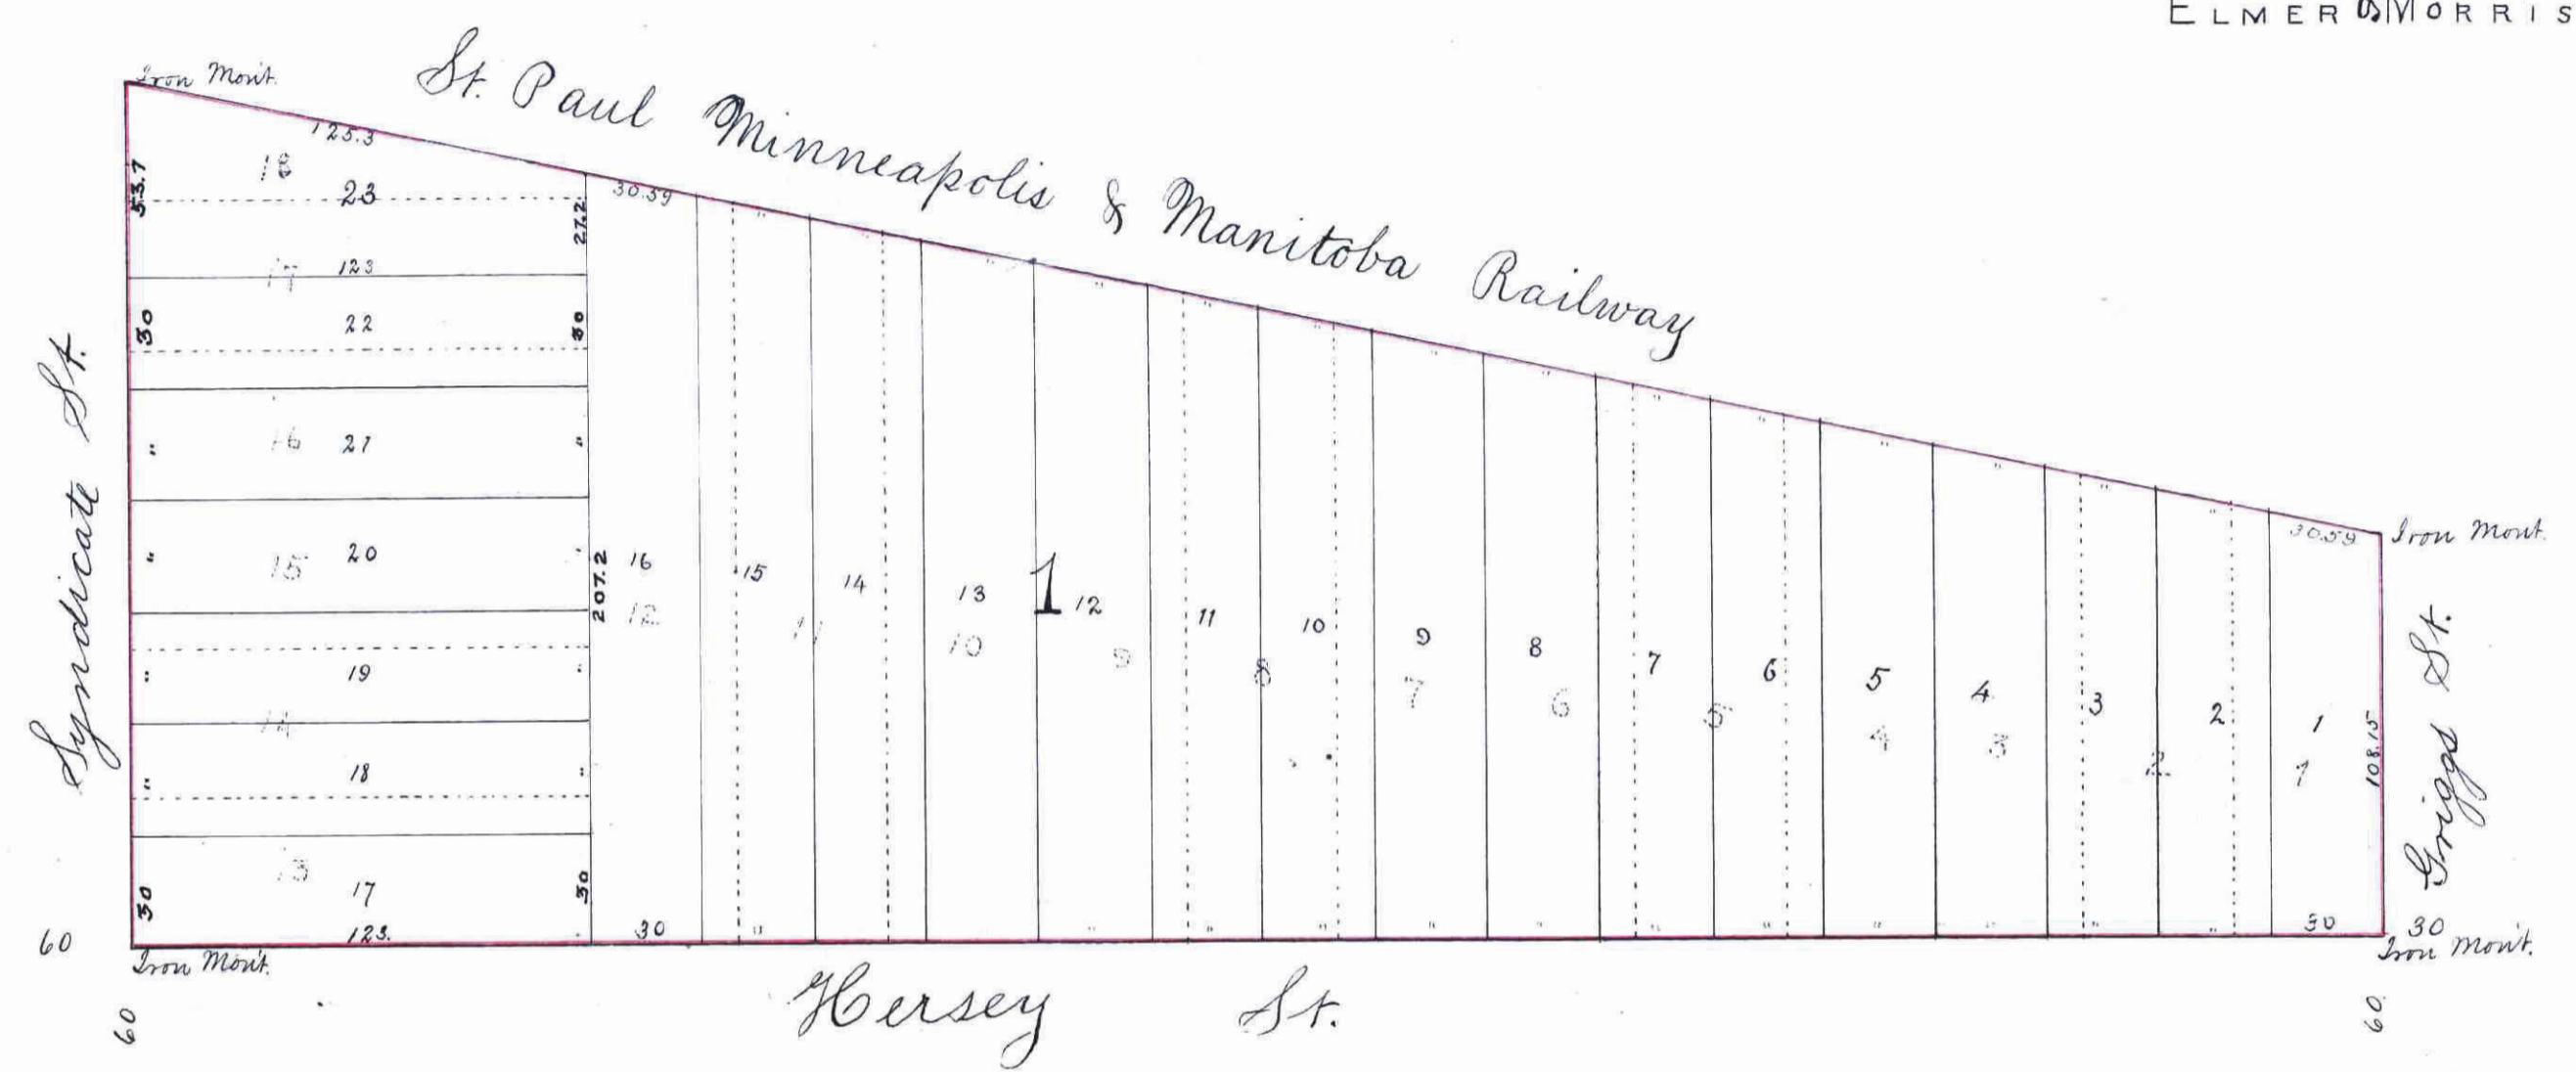

STATE OF MINNESOTA, ss.
County of Ramsey.
Office of the Register of Deeds.
This is to certify that the within instrument was filed for Record in this Office, at St. Paul, on the 24th day of December, A. D. 1885, at 2 o'clock P. M., and that the same was duly recorded in Book 7 of Plats pages 29.

R. C. Wiley
Register of Deeds.

By.....
Deputy.

This plat document is an UNOFFICIAL copy of a Subdivision Plat or Registered Land Survey and is made available for information purposes only.

RAMSEY COUNTY

To obtain an official copy please contact the Ramsey County Recorder's Office.

This is to certify that Charles R. Pease and Delia M. Pease, his wife and William M. Pease, proprietors of Block One (1) Hersey - Woolsey Add. to the City of St. Paul have caused the same to be surveyed and rearranged and platted and hereafter known as Pease Bros' Rearrangement of Block One Hersey - Woolsey Add. to the City of St. Paul as shown by this plat.

Witness our hands and seals this 15th day of December A. D. 1885.
In presence of

W. S. Morron
H. A. Cool

Charles R. Pease
Delia M. Pease
William M. Pease

We hereby certify to having surveyed and platted the property as described on this map as Pease Bros' Rearrangement of Block one Hersey - Woolsey Add. to the City of St. Paul, and have placed iron monuments at the corners of the Block as shown on this map, and the same is correct.

Elmer & Morrison
Surveyors.

Accepted and approved this 15th day of Dec^r A. D. 1885.

S. P. Tolson
J. W. Starkey } Plat Commissioners

I hereby recommend the acceptance of the within plat by the Common Council

A. W. Randall
City Engineer

Accepted by the Common Council of the City of St. Paul on the 15 day of Dec^r 1885.

City Clerk

Assessments paid December 21st 1885

George Reed
City Treasurer
St. Paul

Taxes Paid
County Auditor
Ramsey Co. Minn.

State of Minnesota }
County of Ramsey }
On this 15th day of December A. D. 1885, personally came before me the undersigned, Charles R. Pease & Delia M. Pease his wife & William M. Pease to me well known, and acknowledged that they executed the above certificate as their own free act and deed for the uses & purposes therein expressed.

H. S. Morrison
Notary Public
Ramsey Co. Minn.

State of Minnesota }
County of Ramsey }
On this 15th day of December A. D. 1885, personally appeared before the undersigned J. H. Morrison, to me well known to be a member of the firm of Elmer & Morrison and acknowledged that he executed the above certificate as his own free act & deed.

Henry B. Wingell
Notary Public
Ramsey Co. Minn.

Office of COUNTY TREASURER,
ST. PAUL, MINN.
DEC 23 1885
1884 TAX PAID
McBurtin
County Treasurer