

114

CASE STREET (Produced)

Office of Register of Deeds
Ramsey County State of Minnesota

I hereby certify the within Plat of
City Addition was laid in the Office
on the 14th day of April A.D. 1874

Register of Deeds
Seal

SIMS STREET (Produced)

Office of County Auditor
Ramsey County State of Minnesota

Transferred and Transfer made
on the 14th day of April A.D. 1874

County Auditor
Seal

SEARL'S STREET (Produced)

Office of City Clerk
City of St. Paul

I hereby certify the foregoing addition
was authorized by the Common Council
of the City of St. Paul on the
14th day of April
A.D. 1874

City Clerk

PROETZ ADDITION

(of)


COLLINS OUT LOTS

(to)

ST. PAUL

Scale 60 feet to the inch

PHALEN STREET (Produced)

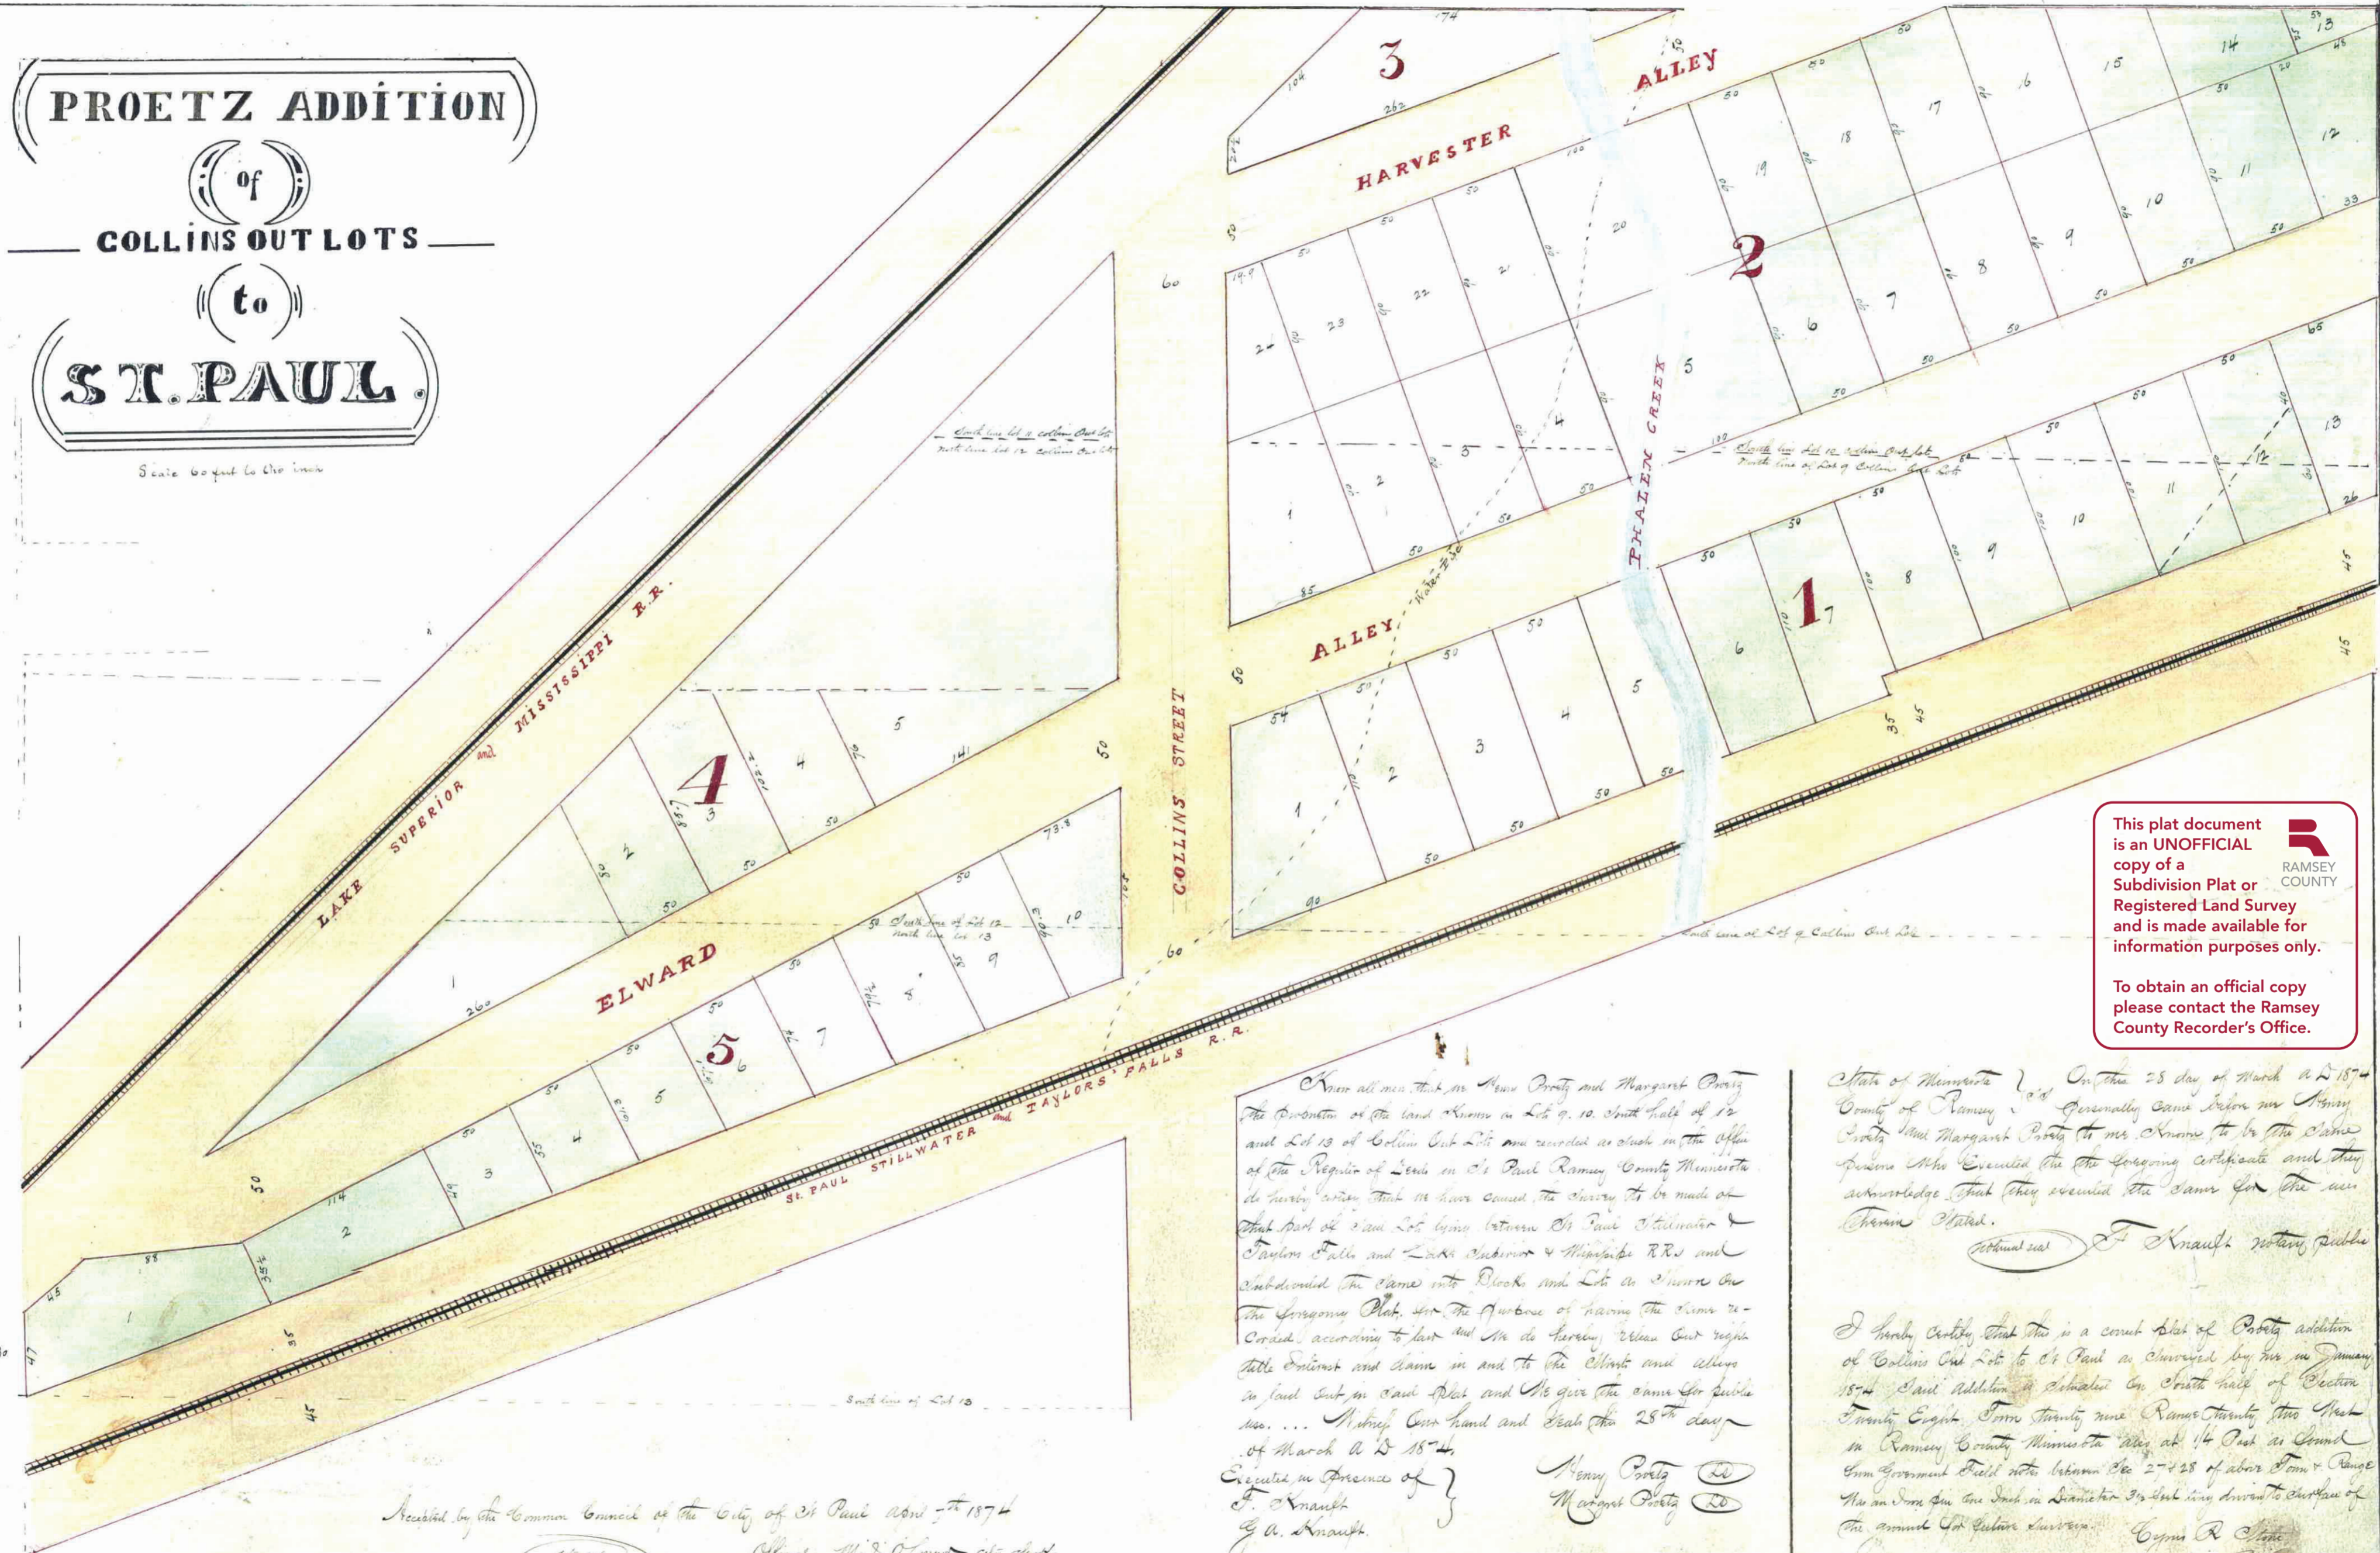

This plat document is an UNOFFICIAL copy of a Subdivision Plat or Registered Land Survey and is made available for information purposes only.

To obtain an official copy please contact the Ramsey County Recorder's Office.

Know all men that on this 25th day of March A.D. 1874
The provisions of the land known as Lot 9, 10, South half of 12
and Lot 13 of Collins Out Lots are recorded as such in the Office
of the Register of Deeds in St. Paul Ramsey County Minnesota
do hereby certify that we have caused the survey to be made of
that part of said Lot lying between St. Paul Stillwater &
Taylor Falls and Lake Superior & Mississippi R.R. and
subdivided the same into blocks and lots as shown on
the foregoing Plat for the purpose of having the same re-
corded according to law and to do hereby Urban and right
title Enacted and same in and to the City and village
in said Sub in said Plat and to give the same for public
use. ... Witness our hand and Seal the 25th day
of March A.D. 1874

Executed in presence of }
Henry Proetz }
Margaret Proetz }
G. A. Knapp }
City Clerk

State of Minnesota } On the 25th day of March A.D. 1874
County of Ramsey } I, Generaly Commissioner in Henry
Proetz }
Margaret Proetz }
do hereby certify that they executed the same for the use
of the same State.

Witness my hand and Seal the 25th day
of March A.D. 1874

Generaly Commissioner
Cyrus R. Clark
City Engineer

Received by the Common Council of the City of St. Paul April 5th 1874

Official M. J. O'Connell City Clerk