

RAMSEY COUNTY LOAN & TRUST COMPANY'S SUBDIVISION


NO. 1
ST. PAUL.
MINN.

STATE OF MINNESOTA, ss.
County of Ramsey,
Office of the Registrar of Deeds.
This is to certify that the within instrument was filed for Record in this Office, at St. Paul, on the 23rd day of February, A. D. 1886, at 11 o'clock P. M., and that the same was recorded in Book 1 of Plats pages 7.

R. L. Wiley
By _____

This plat document is an UNOFFICIAL copy of a Subdivision Plat or Registered Land Survey and is made available for information purposes only.

To obtain an official copy please contact the Ramsey County Recorder's Office.

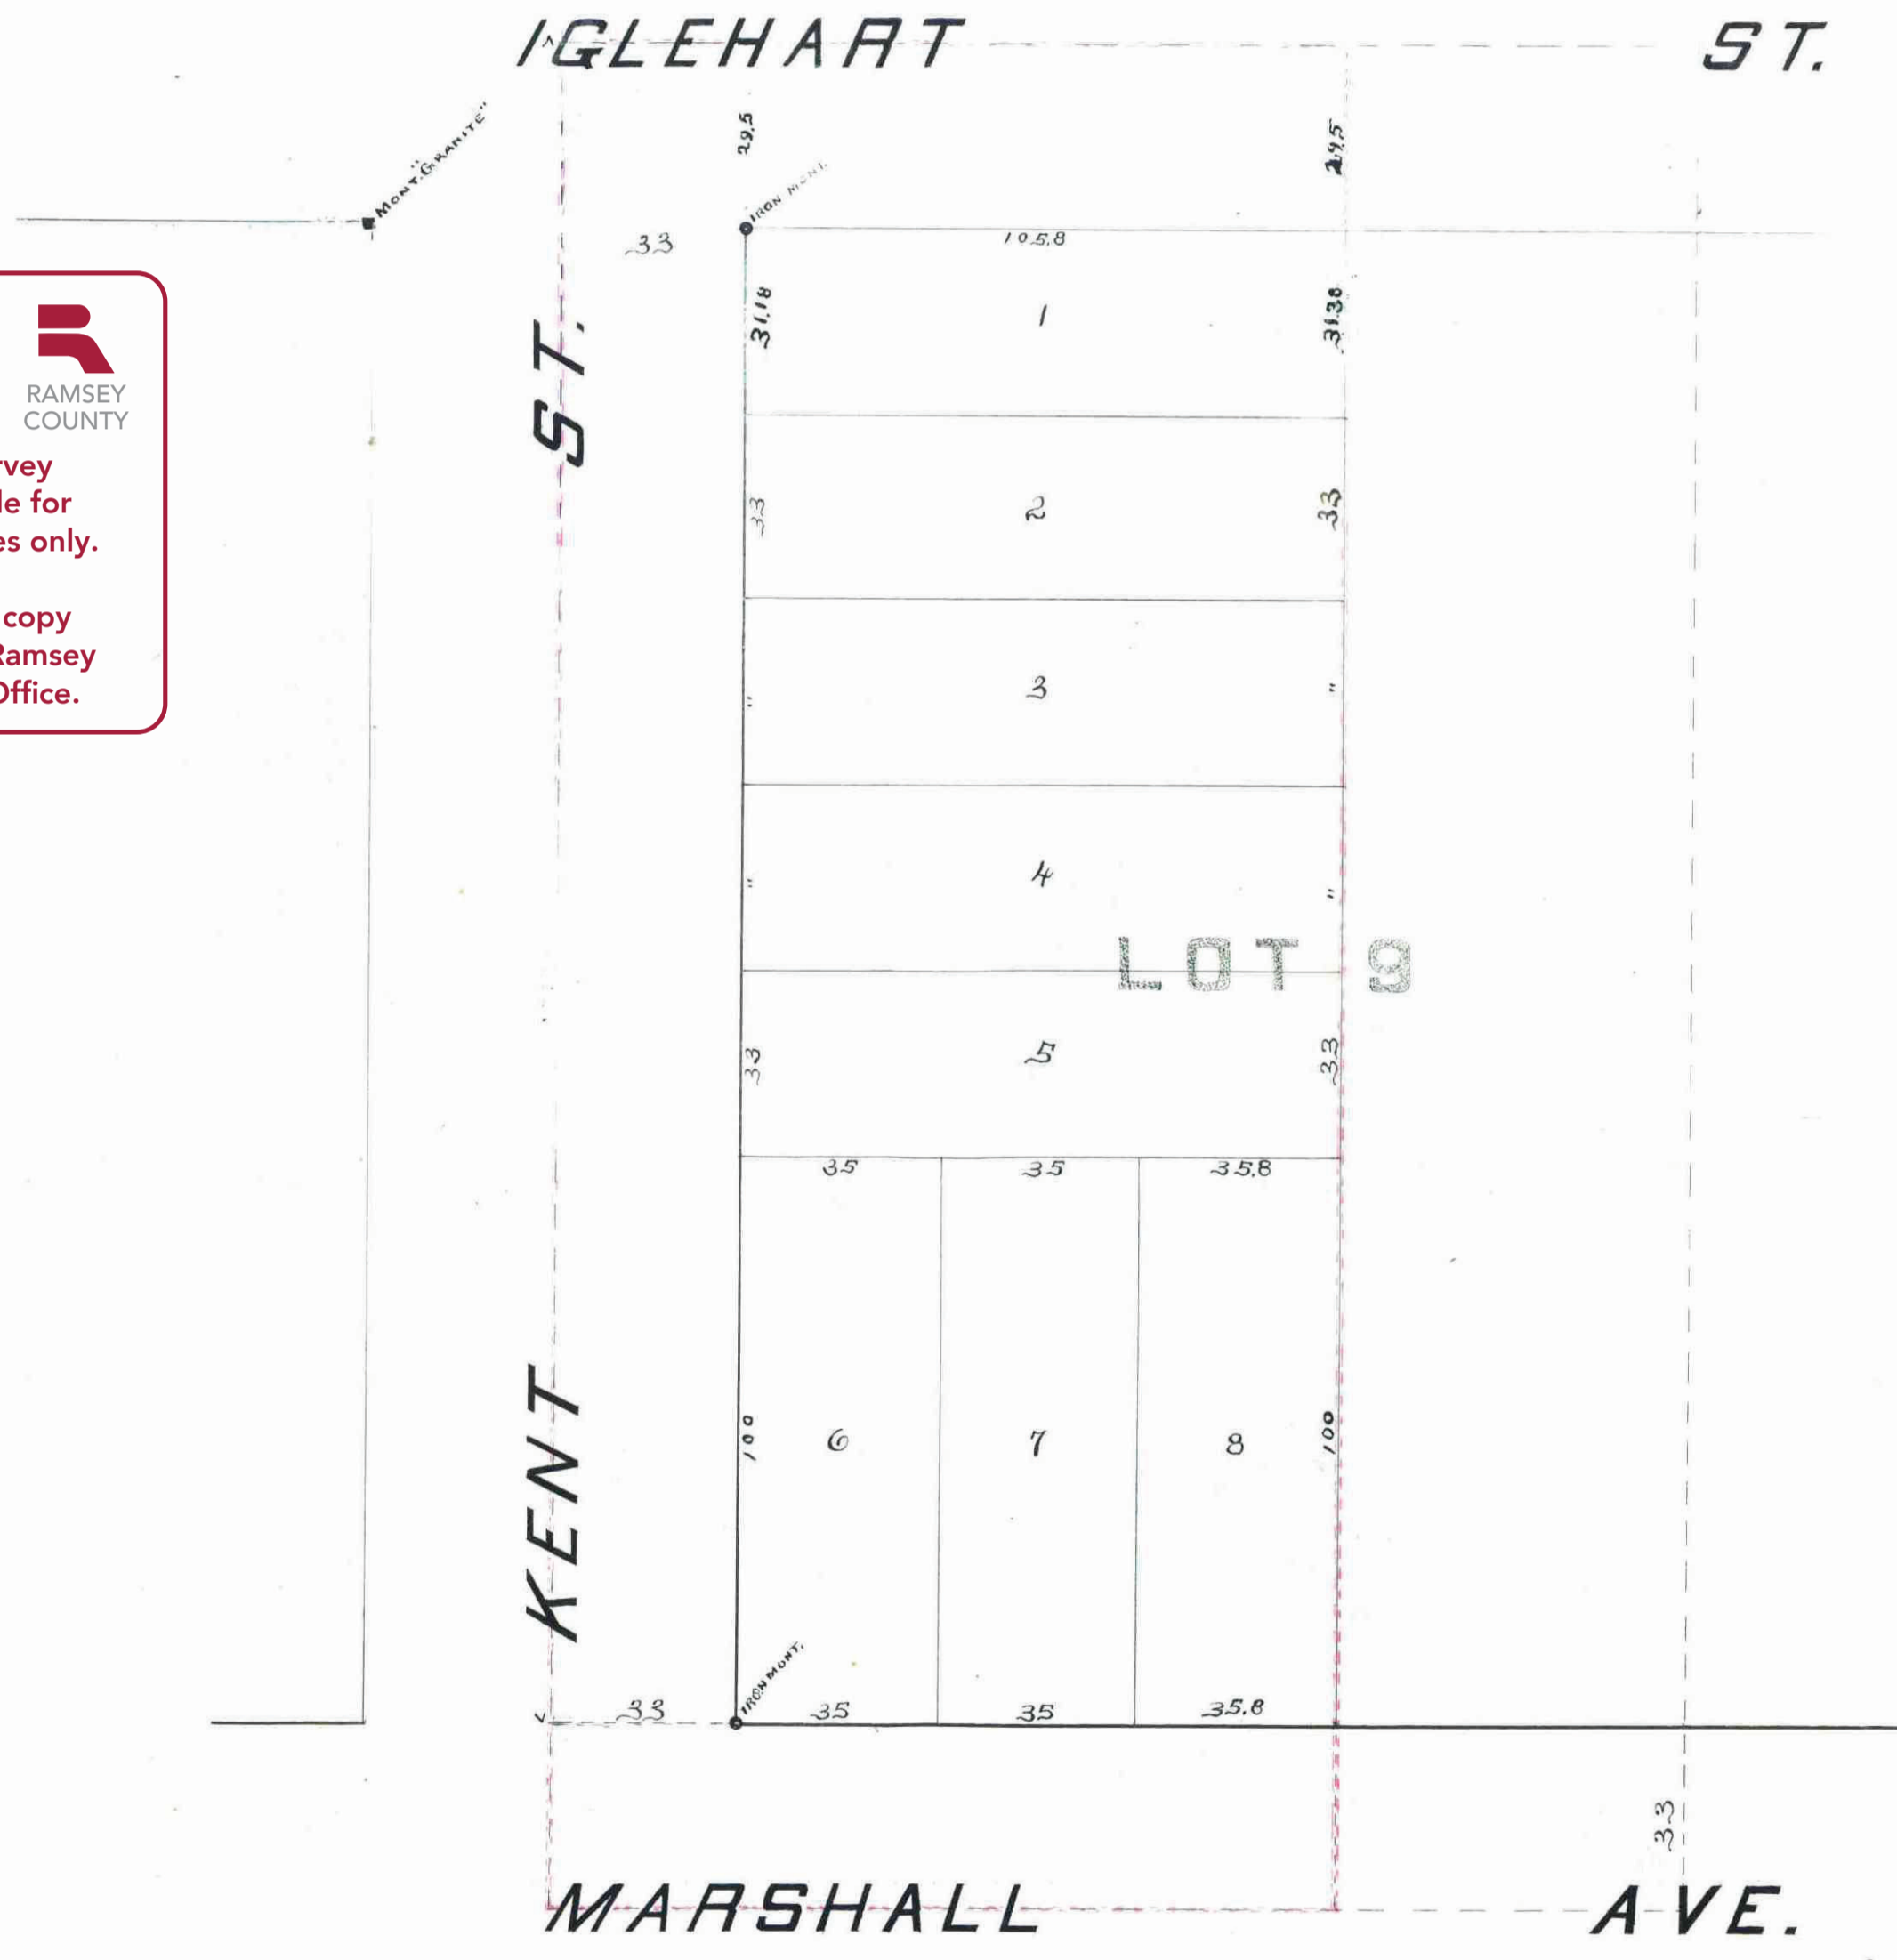

We hereby certify to having surveyed and platted the property described on this map as the Ramsey County Loan and Trust Company's Subdivision number one St. Paul Minnesota and have placed iron monuments at the block corners as shown on this map and the same is correct.

Bruncherhoff & Phillips
Surveyors

State of Minnesota }
County of Ramsey } On this 12th day of January A.D. 1886 personally came before me the undersigned
E. B. Bruncherhoff and H. H. Phillips to me well known, and acknowledged that they executed the foregoing certificate
as their own free act and deed.

John C. Lynch
Notary Public
Ramsey County
Minnesota

This is to certify that the Ramsey County Loan and Trust Company proprietor of the East 1554 of the West 1388 ft. of Lot 9 Marshall's Subdivision of Block 27 Madison and Marshall's Addition to St. Paul Minnesota have caused all that part lying between Marshall Ave. and Delaware Street to be surveyed and platted and hereafter known as the Ramsey County Loan and Trust Company's Subdivision number one St. Paul Minnesota as shown by this plat.

Witness our hands and seals this 12th day of January A.D. 1886

John M. Lynch
Notary Public
Ramsey County
Minnesota

State of Minnesota }
County of Ramsey } On this 12th day of January A.D. 1886 before me appeared A. W. Seepie and C. A. Stinson to
me personally known, who being by me duly sworn each did say that they are the President and Secretary respectively of
the Ramsey County Loan and Trust Company a corporation of said State, and grantor in the foregoing and annexed plat
and that the seal affixed to said instrument is the corporate seal of said corporation and that said instrument was signed
and sealed in behalf of said corporation by authority of its board of Directors and said A. W. Seepie and C. A. Stinson
acknowledged said instrument to be the free act and deed of said corporation.

John M. Lynch
Notary Public
Ramsey County
Minnesota

Accepted and approved, this 16th day of January A.D. 1886

S. B. Johnson
Ed. Starkey
Wm. H. Seepie
Plat Commission

I hereby recommend the acceptance of this plat by the common council

L. W. Russell
City Engineer

Accepted by the common council of the City of St. Paul on this 17th day of January A.D. 1886

Abraham
City Clerk

Taxes paid July 23/1886

Wm. B. Brinn
County Auditor Ramsey County Minnesota

Assessments paid, February 23, 1886

George Rice
City Treasurer St. Paul Minnesota