


# RICE CREEK VALLEY VIEW PARK 2ND

VILLAGE OF NEW BRIGHTON

RAMSEY COUNTY, MINNESOTA

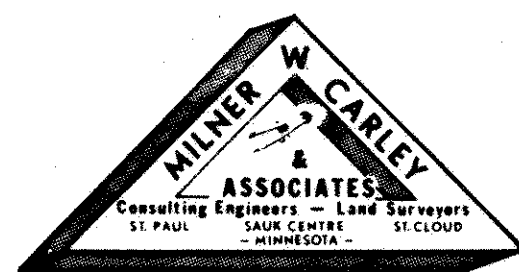

o INDICATES IRON MONUMENTS

SCALE: 1"=30'

This is to certify that John A. Maciaszek and Leona T. Maciaszek, husband and wife, owners of: Lots 1, 2, and 3, Block 2, RICE CREEK VALLEY VIEW PARK, Ramsey County, Minnesota; have caused the same to be surveyed and platted and hereafter known as RICE CREEK VALLEY VIEW PARK 2ND, as shown by this plat, and hereby dedicate to the public and for the public use forever

the easement as shown. Witness our hands this 2nd day of November 1972 A.D.

In presence of:

Anthony J. Maciaszek  
Leona T. Maciaszek

John A. Maciaszek John A. Maciaszek  
Leona T. Maciaszek Leona T. Maciaszek

633-3511

STATE OF MINNESOTA )  
COUNTY OF ANOKA ) SS

On this 2nd day of November 1972 A.D., before me, the undersigned, personally appeared John A. Maciaszek and Leona T. Maciaszek, husband and wife, to me known to be the persons described in and who executed the foregoing instrument and acknowledged that they executed the same as their free act and deed.

Anthony J. Maciaszek  
Notary Public, Ramsey County, Minn.  
My Commission expires                     

I, Ronald F. Meyer, hereby certify to having surveyed the property described on this plat as RICE CREEK VALLEY VIEW PARK 2ND, and have placed iron monuments at the corners as shown and the same is correct. There is no low wet ground nor any traveled road or easement on or across same except as shown.

Ronald F. Meyer  
Registered Surveyor, Minnesota Cert. No. 9051

STATE OF MINNESOTA )  
COUNTY OF RAMSEY ) SS

On this 30th day of October 1972 A.D., before me, the undersigned, personally appeared Ronald F. Meyer, to me known to be the person described in and who executed the foregoing instrument and acknowledged that he executed the same as his free act and deed.


Daune Cronquist  
Notary Public, Ramsey County, Minn.  
My Commission expires April 29, 1977

Accepted and approved this 21 day of Nov, 1972 A.D.

Walter A. Hurstley  
Roger W. Ryan  
Fredrick Johnson  
City Engineer of St. Paul

Accepted and approved by the Village Council, Village of New Brighton, Minn. this 14 day of November 1972 A.D.

                      
Village Clerk

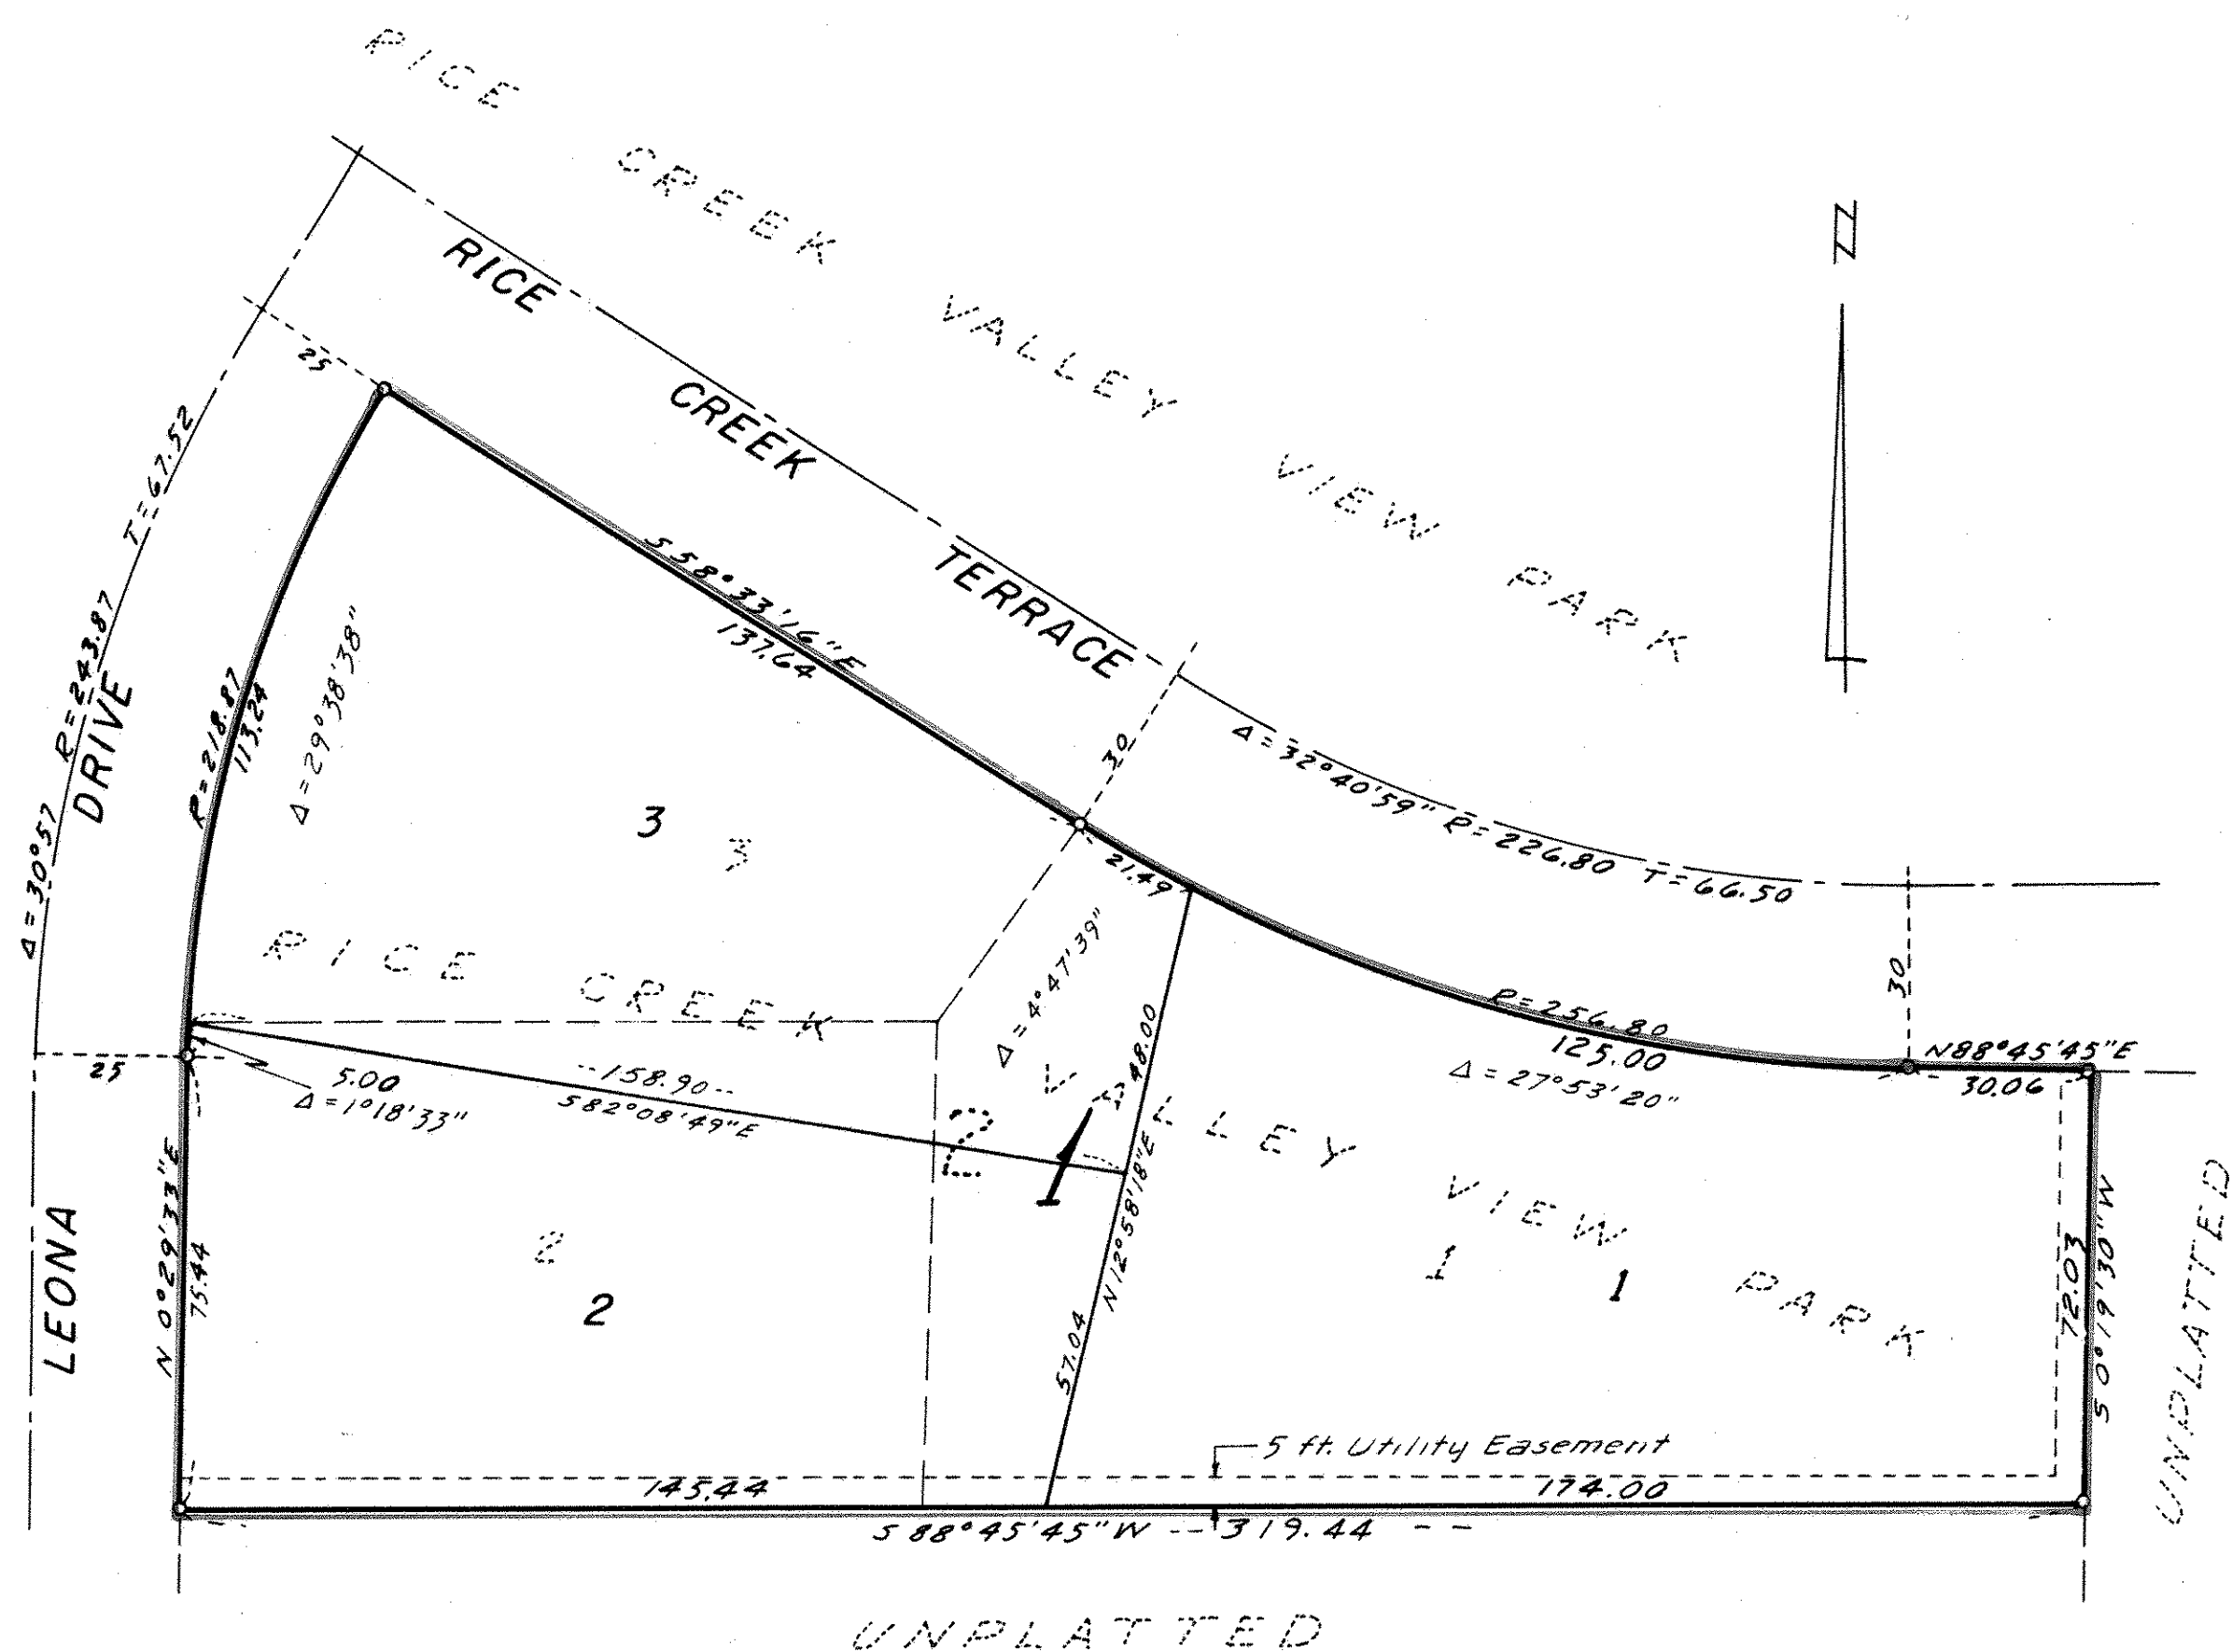

UNPLATTED

UNPLATTED

UNPLATTED

COPY

Abstract # 1843202

RECORDED DEC 12 1972