

We hereby approve of this plat and recommend that the same be accepted and the alley as originally laid out in said Block 72 as shown by the dotted lines, so far as the same affects this property be vacated.

Simon P. Tolson *(seal)*  
 Wm A Vauslyke *(seal)*


Plat Commissioners

STATE OF MINNESOTA, ss.  
 County of Ramsey.  
 Office of the Register of Deeds.  
 This is to certify that the within instrument was filed for Record in the Office, at St. Paul, on the 7<sup>th</sup> day of September, A. D. 1881, at 11:40 A. M., and that the same was recorded in Book 47 of Town Plats, page 11.  
 Olo Dreher

This plat document is an UNOFFICIAL copy of a Subdivision Plat or Registered Land Survey and is made available for information purposes only.  
 To obtain an official copy please contact the Ramsey County Recorder's Office.

*H. M. Rice's*  
 Re-Arrangement  
 of Lots 1, 7, 8, 9 & 10 Block 72.

DAYTON & IRVINE'S ADD.

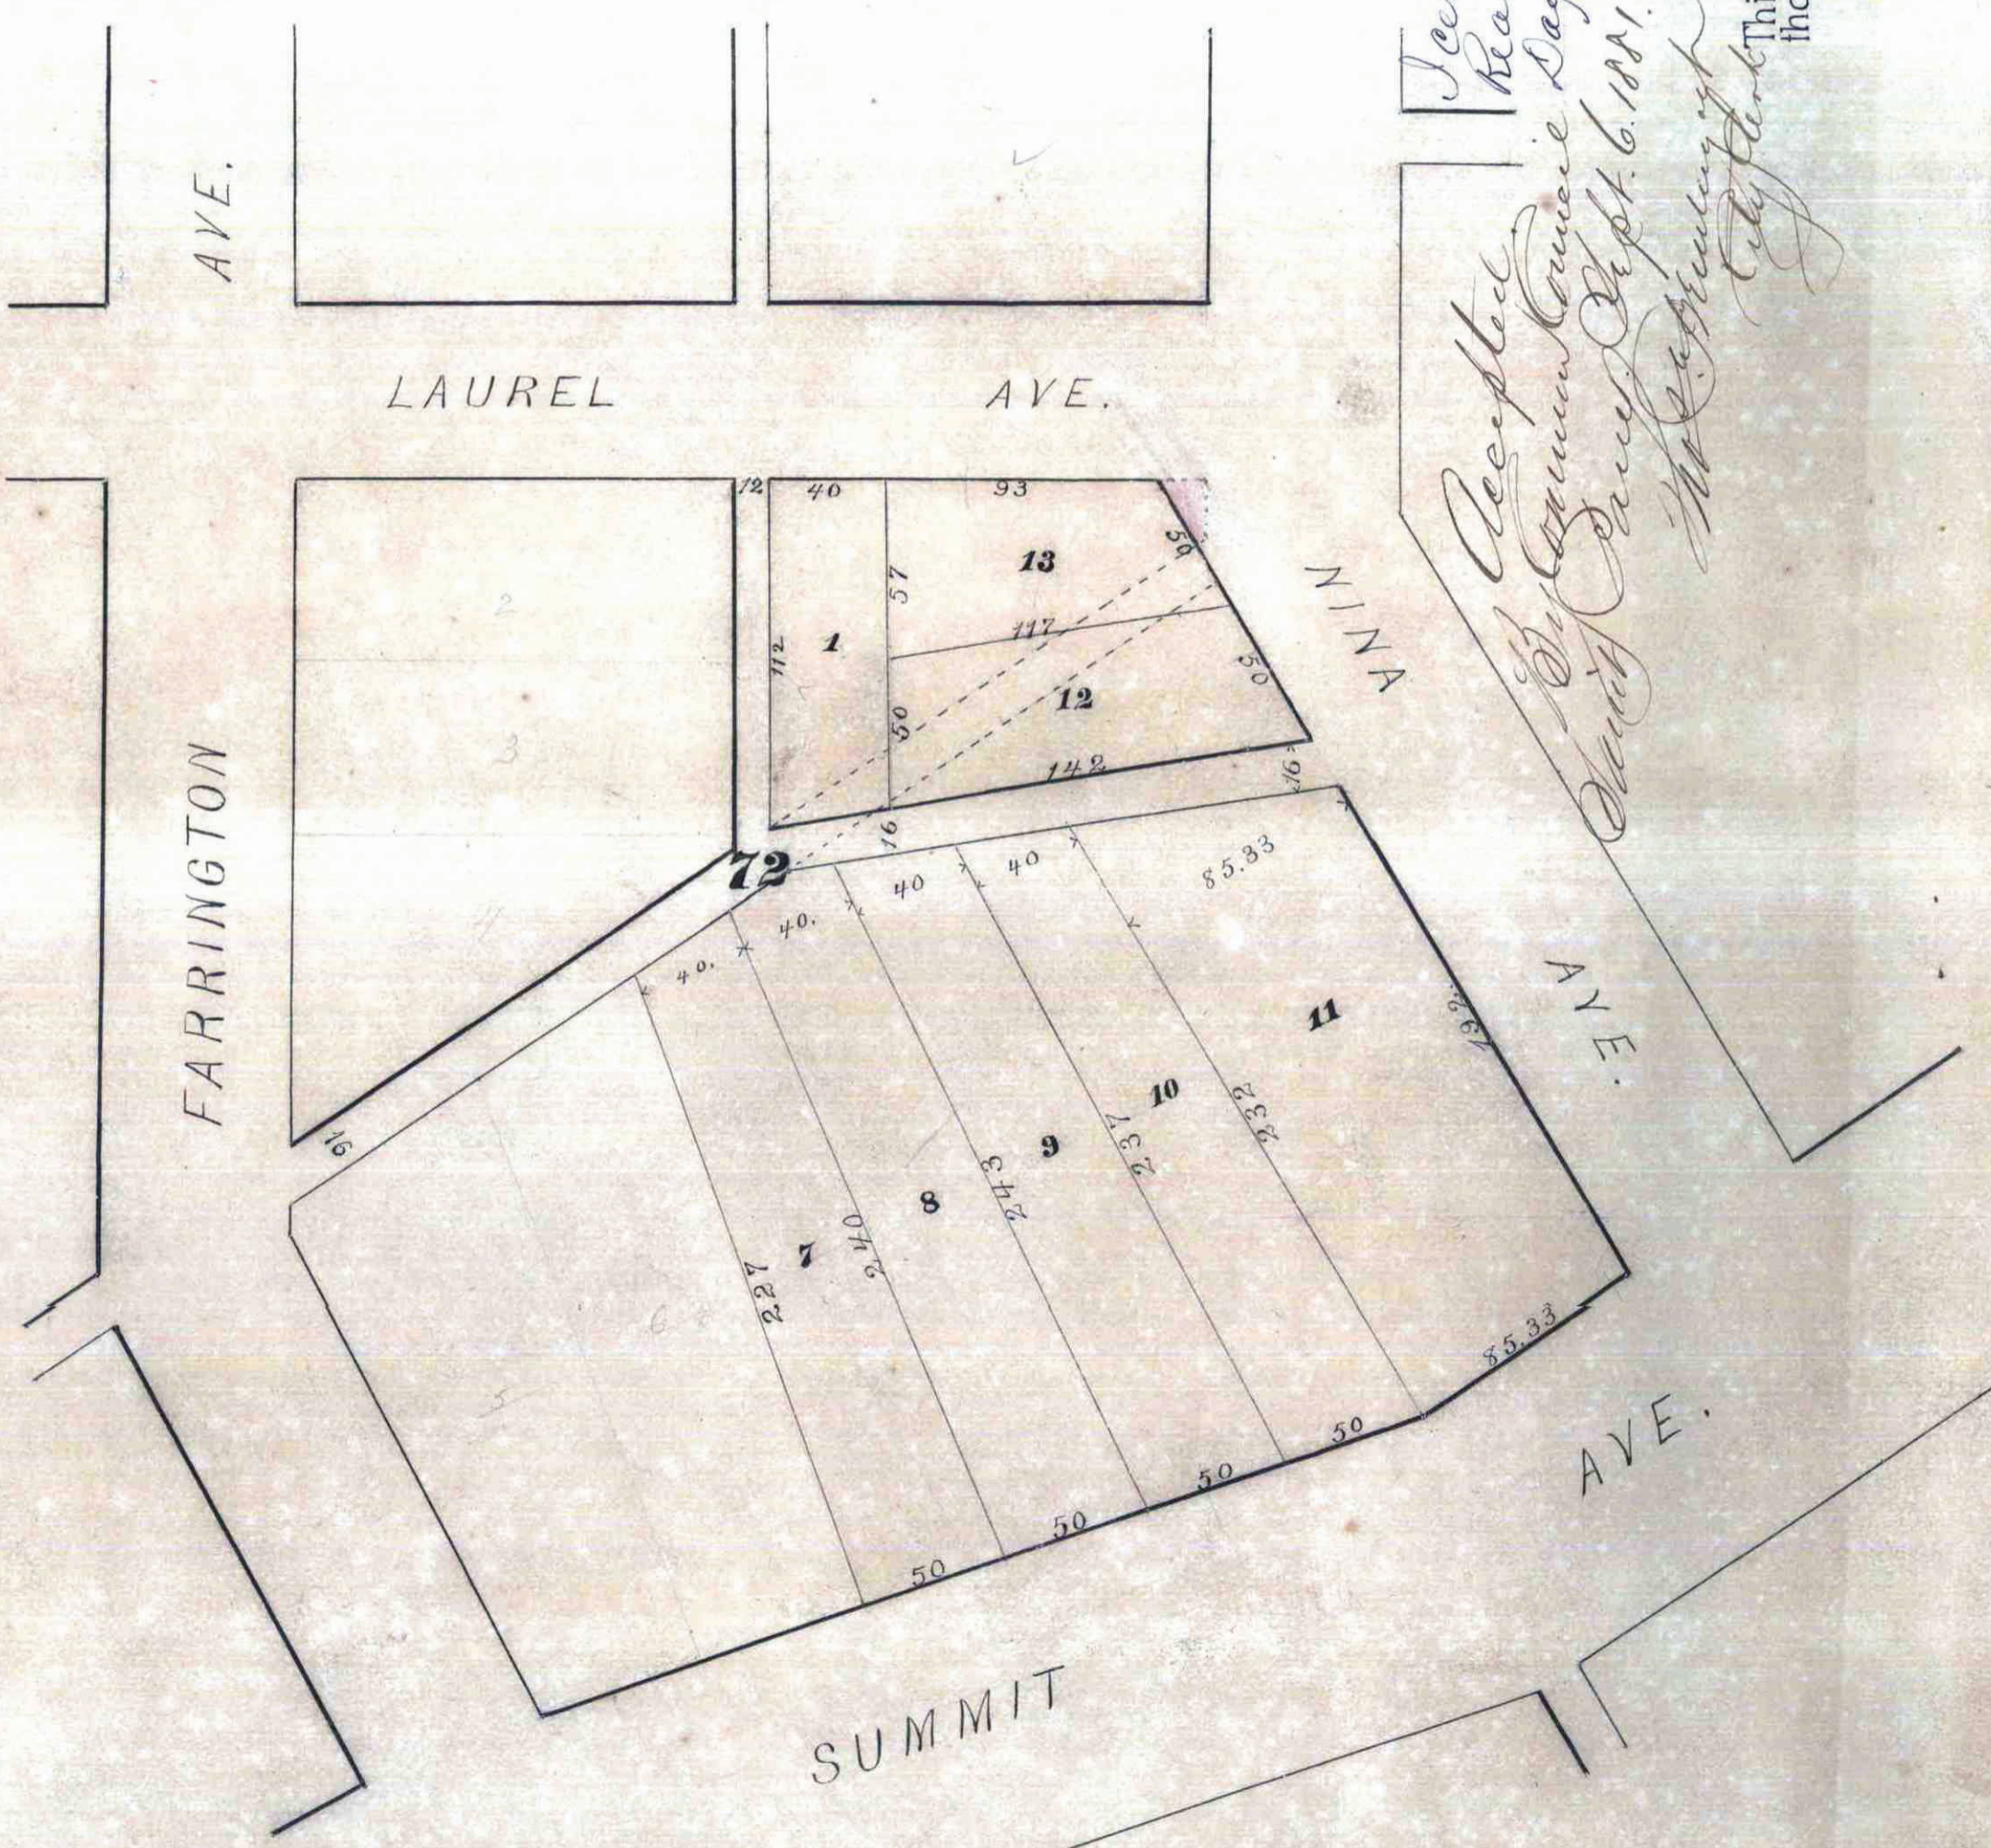

We Henry M. Rice and Matilda W. Rice proprietors of Lots one (1) seven (7), eight (8) nine (9) and ten (10) of Block seventy two (72) of Dayton and Irving's addition as per recorded plat on file in the office of the Register of Deeds of Ramsey County, do hereby certify that we have caused the said lots to be subdivided and re-arranged into lots under the name of H. M. Rice's re-arrangement of Lots 1, 7, 8, 9 and 10 of Block 72 of Dayton and Irving's addition to Saint Paul making the same as shown on this map or plat and we subscribe dedications to the public use for the streets and alleys as indicated thereon.  
 Witnesses our hands and seals this 24<sup>th</sup> day of August, A. D. 1881  
 Henry M. Rice *(seal)*  
 Matilda W. Rice *(seal)*

Taxes Paid  
 Sept 7/81  
 J. M. Gandy  
 J. B. Gandy

CITY TREASURER'S OFFICE  
 ST. PAUL, MINN.  
 SEP 7 1881  
 ASSESSMENTS PAID.  
 J. B. Gandy  
 City Treasurer

State of Minnesota  
 County of Ramsey  
 Be it remembered that on the 24<sup>th</sup> day of August personally appeared before me Henry M. Rice and Matilda W. Rice to me well known as the same persons who made the foregoing dedication and they acknowledged that they made the same freely and voluntarily for the purposes therein contained.

Clara Public  
 Ramsey Co Minn

St Paul Minn Aug 24<sup>th</sup> 1881  
 I certify that this is a correct Plat of Hill River Re-arrangement of Lots 1, 7, 8, 9, 10 Block 72 Dayton & Irving's Addition to St Paul's Minn  
 L. D. Curtis C.E.  
 OFFICE OF CITY ENGINEER.  
 SAINT PAUL, MINN. SEPT. 6. 1881.  
 This is to certify that I have examined the within plat and recommend that it be accepted.  
 L. W. Humaldt  
 City Engineer.

Accepted  
 City Council  
 St Paul Minn  
 Sept 6. 1881  
 W. B. Humaldt  
 City Clerk