
## BRANDT'S SILVER LANE ADDITION VILLAGE OF STANTHONY COUNTY OF RAMSEY

SEPTEMBER,1972

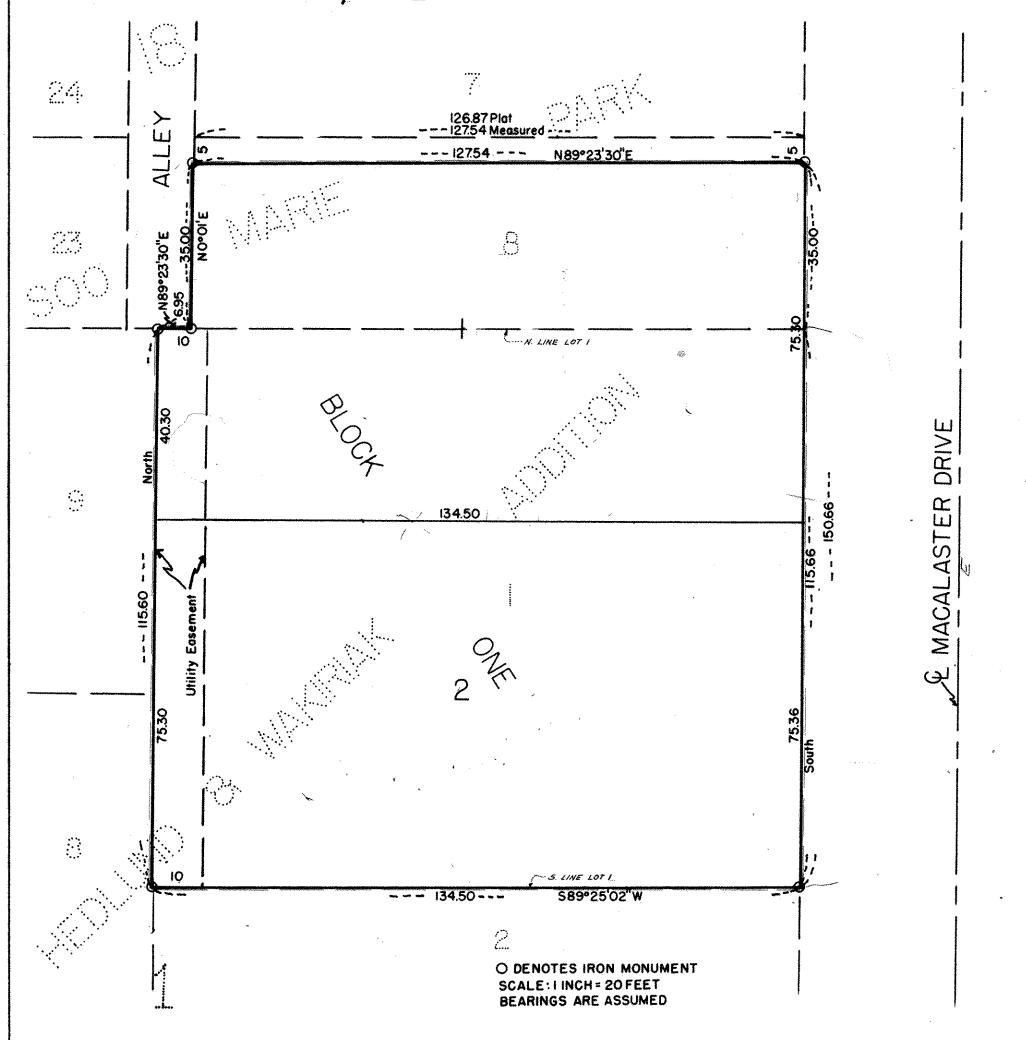

P.W.

COPY

IN THE PRESENCE OF	SIGNED
D Grantz-lichen	Lloyd L. Brandt
andrey a Redling	Lois M. Brandt
STATE OF MINNESOTA COUNTY OF SS	LOIS M. DIANGE
	, A.D. 1972, before me, a Notary Public, within and for andt and Lois M. Brandt, husband and wife, to me personally re the owners and proprietors of the above described property and deed.
	Notary Public Ramsen Sounty, Minnesota My Commission Expires Mugust 6 1976
that this plat is a correct representation of said su figures denoting feet and decimals of a foot, that the placed in the ground as shown on said plat and that the	land described on this plat as BRANDT'S SILVER LANE ADDITION arvey, that all distances are correctly shown on said plat in the monuments for the guidance of future surveys have been correctly here are no wet lands or public highways to be designated on outside boundary lines are correctly designated on the plat.
	William S. Loye  Registered Land Surveyor  Minnesota License Number 6787
STATE OF MINNESOTA ) SS COUNTY OF CHISAGO )	
Above certificate by William S. Loye subscribed and stand State on this/Bthday ofOctober	worn to before me, a Notary Public within and for said CountyA.D. 1972.
MILDRED J. GRIEG  MILDRED J. GRIEG  NOTARY PUBLIC - MINNESOTA   CHISAGO COUNTY  Comm. Expires April 11, 1979	Mildul J. Julie Notary Public, Chisago County, Minnesota My Commission Expires April 11, 1979
We hereby certify that the Village Council of the Vilplat of BRANDT'S SILVER LANE ADDITION, at a regular meaning, A.D. 1978.	lage of St. Anthony, Minnesota, duly accepted and approved the
Duane R Micolille	Carse B. Johnson Village Clerk
Accepted and approved this 27 day of	November A.B. 1973.
Palter ardurthy  Fonda F. Mayer	PLAT COMMISSION
(Interest / belief	CITY ENGINEER OF ST. PAUL

COMSTOCK & DAVIS, INC. MINNEAPOLIS, MINNESOTA

Abstract # 1872002
Rawrood Dec 9,1873

" Herahlin'