
BAIERL ADDITION

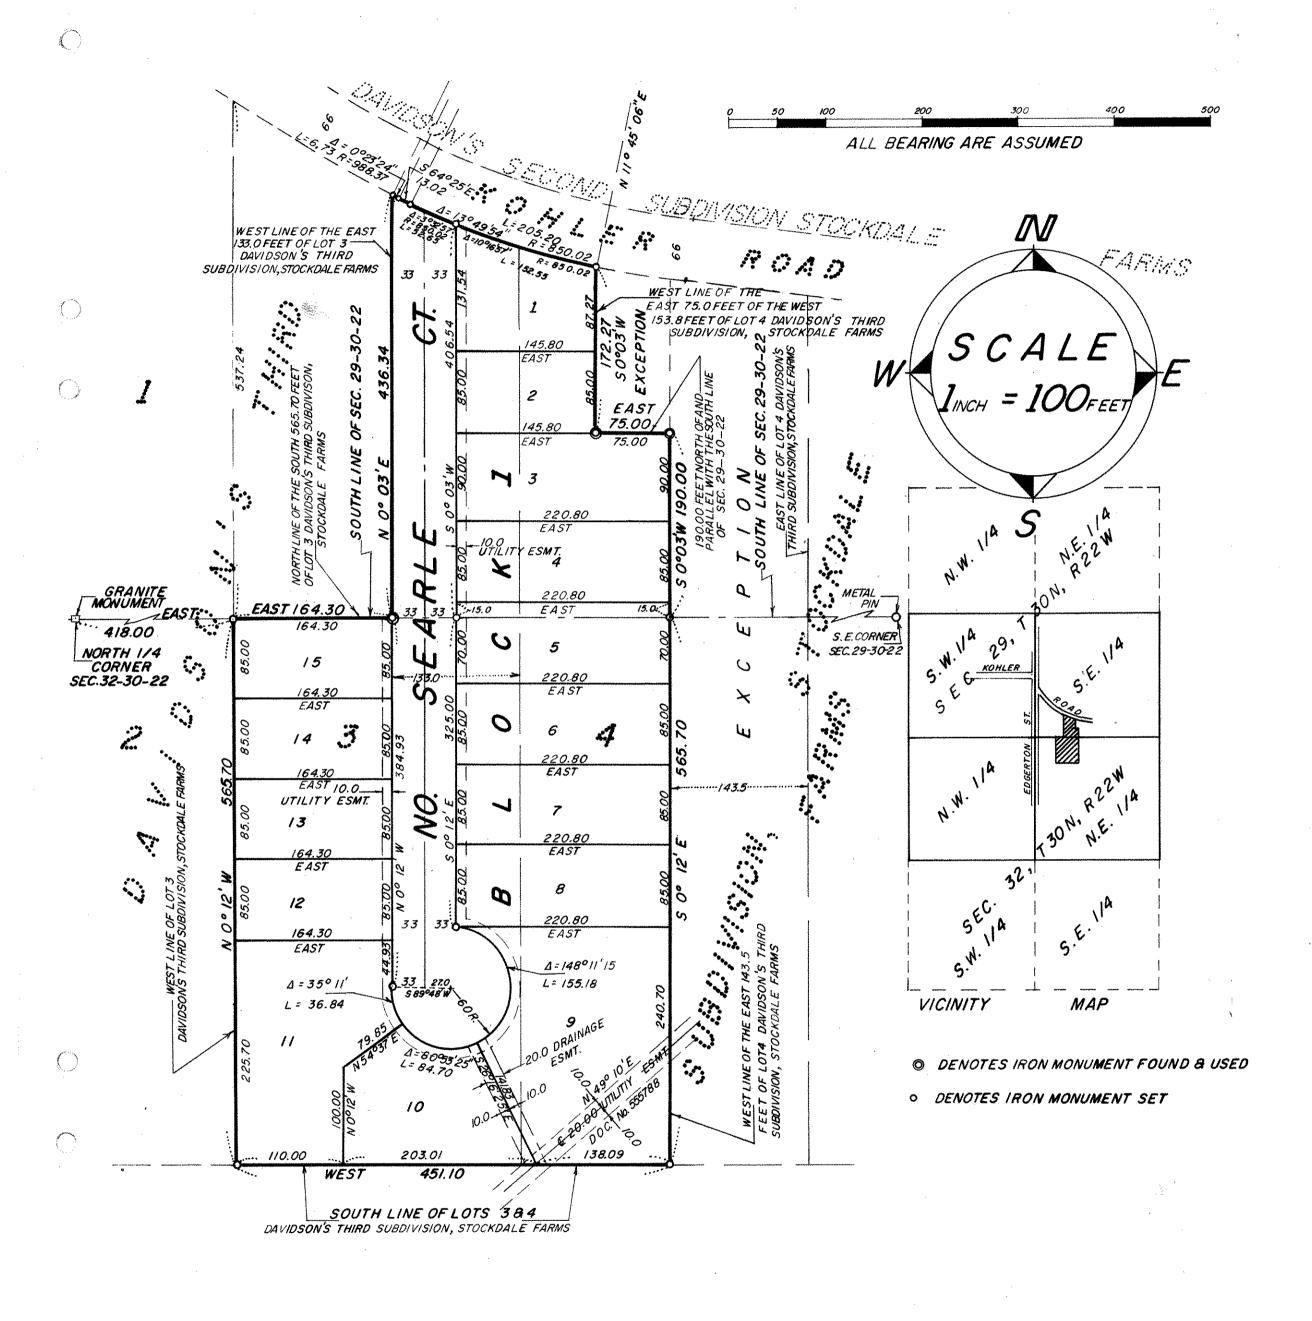

the following described property situated in the City of VADNAIS HEIGHTS, Ramsey County, Minnesota: All of Lot four (4) except the East one hundred forty-three and five-tenths (E. 143.5) feet thereof, and also except the East seventy-five (E. 75) feet of the West one hundred fifty-three and eighty hundredths (W. 153.80) feet except the South one hundred ninety (S. 190) feet thereof, Davidson's Third Subdivision, Stockdale Farms, according to the plat thereof filed of record in the office of the Registrar of Titles within and for said County. The second exception described above being a part that lies in section twenty- nine (29), Township thirty (30), Range twenty-two (22).	
The East one hundred thirty-three (E. 133) feet of Lot three (3), Davidson's Third Subdivision, Stockdale Farms, according to the plat thereof filed of record in the office of the Registrar of Titles within and for said County.	
The South five hundred sixty-five and seven tenths (S. 565.7) feet except the East one hundred thirty-three (E. 133) feet thereof of Lot three (3), Davidson's Third Subdivision, Stockdale Farms, according to the plat thereof filed of record in the office of the Registrar of Titles within and for said County.	
Have caused the same to be surveyed, platted and known as BAIERL ADDITION and do hereby dedicate to the public for public use forever the court and easements as shown on the plat. Have hereunto set our hands and seals this 22-nd day of 1974.	,
OWNERS: Jacob Joseph Baier Everyn J. Baierl EVERYN J. BAIERL	
STATE OF MINNESOTA) COUNTY OF Mansey On this 22nd day of March 1974, before me, a Notary Public within and for said County and State, personally appeared JACOB JOSEPH BAIERL and EVELYN J. BAIERL, husband and wife, to me known to be the persons described herein and who executed the foregoing instrument and acknowledged that they executed the same as their own free act and deed.	
CAROL KREY My Commission Expires Notary Public Ramaey County, Minn. My Commission Expires JUNE 19 1974	
I, WARREN I. FORSBERG, hereby certify that I have surveyed and platted the property described in the dedication of this plat as BAIERL ADDITION, that this plat is a correct representation of said survey; that all distances are correctly shown on the plat; that all monuments have been correctly placed in the ground as shown; that the outside boundary lines are correctly designated on the plat; and that there are no wet lands, easements or public highways other than as shown thereon.	ed of the second
WARREN I. FORSBERG MINNESOTA REGISTRATION NUMBER 4840	
STATE OF MINNESOTA) COUNTY OF Ransey The Surveyor's certificate was subscribed and sworn to before me, a Notary Public, this 2/5+ day of March 19 74.	
Robert Minesota Notary Public Ramsey County, Minnesota My Commission Expires	
My Commission Expires September 10, 1980	
Approved and accepted by the City Council of VADNAIS HEIGHTS, Minnesota, this	
Henry Terrier fr. John CLERK	
No delinquent taxes and transfer entered this 28th day of March 1974.	
Low McKenna DIRECTOR By A. Shefelix Deputy DEPARTMENT OF PROPERTY TAXATION	
Accepted and approved this 28 TH day of March A.D., 19 74.	
Logue Williams	
Ronald F. Mess	
Orihul Juliub City Engineer of St. Paul, Minnesota Torrens# 597267	

Know All Persons By These Presents that JACOB JOSEPH BAIERL and EVELYN J. BAIERL, husband and wife, owners of