


ST. ODILIA ADDITION

SCALE: 1 INCH = 40 FEET BEARINGS ARE ON AN ASSUMED DATUM

DISTANCES ARE TO THE HUNDRETH DENOTES IRON MONUMENTS - THUS 92 = 92.00 FEET.

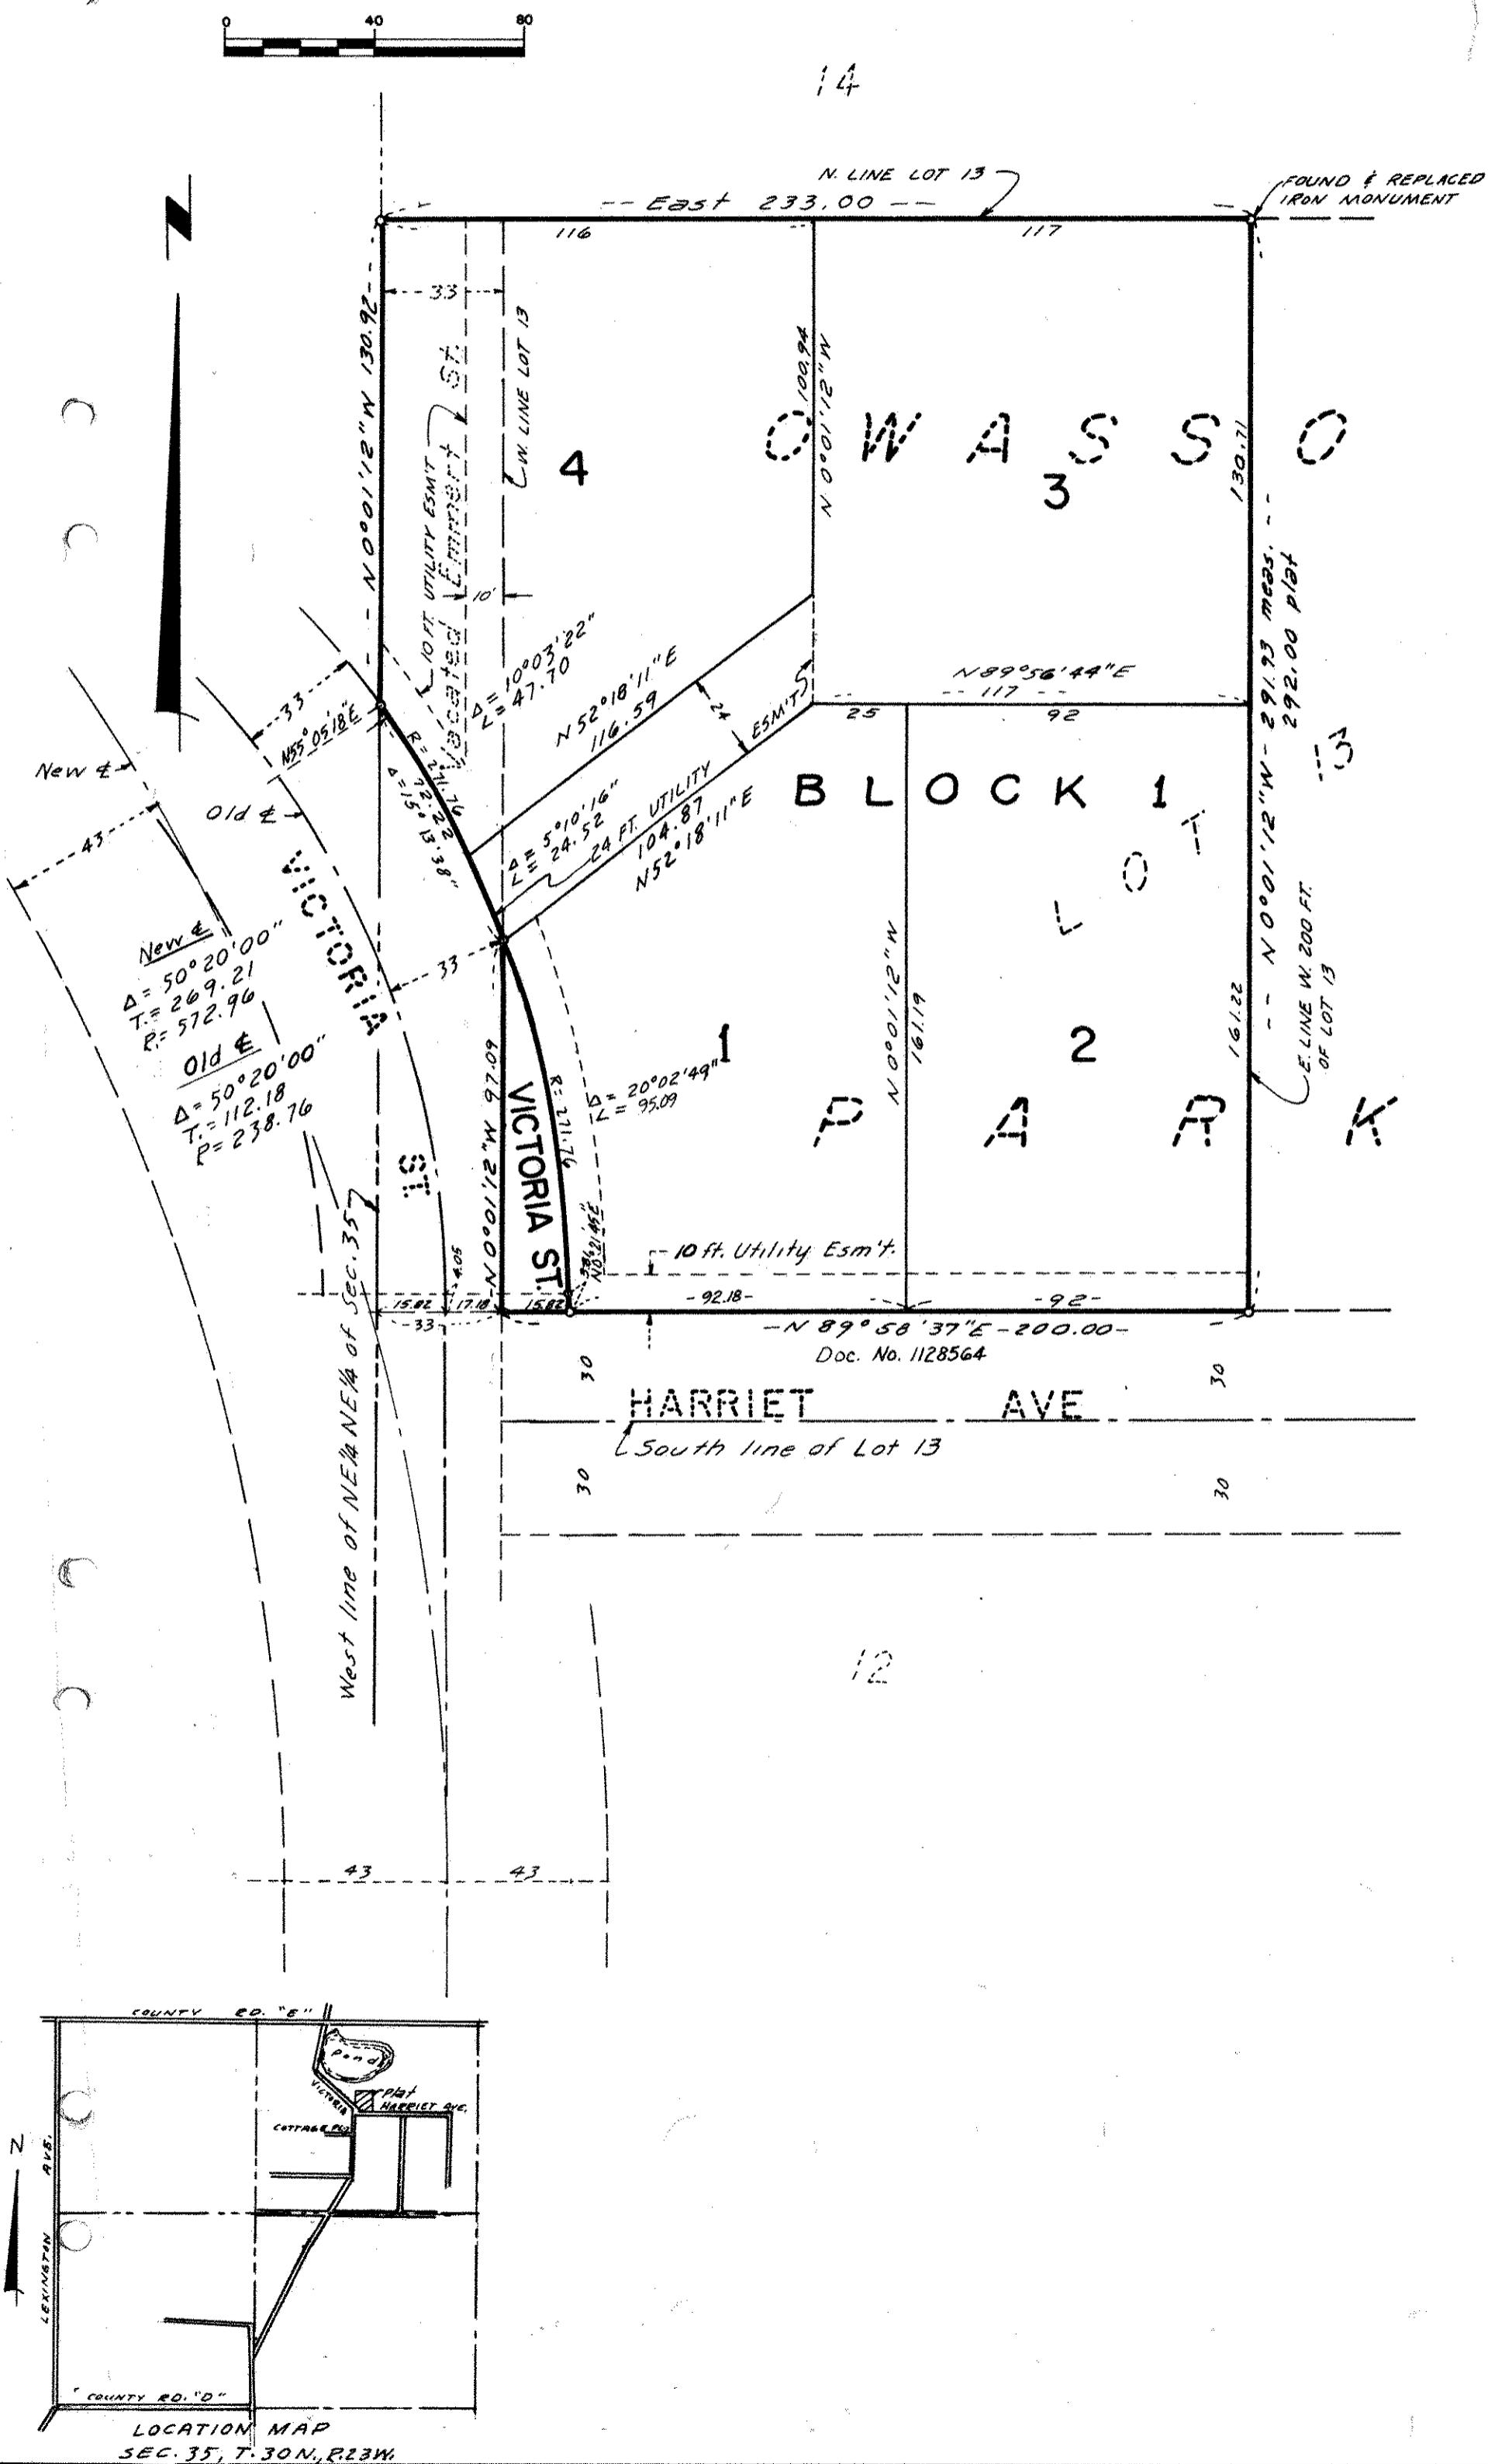

Know All Persons By These Presents that THE CHURCH OF ST. ODILIA, of Shoreview, a Minnesota Corporation, owner of the following described property situated in the City of Shoreview, Ramsey County, Minnesota:

The West 200 feet of the North 292 feet of Lot 13, Owasso Park, Ramsey County, Minnesota and vacated Emmert Street accruing.

Have caused the same to be surveyed, platted and known as ST. ODILIA ADDITION and do hereby dedicate to the public for public use forever the street and utility easement as shown on the plat.

Have hereunto set our hands and seal this 1st day of MAY, 1974.


THE CHURCH OF ST. ODILIA, of Shoreview.

Leo W. Kappmann
Vice President

Marjorie Bear
Secretary

STATE OF MINNESOTA)
COUNTY OF RAMSEY) SS The foregoing instrument was acknowledged before me this May 6, 1974
by Leo W. Kappmann, O.S.C. and Marjorie Bear of THE CHURCH OF ST. ODILIA, of Shoreview,
Date

a Minnesota corporation on behalf of the corporation.

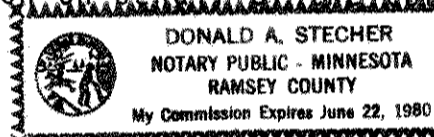

Donald A. Stecher
Notary Public, Ramsey County, Minnesota
My Commission expires _____

I, Milner W. Carley, hereby certify that I have surveyed and platted the property described in the dedication of this plat as ST. ODILIA ADDITION; that this plat is a correct representation of said survey; that all distances are correctly shown on the plat; that all monuments have been correctly placed in the ground as shown; that the outside boundary lines are correctly designated on the plat; and that there are no wet lands, easements or public highways other than as shown thereon.

Milner W. Carley
Minnesota Registration No. 855

STATE OF MINNESOTA)
COUNTY OF RAMSEY) SS The Surveyor's certificate was subscribed and sworn to before me, a Notary Public, this 29th day of April, 1974.

SHIRLEY J. LUNDBERG
Notary Public, Ramsey County, Minn.
My Commission Expires, April 29, 1977.

Shirley J. Lundberg
Notary Public, Ramsey County, Minnesota
My Commission expires April 2, 1977

Approved and accepted by the City Council of Shoreview, Minnesota, this 3rd day of June, 1974.

W.B. Farrell
Mayor

Barry Brooks
Clerk

No delinquent taxes and transfer entered this 4th day of June, 1974.

Low McKeena Director By *E. Jones* Deputy.
Department of Property Taxation

Accepted and approved this 7th day of JUNE, 1974 A.D.

Ronald F. Meyer

Roger W. Raper Plat Commission

Pinkard L. Wheeler City Engineer of St. Paul