


SCHEFFER & MARTIN'S

REARRANGEMENT OF PART OF BLOCK 16.
WOODBURY & CASE'S ADDITION TO
WEST SAINT PAUL.

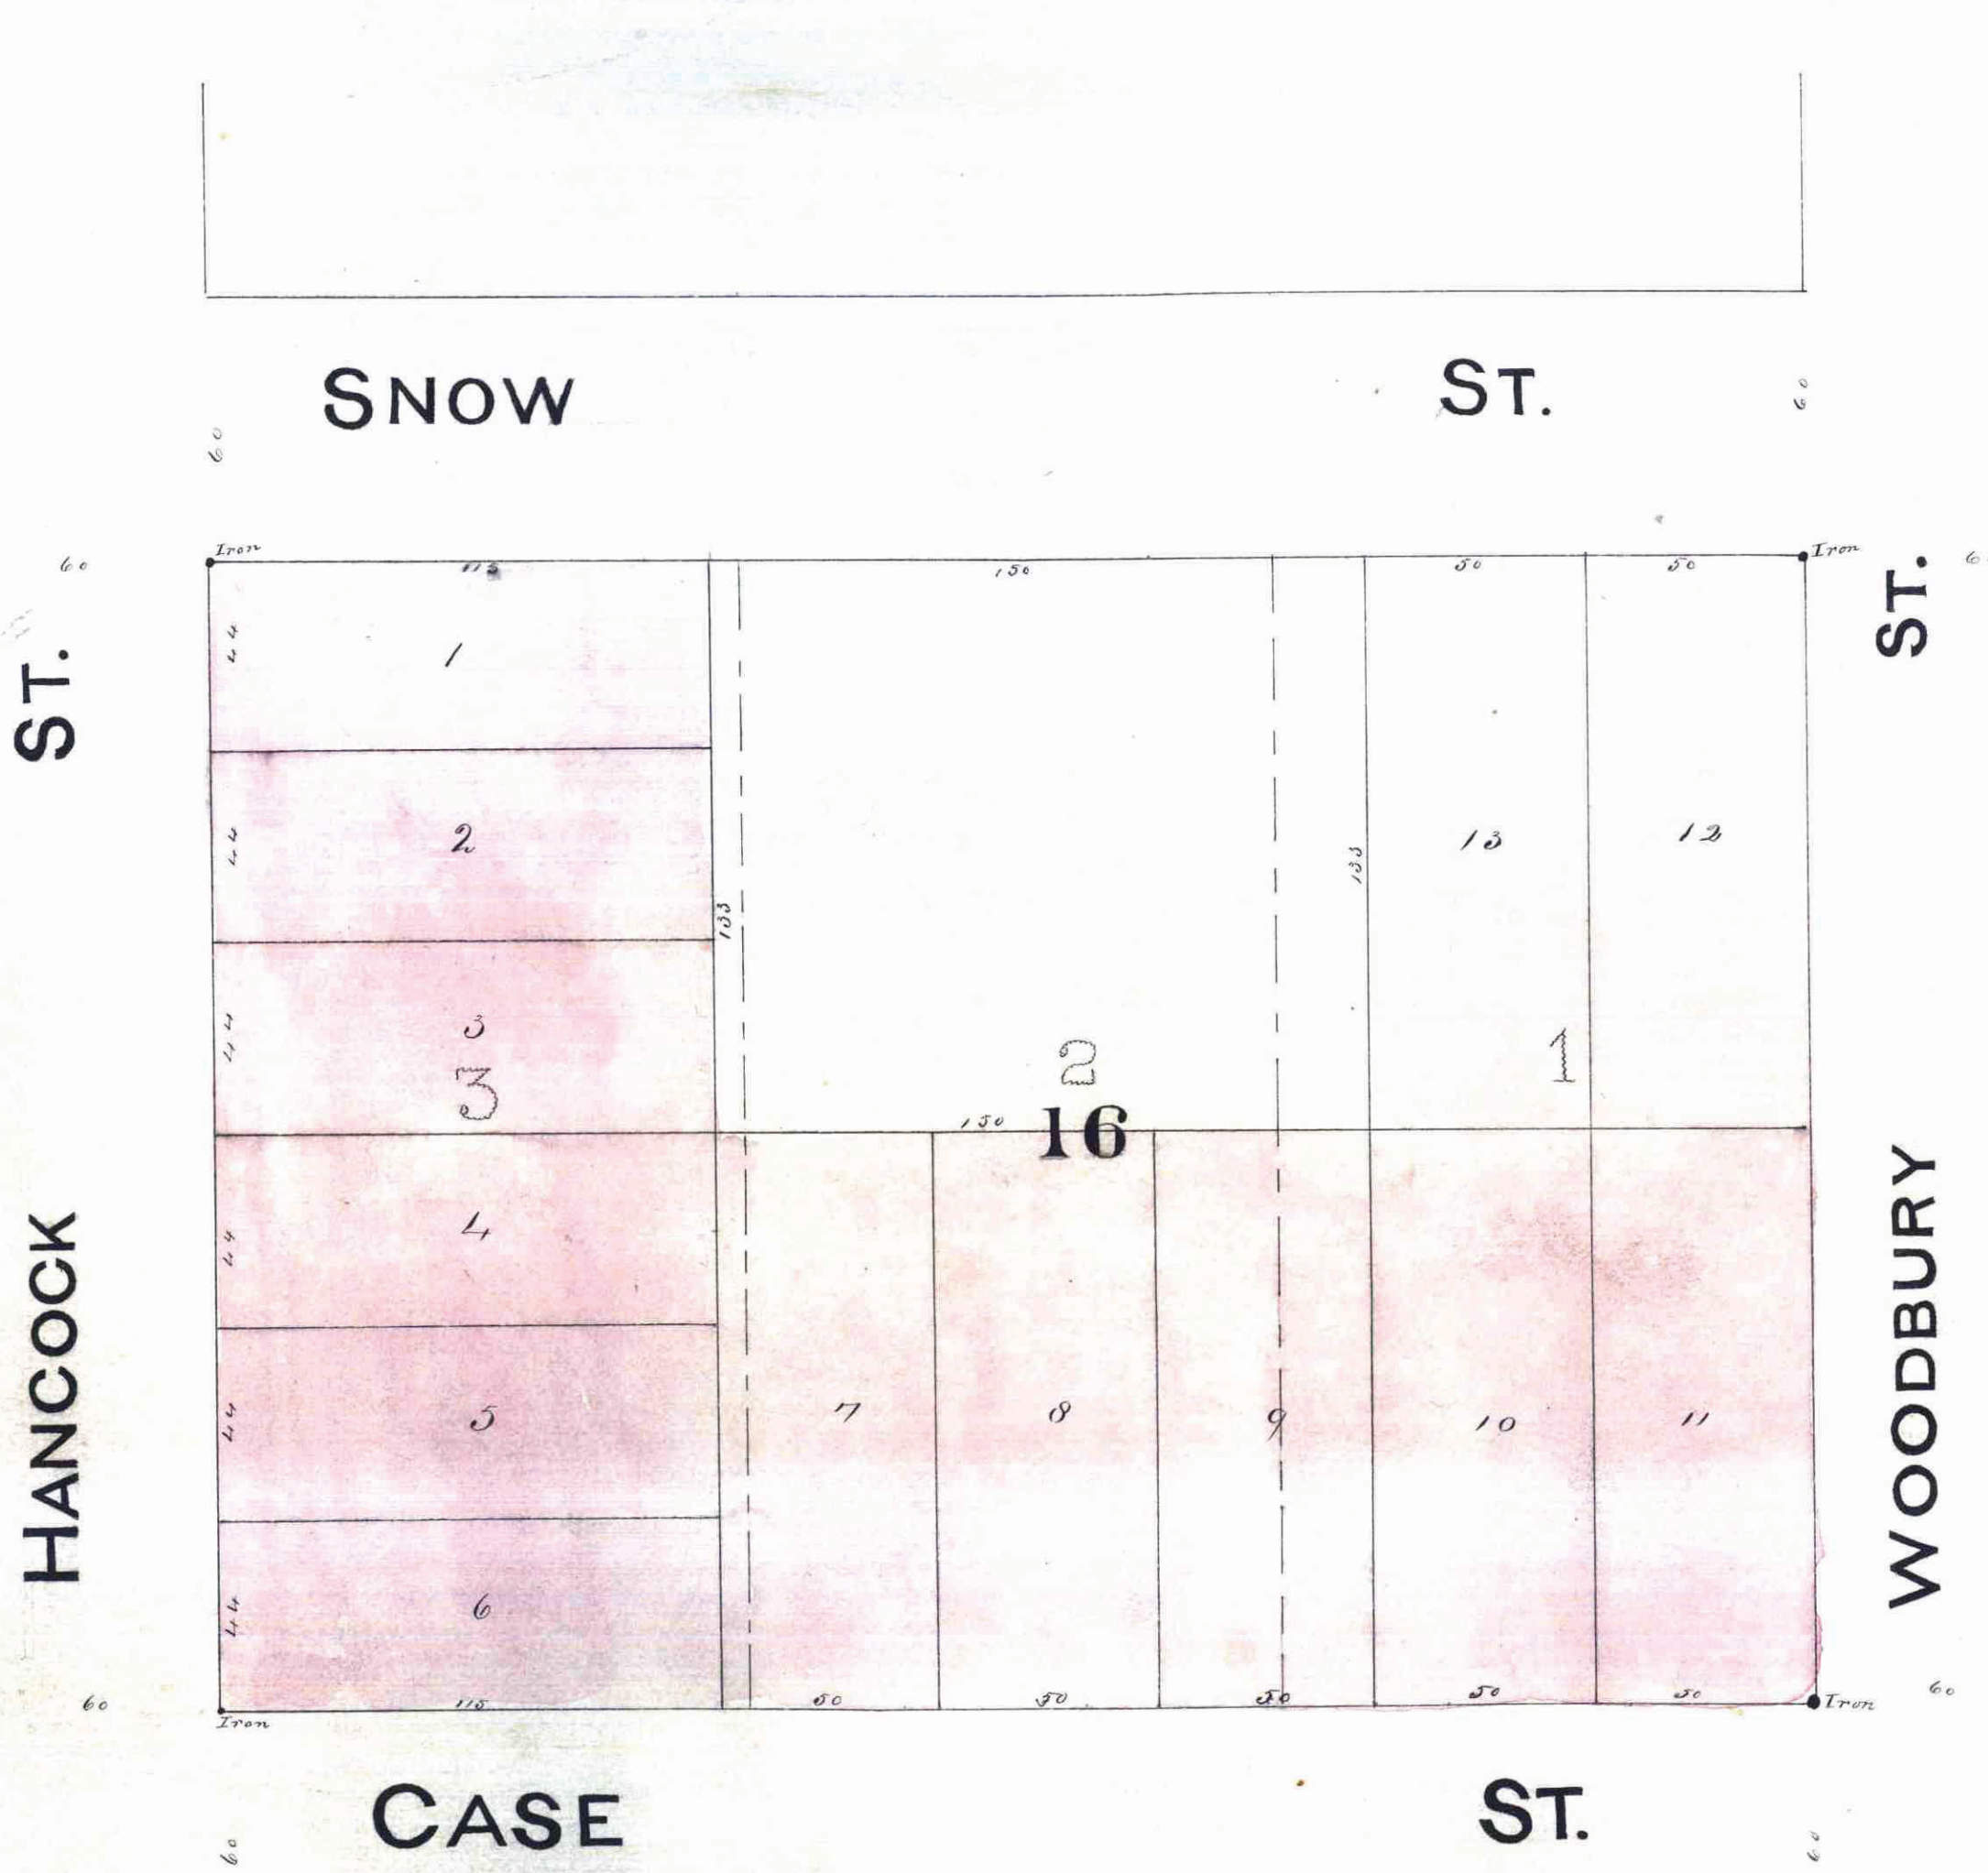

County of Ramsey } s.s.
State of Minnesota }
On this 18th day of August 1883, personally appeared before me Albert Scheffer and Paul Martin to me known to be the identical persons who executed the accompanying certificate and acknowledged the same to be their free act and deed.
Peter P. Heim
Notary Public
Ramsey Co.

We, the undersigned owners of part of Block 16 of Woodbury and Cases Addition to West Saint Paul Minnesota described as follows to wit. All of Block 16 of Woodbury and Cases Addition to West Saint Paul Minnesota - According to the recorded plat in office of the Register of Deeds of Ramsey County - Except a part described as follows - Commencing on the North line of said block 16 at a point 100th West of the North East corner of said Block. Thence West on said North line 150th. Thence South parallel with the West line of said Block 150th. Thence East parallel with the North line of said block 150th. Thence North parallel with the West line of said block 153th to the place of beginning. Do hereby certify to having caused the same to be surveyed and platted as Scheffer and Martin's Rearrangement of part of Block 16 of Woodbury and Cases Addition to West Saint Paul, as herein and hereon indicated. In witness whereof we have set our hands and seals this 18th day of August 1883
Albert Scheffer
Paul Martin

In the presence of
Peter P. Heim
W. N. Kieley
I hereby certify to having surveyed and platted the property described on this plat as Scheffer and Martin's Rearrangement of part of Block 16 of Woodbury and Cases Addition to West Saint Paul Minnesota and have placed iron monuments at the corners as shown on this map and the same is correct.
J. B. Hawley
Surveyor

I do hereby certify to having examined the above plat and recommend its approval.
W. A. Egan
City Eng'r.
Approved this 18th day of Aug 1883
J. M. Landry
County Auditor
S. C. Johnson
James Starkey
Plat Commission.

This plat document is an UNOFFICIAL copy of a Subdivision Plat or Registered Land Survey and is made available for information purposes only.
To obtain an official copy please contact the Ramsey County Recorder's Office.



STATE OF MINNESOTA } ss.
County of Ramsey }
OFFICE OF THE REGISTER OF DEEDS.
This is to certify that the within instrument was filed for record in this office, at St. Paul, on the 26 day of September A. D. 1883 at 5³⁰ o'clock P. M., and that the same was duly recorded in Book 7 of Town Plats, page 27.
Thomas M. Livan
Register of Deeds.
By Thomas M. Spill
Deputy.

The dotted lines and figures show original subdivision of Block.

Office of City Clerk,
City of St. Paul.
Accepted by the Common Council
on the 17 day of Sep 1883
M. M. Buechel, City Clerk.

