

BLAINE OAKS 4TH ADD.

Know All Persons By These Presents that Charles H. Rediske and Adeline M. Rediske, husband and wife, owners, and Twin City Federal Savings and Loan Association, a United States Corporation, mortgagee, of the following described property situated in the City of Shoreview, Ramsey County, Minnesota:

Outlot A, BLAINE OAKS 3RD ADD.

AND Wilbur G. Lint and Theresa I. Lint, husband and wife, owners of the following described property situated in the City of Shoreview, Ramsey County, Minnesota:

Outlot F, BLAINE OAKS 3RD ADD.

AND Blaine M. Edmundson and Lois E. Edmundson, husband wife, contract purchasers of the following described property situated in the City of Shoreview, Ramsey County, Minnesota:

Outlot A and Outlot F, BLAINE OAKS 3RD ADD.


Have caused the same to be surveyed, platted and known as BLAINE OAKS 4TH ADD. and do hereby dedicate to the public for public use forever the avenues, utility easements and drainage easements as shown.

Have hereunto set our hands and seals this 6 day of September, 1974.

Charles H. Rediske Charles H. Rediske TWIN CITY FEDERAL SAVINGS AND LOAN ASSOCIATION
Adeline M. Rediske Adeline M. Rediske BY R.J. Poland its Vice President
Wilbur G. Lint Wilbur G. Lint BY Theresa I. Lint its Vice President
Theresa I. Lint Theresa I. Lint BY W.E. Raymaker
Blaine M. Edmundson Blaine M. Edmundson
Lois E. Edmundson Lois E. Edmundson

STATE OF MINNESOTA) SS The foregoing instrument was acknowledged before me this 6 day of September, 1974


by Charles H. Rediske and Adeline M. Rediske, husband and wife.

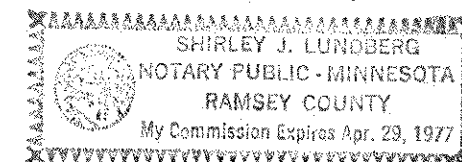

Shirley J. Lundberg
Notary Public, Ramsey County, Minnesota
My Commission Expires 4-29-77

STATE OF MINNESOTA) SS The foregoing instrument was acknowledged before me this 6 day of September, 1974


by Wilbur G. Lint and Theresa I. Lint, husband and wife.

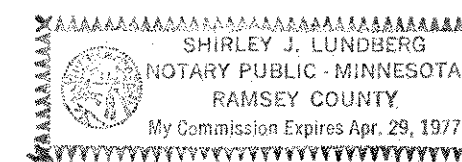

Shirley J. Lundberg
Notary Public, Ramsey County, Minnesota
My Commission Expires 4-29-77

STATE OF MINNESOTA) SS The foregoing instrument was acknowledged before me this 6 day of September, 1974

by Blaine M. Edmundson and Lois E. Edmundson, husband and wife.

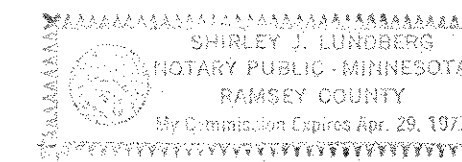

Shirley J. Lundberg
Notary Public, Ramsey County, Minnesota
My Commission Expires 4-29-77

STATE OF MINNESOTA) SS The foregoing instrument was acknowledged before me this 4 day of September, 1974

by R.J. Poland, Vice President and by W.E. Raymaker, Vice President.

of TWIN CITY FEDERAL SAVINGS AND LOAN ASSOCIATION, a United States Corporation, on behalf of the corporation.



Shirley J. Lundberg
Notary Public, Ramsey County, Minnesota
My Commission Expires 4-29-77

I, Milner W. Carley, hereby certify that I have surveyed and platted the property described in the dedication of this plat as BLAINE OAKS 4TH ADD.; that this plat is a correct representation of said survey; that all distances are correctly shown on the plat; that all monuments have been correctly placed in the ground as shown; that the outside boundary lines are correctly designated on the plat; that there are no wet lands, easements or public highways other than as shown thereon.

STATE OF MINNESOTA) SS The Surveyor's certificate was subscribed and sworn to before me, a Notary Public, this 26th day of AUGUST, 1974.

Milner W. Carley
Minnesota Registration No. 885

William Dupalath
Notary Public, Washington County, Minnesota
My Commission Expires MARCH 26, 1981

Accepted and approved this 12th day of SEPTEMBER, 1974.



Ronald F. Meyer
Katherine Hurstley Plat Commission
Raymond W. Ryan
Richard A. Wheeler City Engineer of St. Paul

TORNAS # 603731

RECORDED SEPT. 13, 1974

o INDICATES IRON MONUMENT

BEARINGS ARE ON AN ASSUMED DATUM

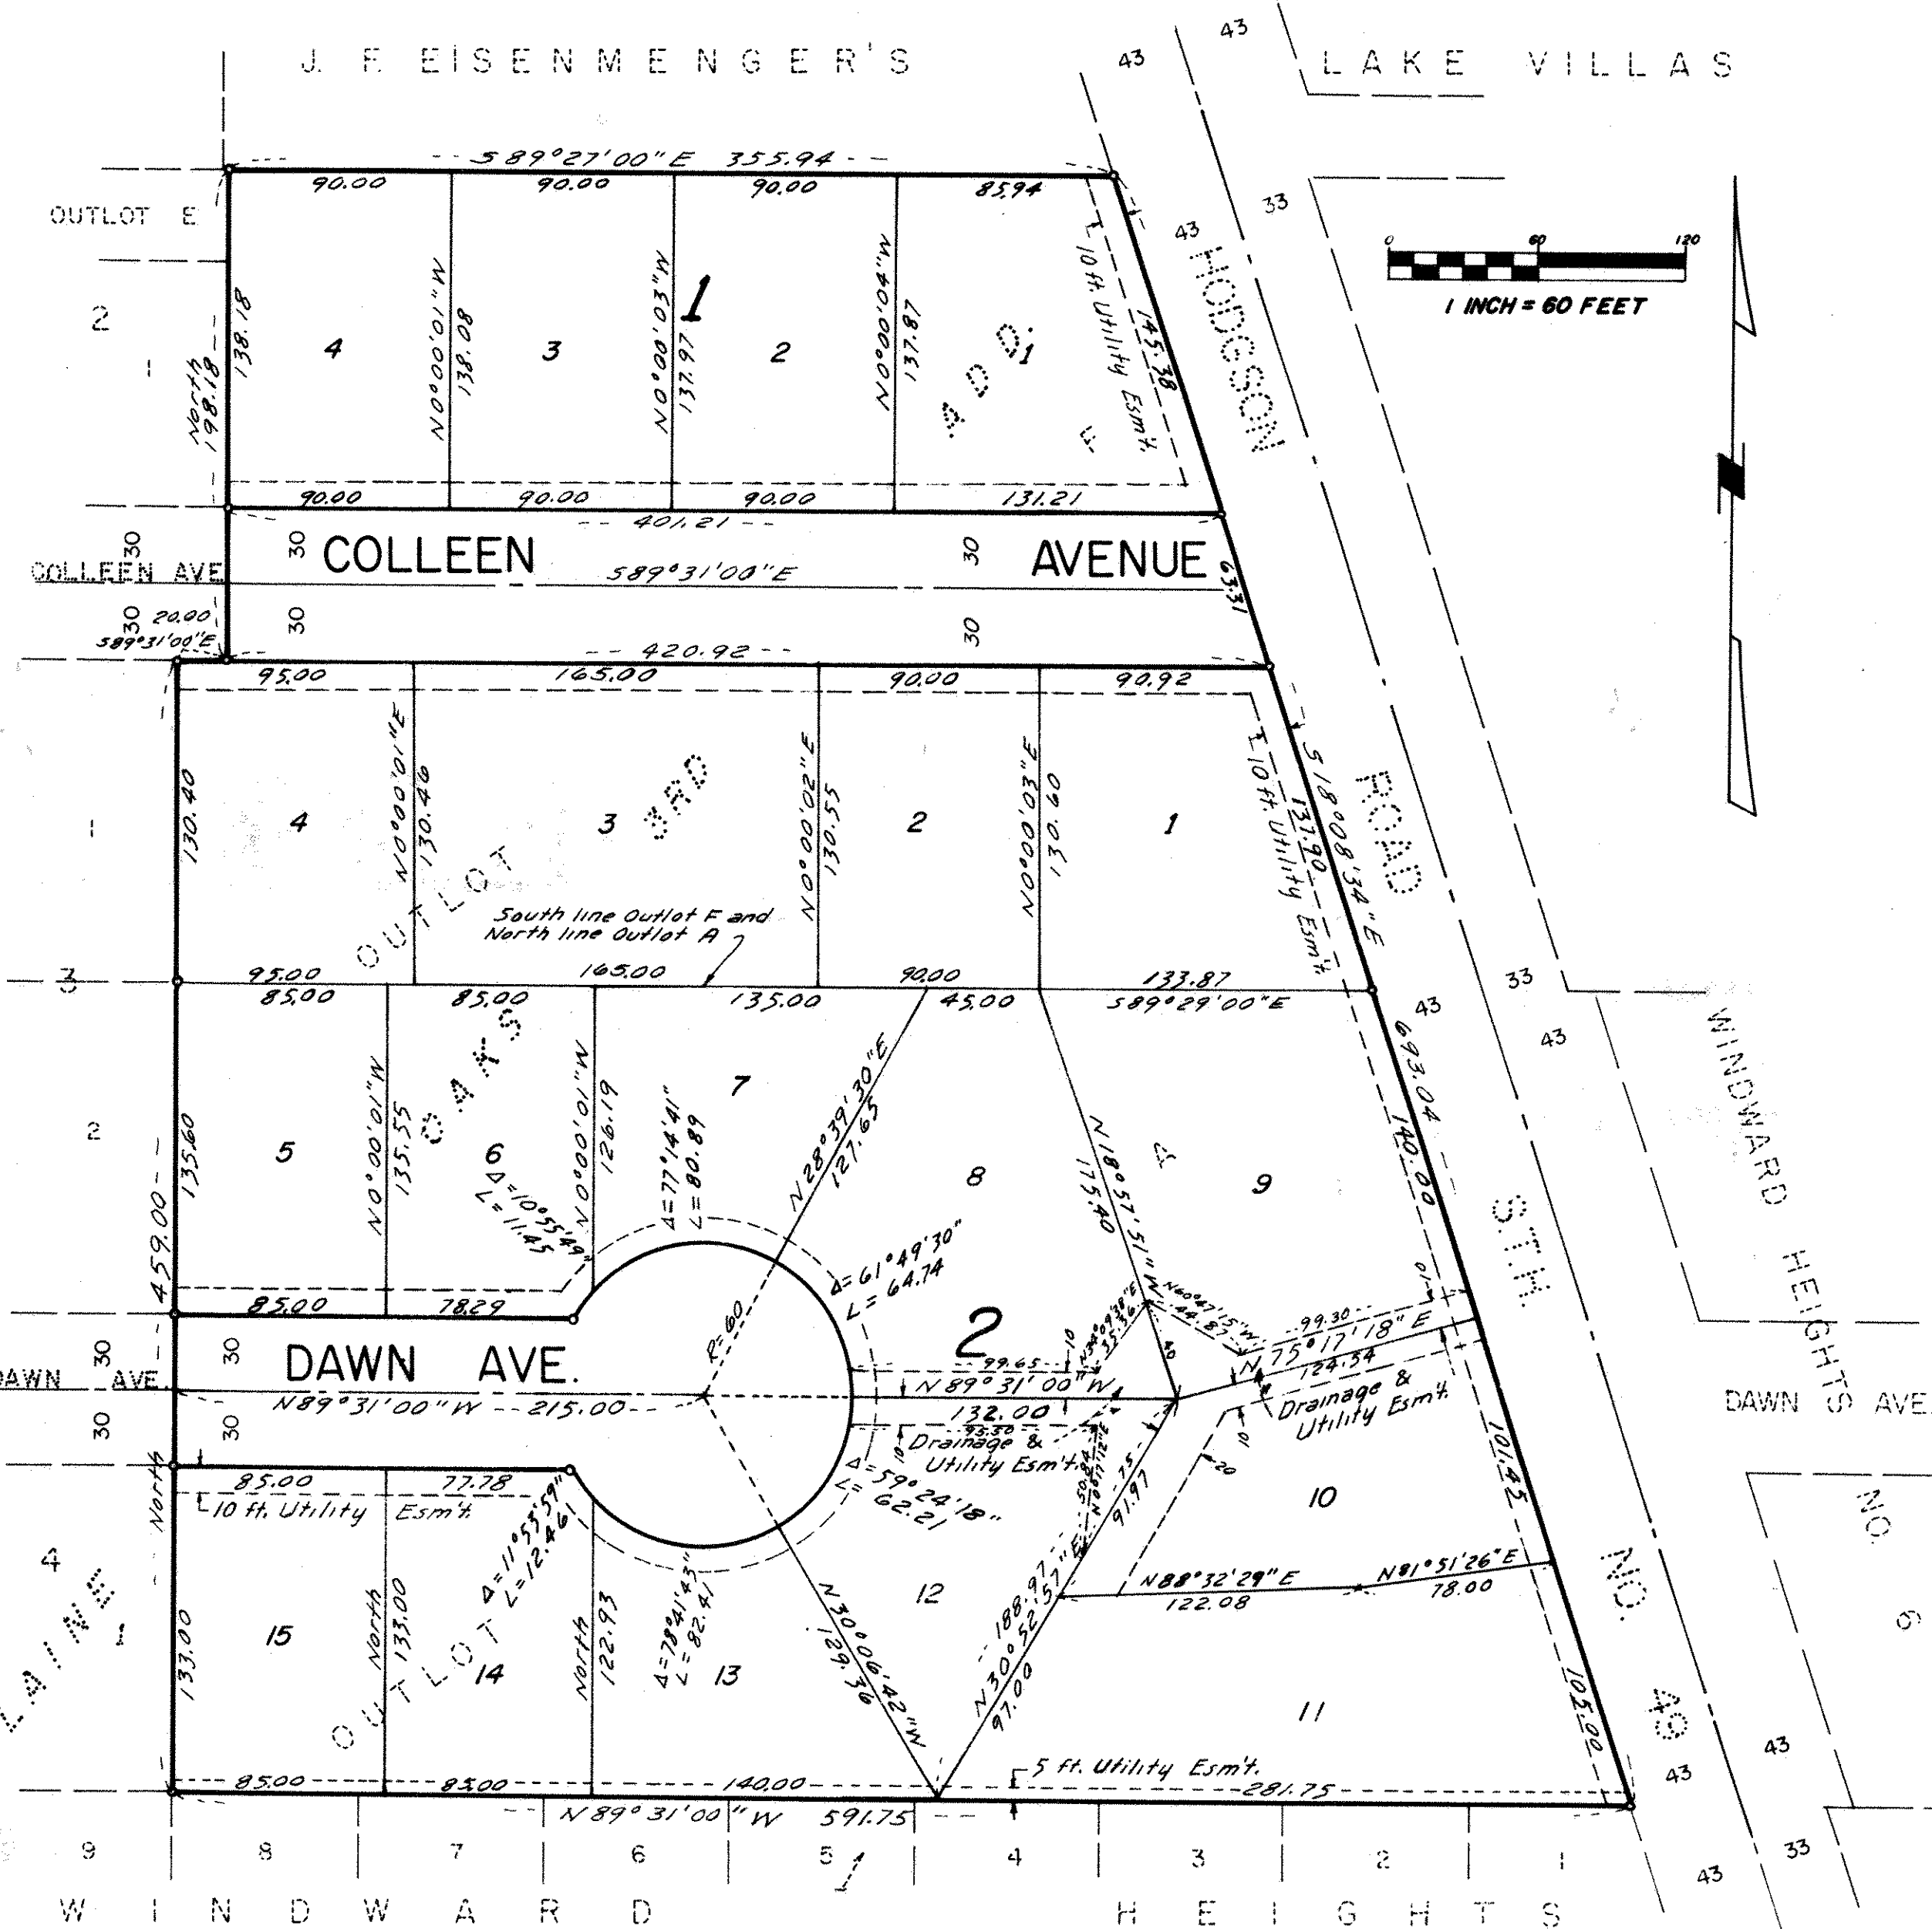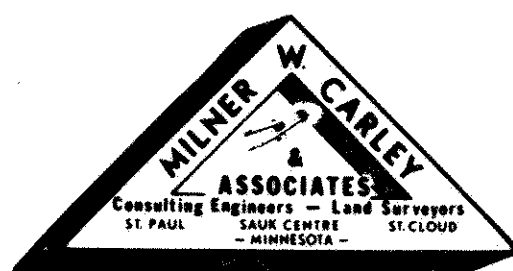

Approved and accepted by the City Council of Shoreview, Minnesota this 9 day of Sept, 1974.

No delinquent taxes and transfer entered this 11th day of September 1974.

Raymond W. Ryan Mayor
Bern Brooks Clerk
Low McKenna Director
Raymond W. Ryan Deputy