


Received of
In full

SCHURMEIER'S

7th St. addition

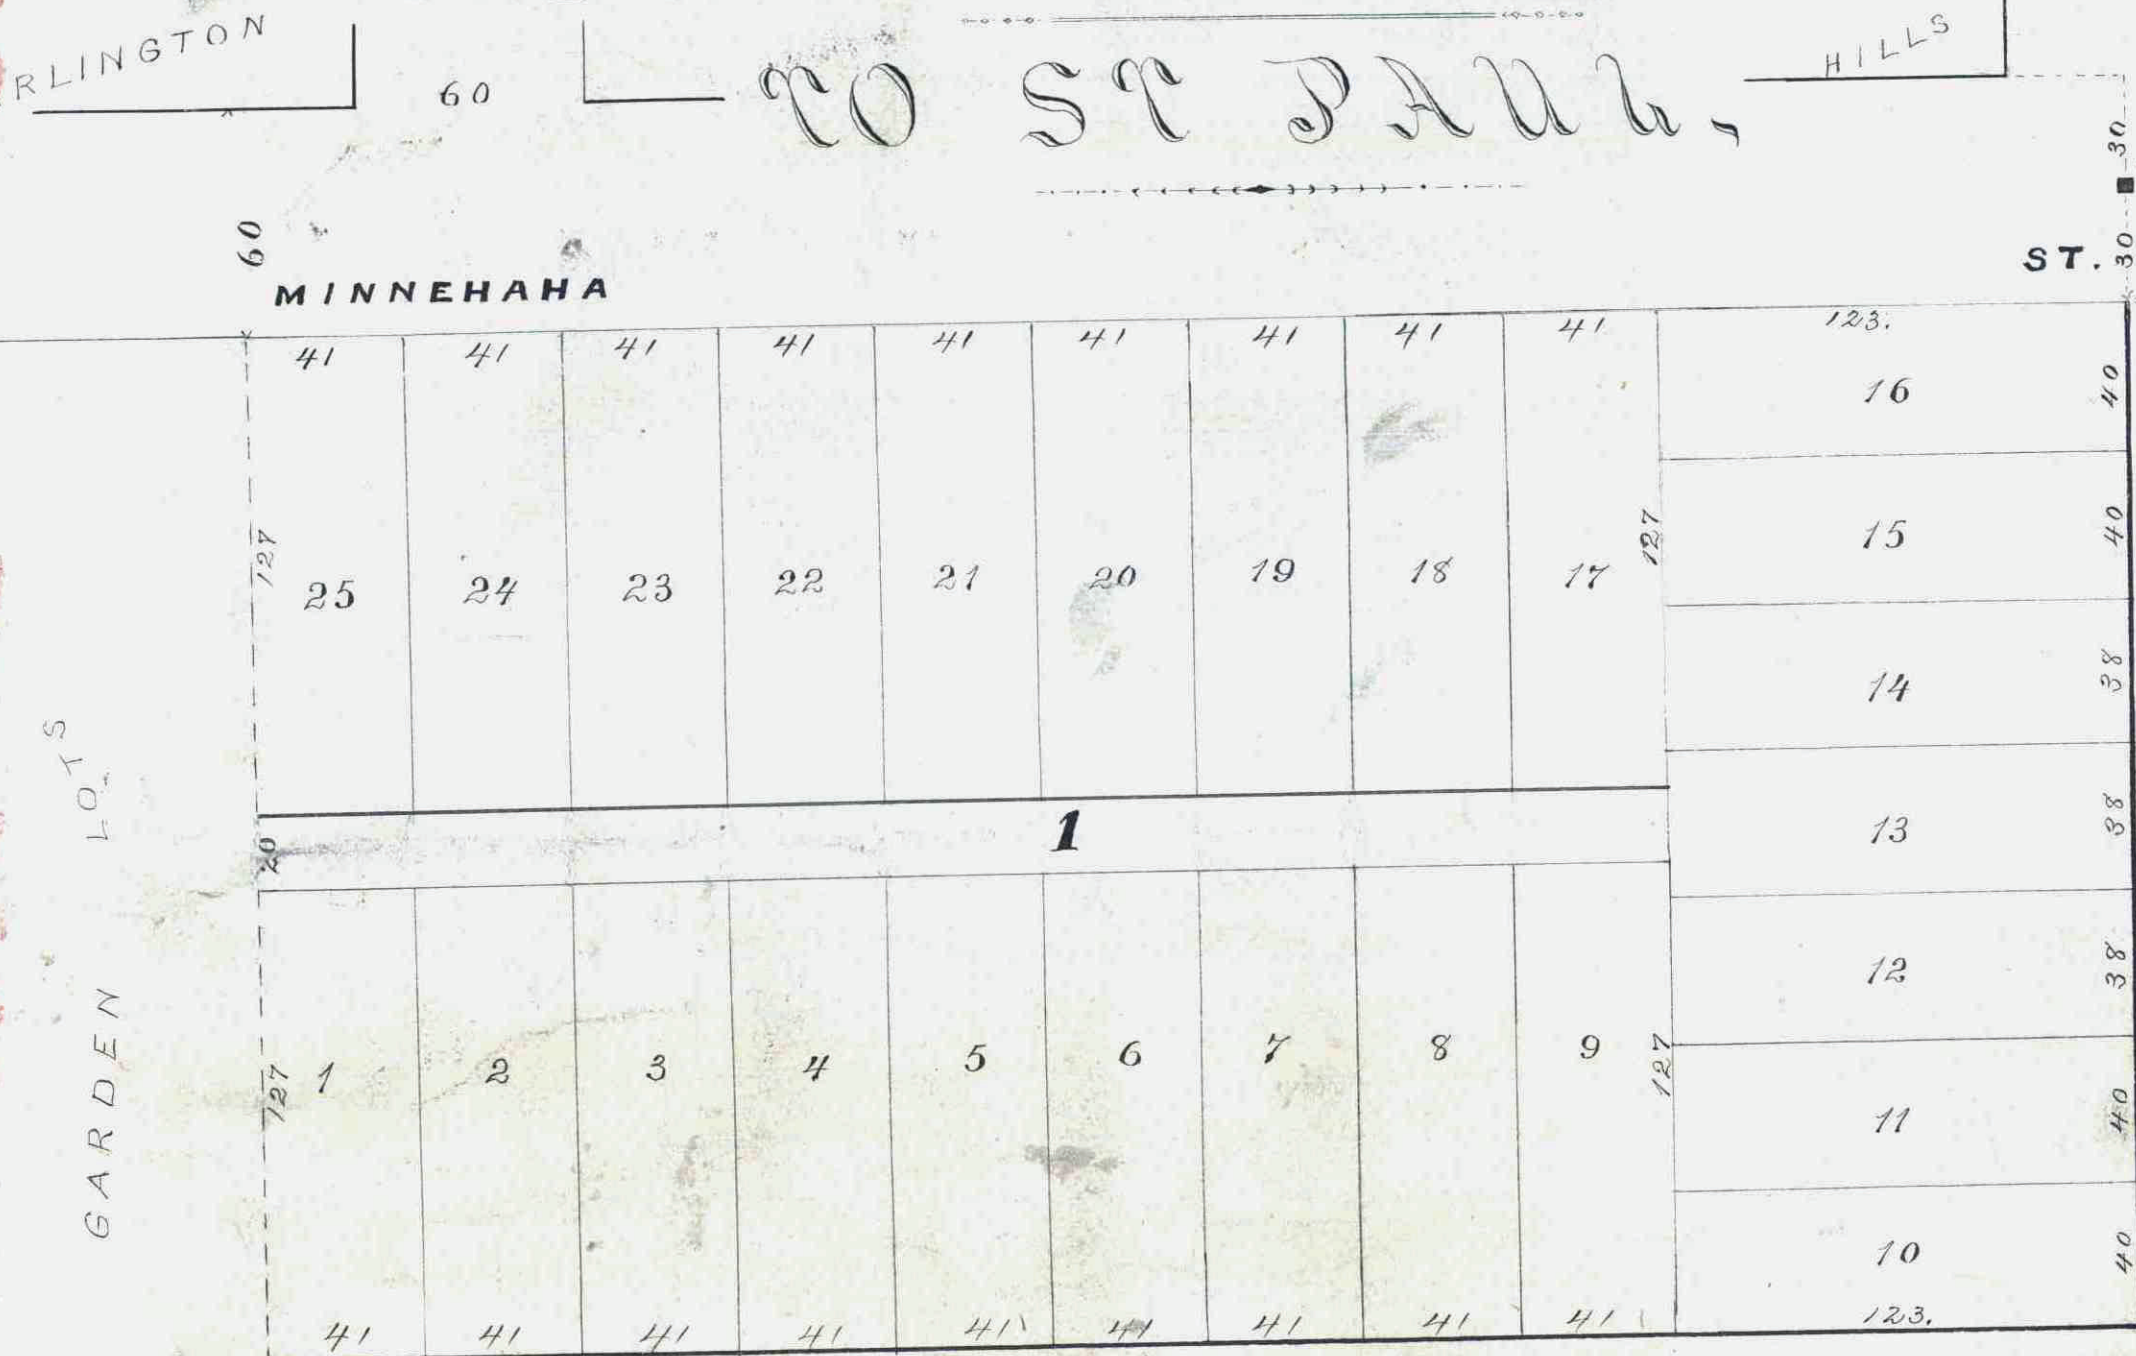

HILLS ADD.
Witness
The Hon L Schurmeier
D. R. Heverer.

I, Caroline Schurmeier do hereby certify that I am the proprietor of and have caused Lots 9, 10, 11, 23, and 24, in Hannes Garden Lots, according to the plat thereof recorded in the office of Register of Deeds of Ramsey County to be subdivided according to the annexed plat to be hereafter known and designated as Schurmeier's Seventh Street Addition to Saint Paul, and I do hereby dedicate Beech Street, as therein designated to the Public.
Caroline Schurmeier
by Benjamin F. Schurmeier her attorney in fact

State of Minnesota }
County of Ramsey } ss.
On this 3rd day of April 1882
before me personally came Benjamin F. Schurmeier Attorney in fact of Caroline Schurmeier to me known to be the same person described in and who executed the foregoing instrument and acknowledged that he executed the same as the act and deed of his said principal witness my hand and official seal
Henry S. Williams
Notary Public.

I, David L. Curtis hereby certify that at the request of Caroline Schurmeier, Surveyor and platted Schurmeier's Seventh Street Addition to Saint Paul, covering lots 9, 10, 11, 23, and 24, in Hannes Garden Lots according to the recorded plat thereof. That the annexed is a true and correct plat of said Addition, and that I set a granite monument as herein shown for reference for future surveys.
St. Paul Minn April 3rd 1882 D. L. Curtis C.

State of Minnesota }
County of Ramsey } ss.
On this 18th day of April 1882
before me personally came D. L. Curtis to me known to be the same person described in and who executed the foregoing instrument and acknowledged that he executed the same.
Witness my hand & seal of office
Chas. E. Otis
Notary Public


Approved April 4th 1882
S. P. Tolson }
James Starkey } Plat Commissioners
Examined and approved
L. W. Arnold City Eng.
April 15th 1882
Accepted by Council
Saint Paul Apr. 18. 1882
W. F. Mulvey City Clerk

This plat document is an UNOFFICIAL copy of a Subdivision Plat or Registered Land Survey and is made available for information purposes only.
To obtain an official copy please contact the Ramsey County Recorder's Office.

STATE OF MINNESOTA, } ss.
County of Ramsey. }
Office of the Register of Deeds.
This is to certify that the within instrument was filed for Record in this Office, at St. Paul, on the 22nd day of April A. D. 1882, at 11th o'clock A. M., and that the same was duly recorded in Book 9 of said Series, Plate 2 pages 2.

CITY TREASURER'S OFFICE,
ST. PAUL, MINN.
APR 13 1882
ASSESSMENT PAID BY SALE
C. H. Beer CITY TREAS.

Taxes Paid
April 27/82
J. J. McCarthy
County Auditor

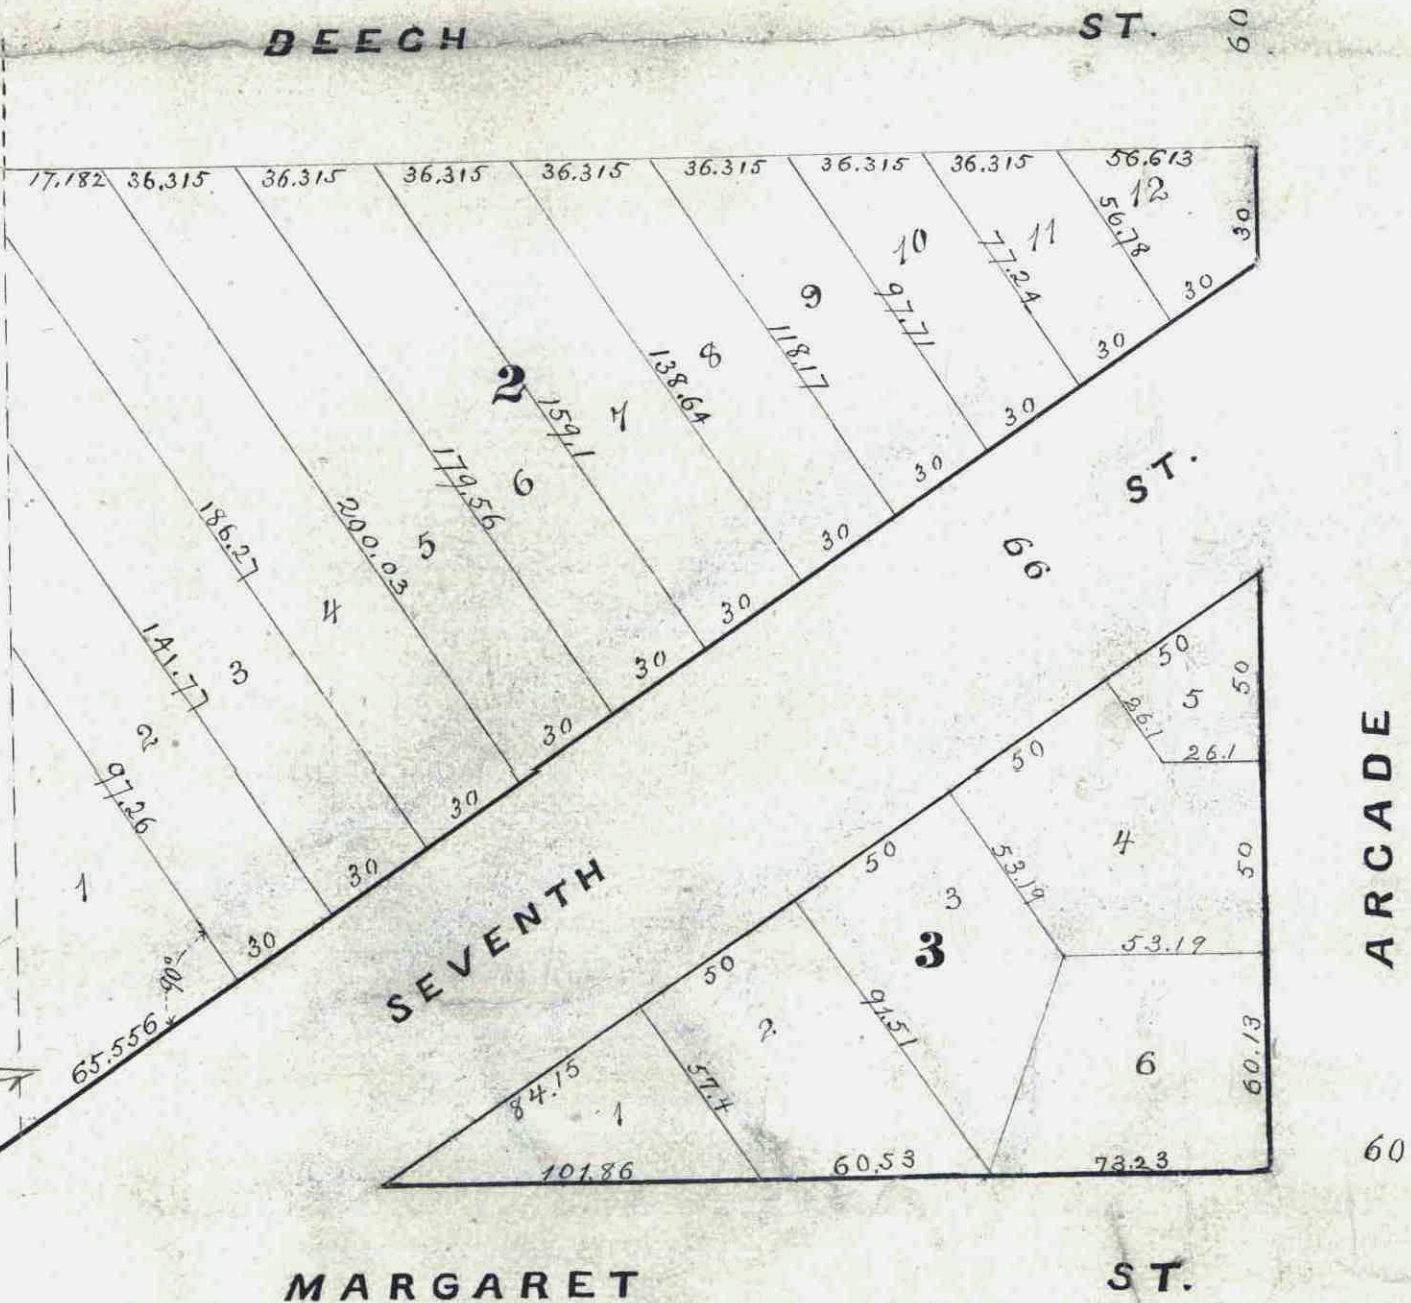

Scale - 50 ft = 1 inch

L Y M A N