

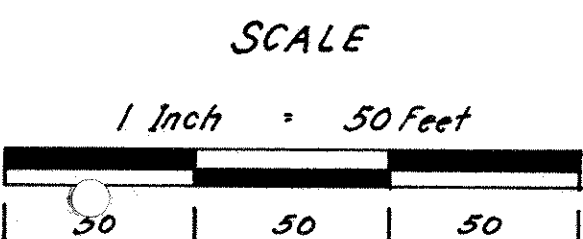


KODALE ADDITION

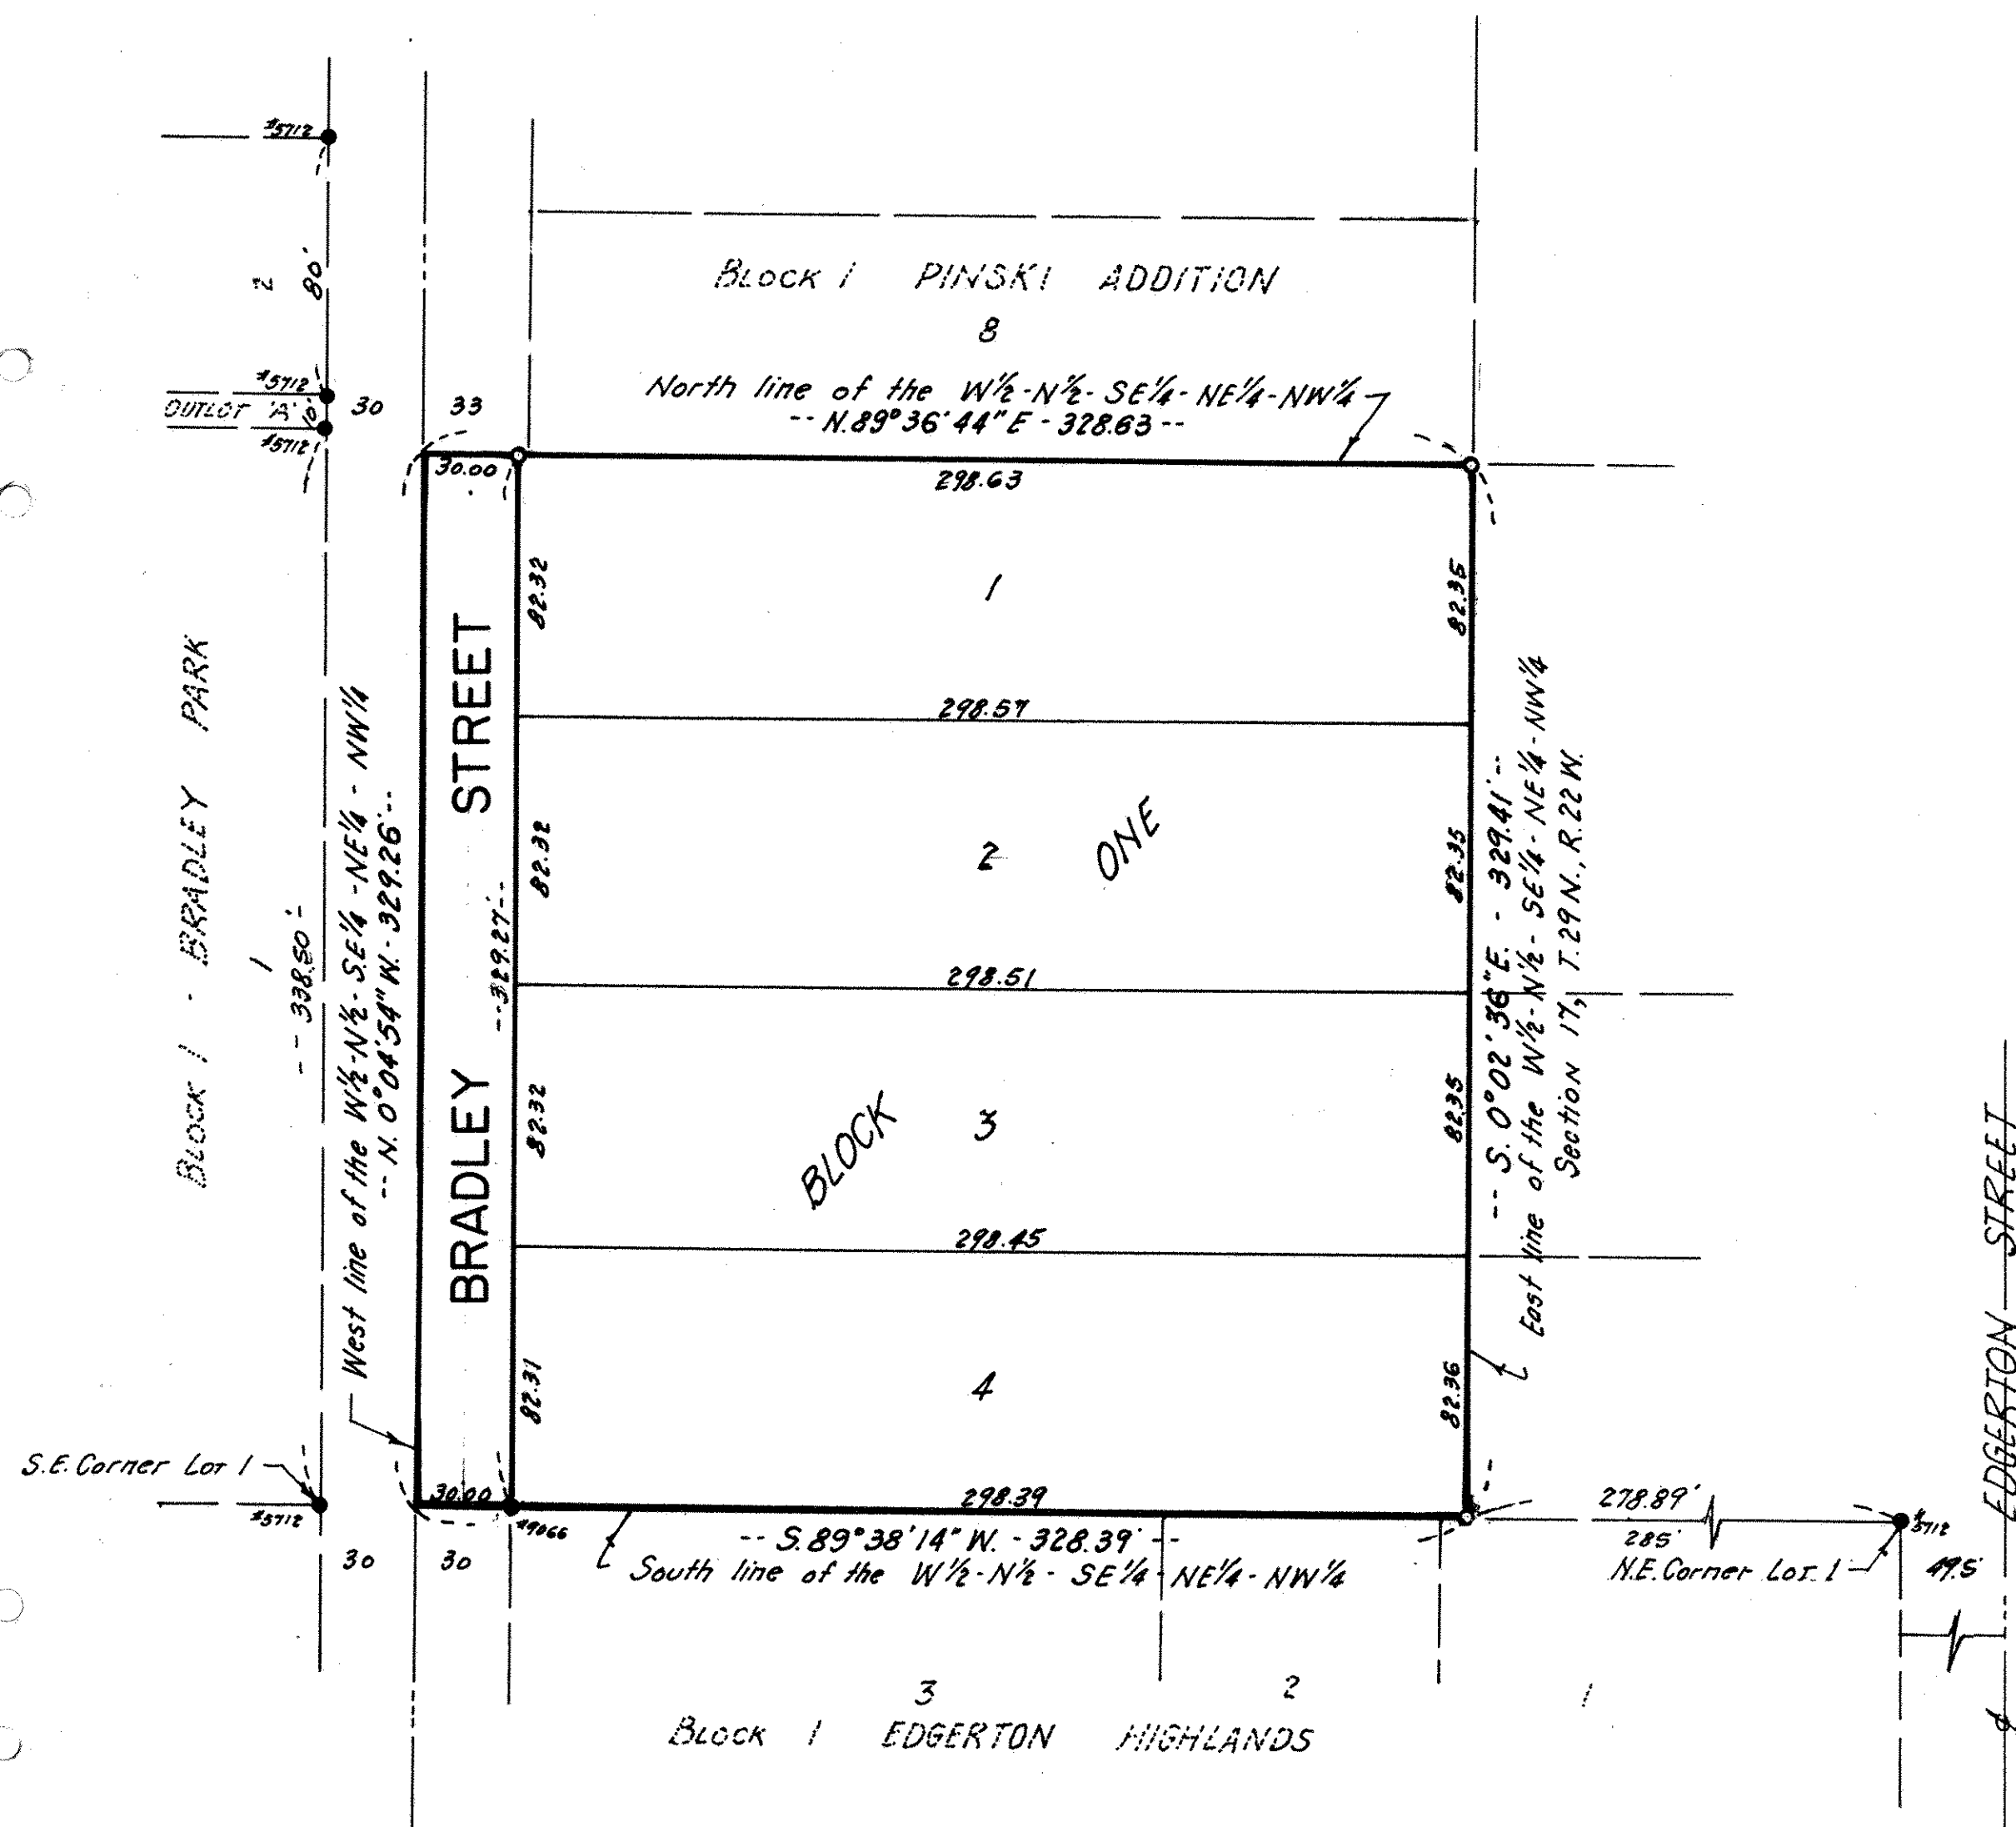

- Bearings are Assumed
- Denotes Iron Monument Found
- Denotes Iron Monument Set

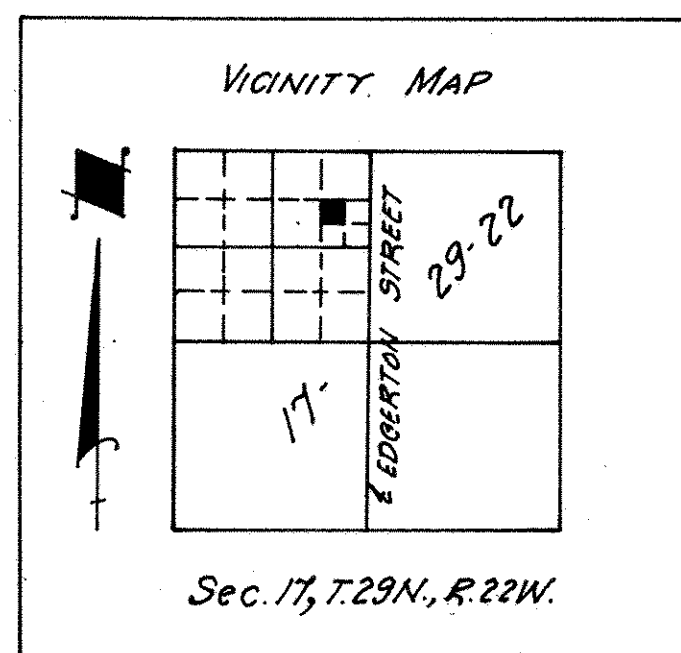

KNOW ALL PERSONS BY THESE PRESENTS: - THAT CHARLES E. CODY AND LORRAINE M. CODY, HIS WIFE, OWNERS AND PROPRIETORS OF THE FOLLOWING DESCRIBED PROPERTY: THE WEST HALF OF THE NORTH HALF OF THE SOUTHEAST QUARTER OF THE NORTHEAST QUARTER OF THE NORTHWEST QUARTER (W $\frac{1}{2}$ -N $\frac{1}{2}$ -SE $\frac{1}{4}$ -NE $\frac{1}{4}$ -NW $\frac{1}{4}$) SECTION 17, TOWNSHIP 29 NORTH, RANGE 22 WEST, RAMSEY COUNTY, MINNESOTA ACCORDING TO THE GOVERNMENT SURVEY THEREOF. HAVE CAUSED THE SAME TO BE SURVEYED AND PLATTED AND HEREAFTER KNOWN AS KODALE ADDITION AS SHOWN BY THIS PLAT AND HEREBY DEDICATE TO THE PUBLIC, FOREVER, THE STREET AS SHOWN. IN WITNESS WHEREOF WE HAVE HEREUNTO SET OUR HANDS AND SEALS THIS 6th DAY OF Nov A.D.1974.

Charles E. Cody
CHARLES E. CODY
Lorraine M. Cody
LORRAINE M. CODY

STATE OF MINNESOTA
COUNTY OF RAMSEY S.S. ON THIS 6 DAY OF Nov A.D.1974, PERSONALLY APPEARED BEFORE ME THE UNDERSIGNED, CHARLES E. CODY AND LORRAINE M. CODY, HIS WIFE, TO ME KNOWN TO BE THE PERSONS DESCRIBED IN AND WHO EXECUTED THE FOREGOING INSTRUMENT AND THEY HAVE ACKNOWLEDGED THAT THEY EXECUTED THE SAME AS THEIR OWN FREE ACT AND DEED.

A. J. HAGEN
NOTARY PUBLIC - MINNESOTA
RAMSEY COUNTY
My Comm. Expires Dec. 15, 1978

A. J. Hagen
NOTARY PUBLIC, RAMSEY COUNTY, MINNESOTA
MY COMMISSION EXPIRES Dec 15 1978

I, DONALD H. CAMPBELL, DO HEREBY CERTIFY THAT I HAVE SURVEYED AND PLATTED THE PROPERTY DESCRIBED ON THIS PLAT AS KODALE ADDITION AND HAVE PLACED IRON MONUMENTS AT THE CORNERS AS SHOWN AND THE SAME ARE CORRECT; THAT ALL DISTANCES ARE CORRECTLY SHOWN ON SAID PLAT IN FEET AND DECIMALS OF A FOOT; THAT THE OUTSIDE BOUNDARY LINES ARE CORRECTLY DESIGNATED ON THE PLAT AND THAT THERE ARE NO WET LANDS OR PUBLIC HIGHWAYS TO BE DESIGNATED OTHER THAN AS SHOWN HEREON.

Donald H. Campbell
DONALD H. CAMPBELL, LAND SURVEYOR
MINNESOTA REGISTRATION No. 5712

STATE OF MINNESOTA
COUNTY OF RAMSEY S.S. ON THIS 6 DAY OF Nov A.D.1974, PERSONALLY APPEARED BEFORE ME THE UNDERSIGNED, DONALD H. CAMPBELL, LAND SURVEYOR, TO ME WELL KNOWN, AND ACKNOWLEDGED THAT HE EXECUTED THE FOREGOING CERTIFICATE AS HIS OWN FREE ACT AND DEED.

A. J. HAGEN
NOTARY PUBLIC - MINNESOTA
RAMSEY COUNTY
My Commission Expires Dec. 15, 1978

A. J. Hagen
NOTARY PUBLIC, RAMSEY COUNTY, MINNESOTA
MY COMMISSION EXPIRES Dec 15 1978

THE PLAT OF KODALE ADDITION WAS APPROVED AND ACCEPTED BY THE CITY COUNCIL OF MAPLEWOOD, MINNESOTA AT A REGULAR MEETING THEREOF HELD THIS 27th DAY OF August A.D.1974.

Robert J. Sinton
MAYOR
Lucille E. Rusell
CLERK

NO DELINQUENT TAXES AND TRANSFER ENTERED THIS 13th DAY OF November A.D.1974.

Don McNamee DIRECTOR BY: P. Ducey DEPUTY
DEPARTMENT OF PROPERTY TAXATION

THIS PLAT OF KODALE ADDITION WAS APPROVED AND ACCEPTED THIS 14th DAY OF NOVEMBER A.D.1974.

Walter A. Hurstley
Ronald F. Meyer
Roger J. Meyer
Richard L. Hildrich
PLAT COMMISSION
CITY ENGINEER OF ST. PAUL