

SCHURMEIER'S SUBDIVISION OF BLOCKS 38 & 39 OF ARLINGTON HILLS ADDITION

I, Caroline Schurmeier, of the City of St. Paul, owner of Blocks 38 and 39 of Arlington Hills Addition do hereby certify to having caused the same to be surveyed and platted as shown by this map; and, I do hereby give and dedicate to the Public and for the public use the streets and alleys as shown. Witness my hand and seal this 3rd day of July A.D. 1882

SCALE 60 FEET TO THE INCH

Surveyed & Drawn
By
Slimer & Newell
Civil Engineers

Ramsey Co.
State of Minnesota } s.s.


On this 3rd day of July A.D. 1882, personally appeared before me Benj. H. Schurmeier to me known to be the identical person who executed the foregoing certificate and acknowledged having executed the same as the free act and deed of his said Principal: Caroline Schurmeier.

Witness my hand and Notarial Seal this 3rd day of July A.D. 1882.
Notary Public
Ramsay Co.


In Presence of
James Farley,
Notary Public

Caroline Schurmeier
By her City in fact
Caroline Schurmeier

STATE OF MINNESOTA, ss.
County of Ramsey,
OFFICE OF THE REGISTER OF DEEDS.
This is to certify that the within instrument was filed for record in this office, at St. Paul, on the 14th day of July A. D. 1882 at 4th o'clock P.M., and that the same was duly recorded in Book 9 of Plats page 23.
By *W. H. Jensen*
Deputy.

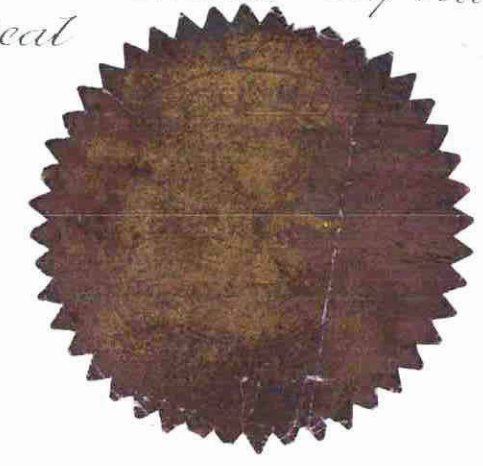

This plat document is an UNOFFICIAL copy of a Subdivision Plat or Registered Land Survey and is made available for information purposes only.
To obtain an official copy please contact the Ramsey County Recorder's Office.

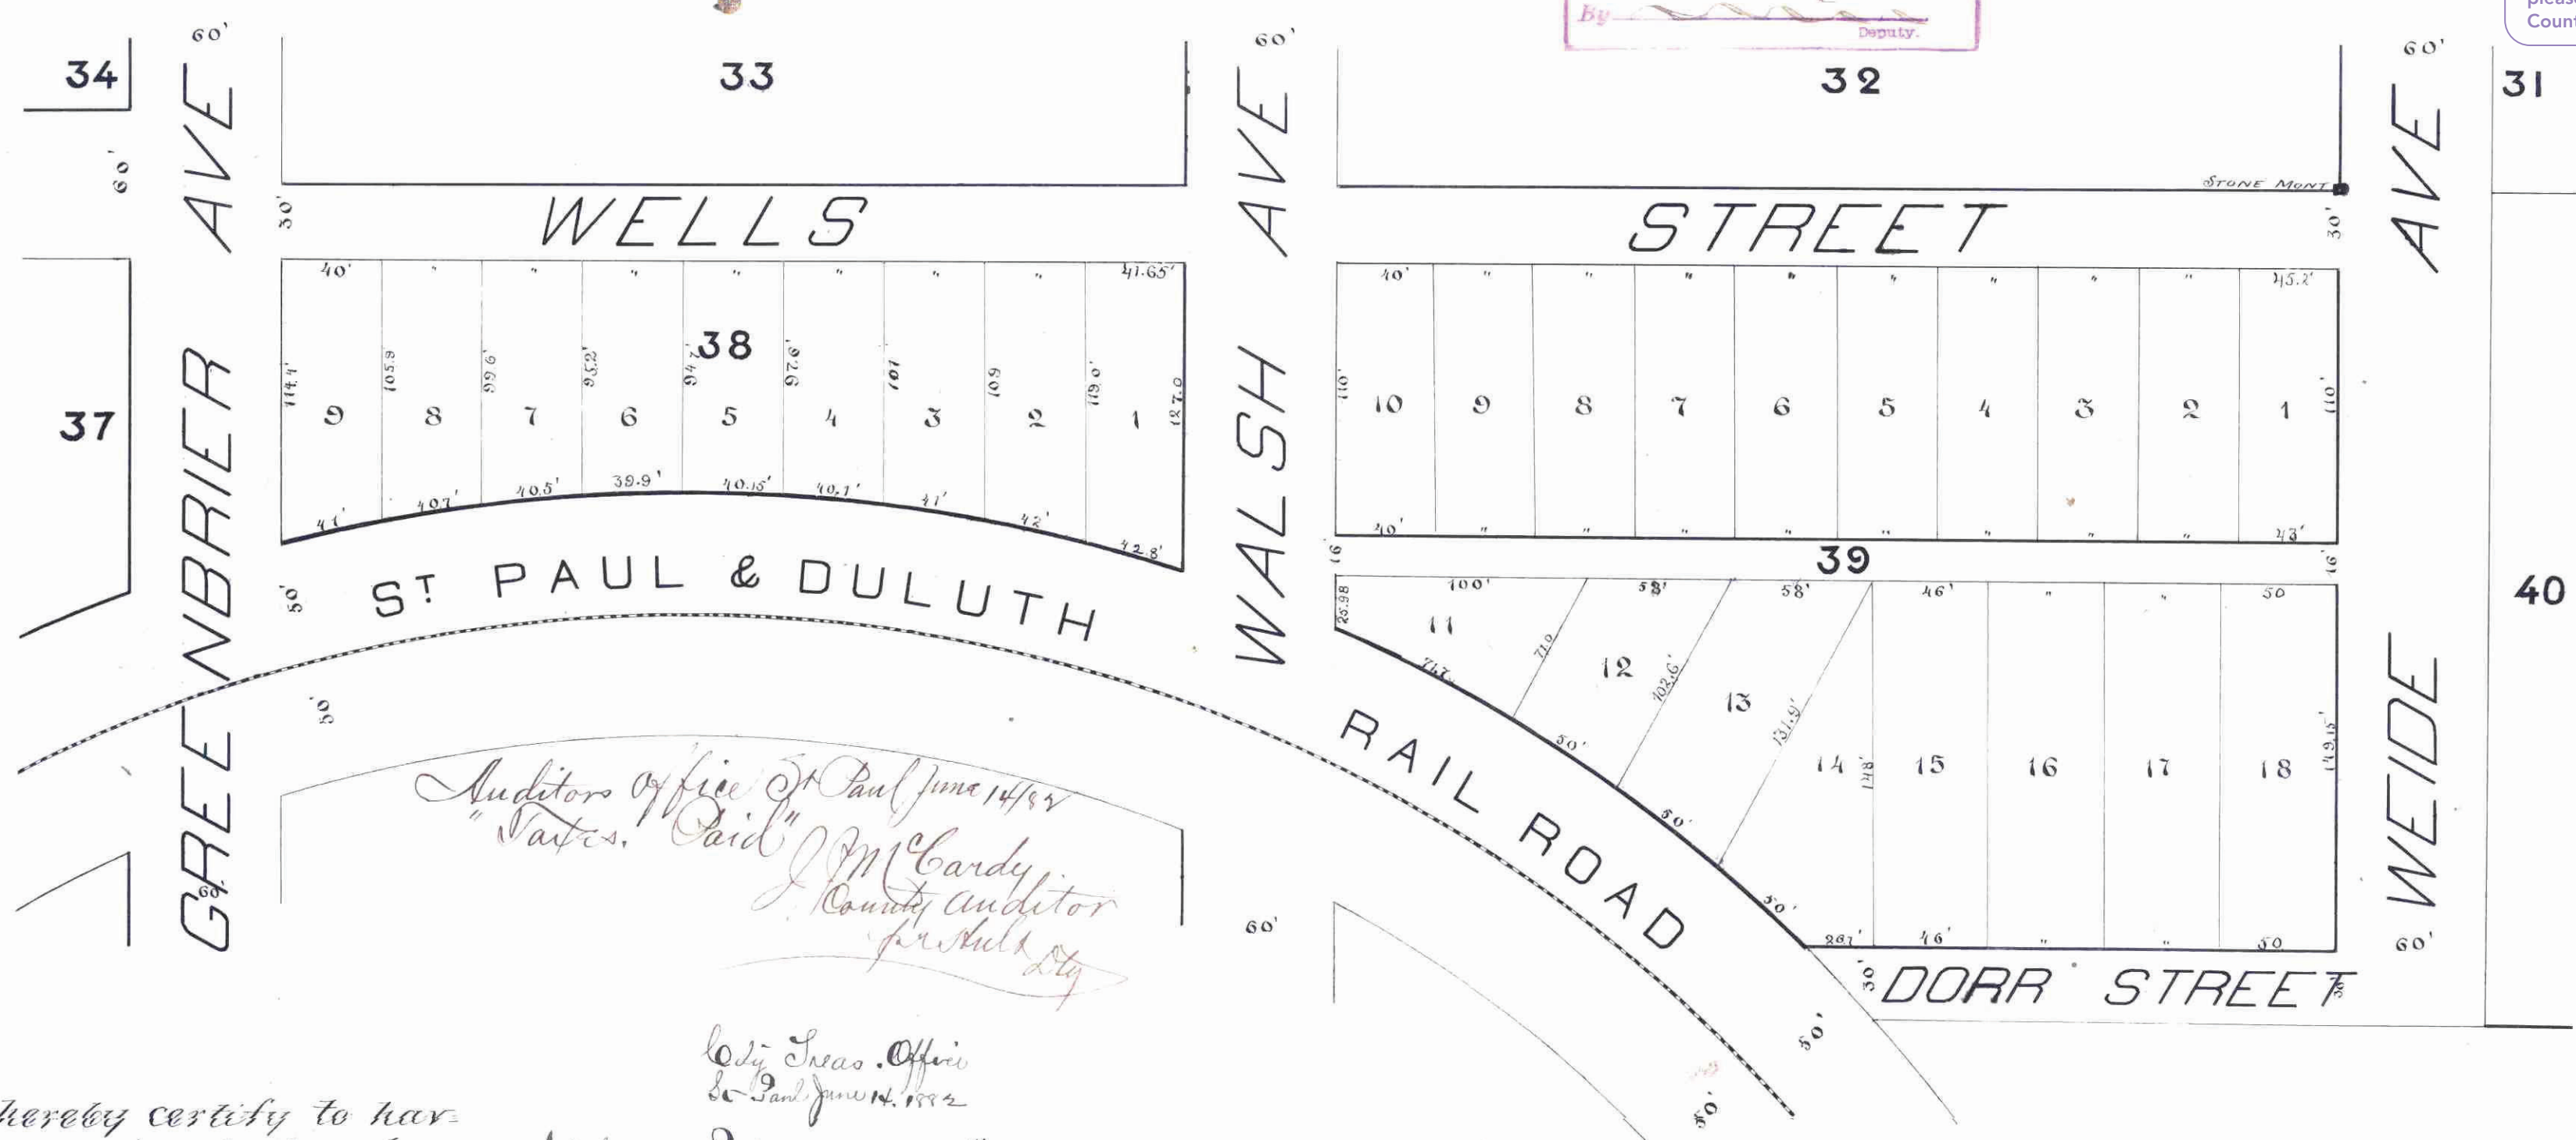

Auditors Office of St Paul June 14/82
"Voters Paid" J. M. Cardy
County Auditor
for St Paul City

I do hereby certify to having examined the above plat and recommend its approval.
L. W. Rundlett -
City Eng'r.

City Treas. Office
St Paul June 14, 1882
A. J. Reiss
City Treasurer

We do hereby certify to having surveyed and platted the above described property and that the same is correct.
Elmer and Newell
Civil Engineers

Approved
St. Paul 3rd day of June A.D. 1882.

Plat Commission
James Farley
W. H. Jensen

Accepted by Common Council June 6, 1882
W. H. Jensen
Recorder of Deeds