


This plat document is an UNOFFICIAL copy of a Subdivision Plat or Registered Land Survey and is made available for information purposes only.

To obtain an official copy please contact the Ramsey County Recorder's Office.



18

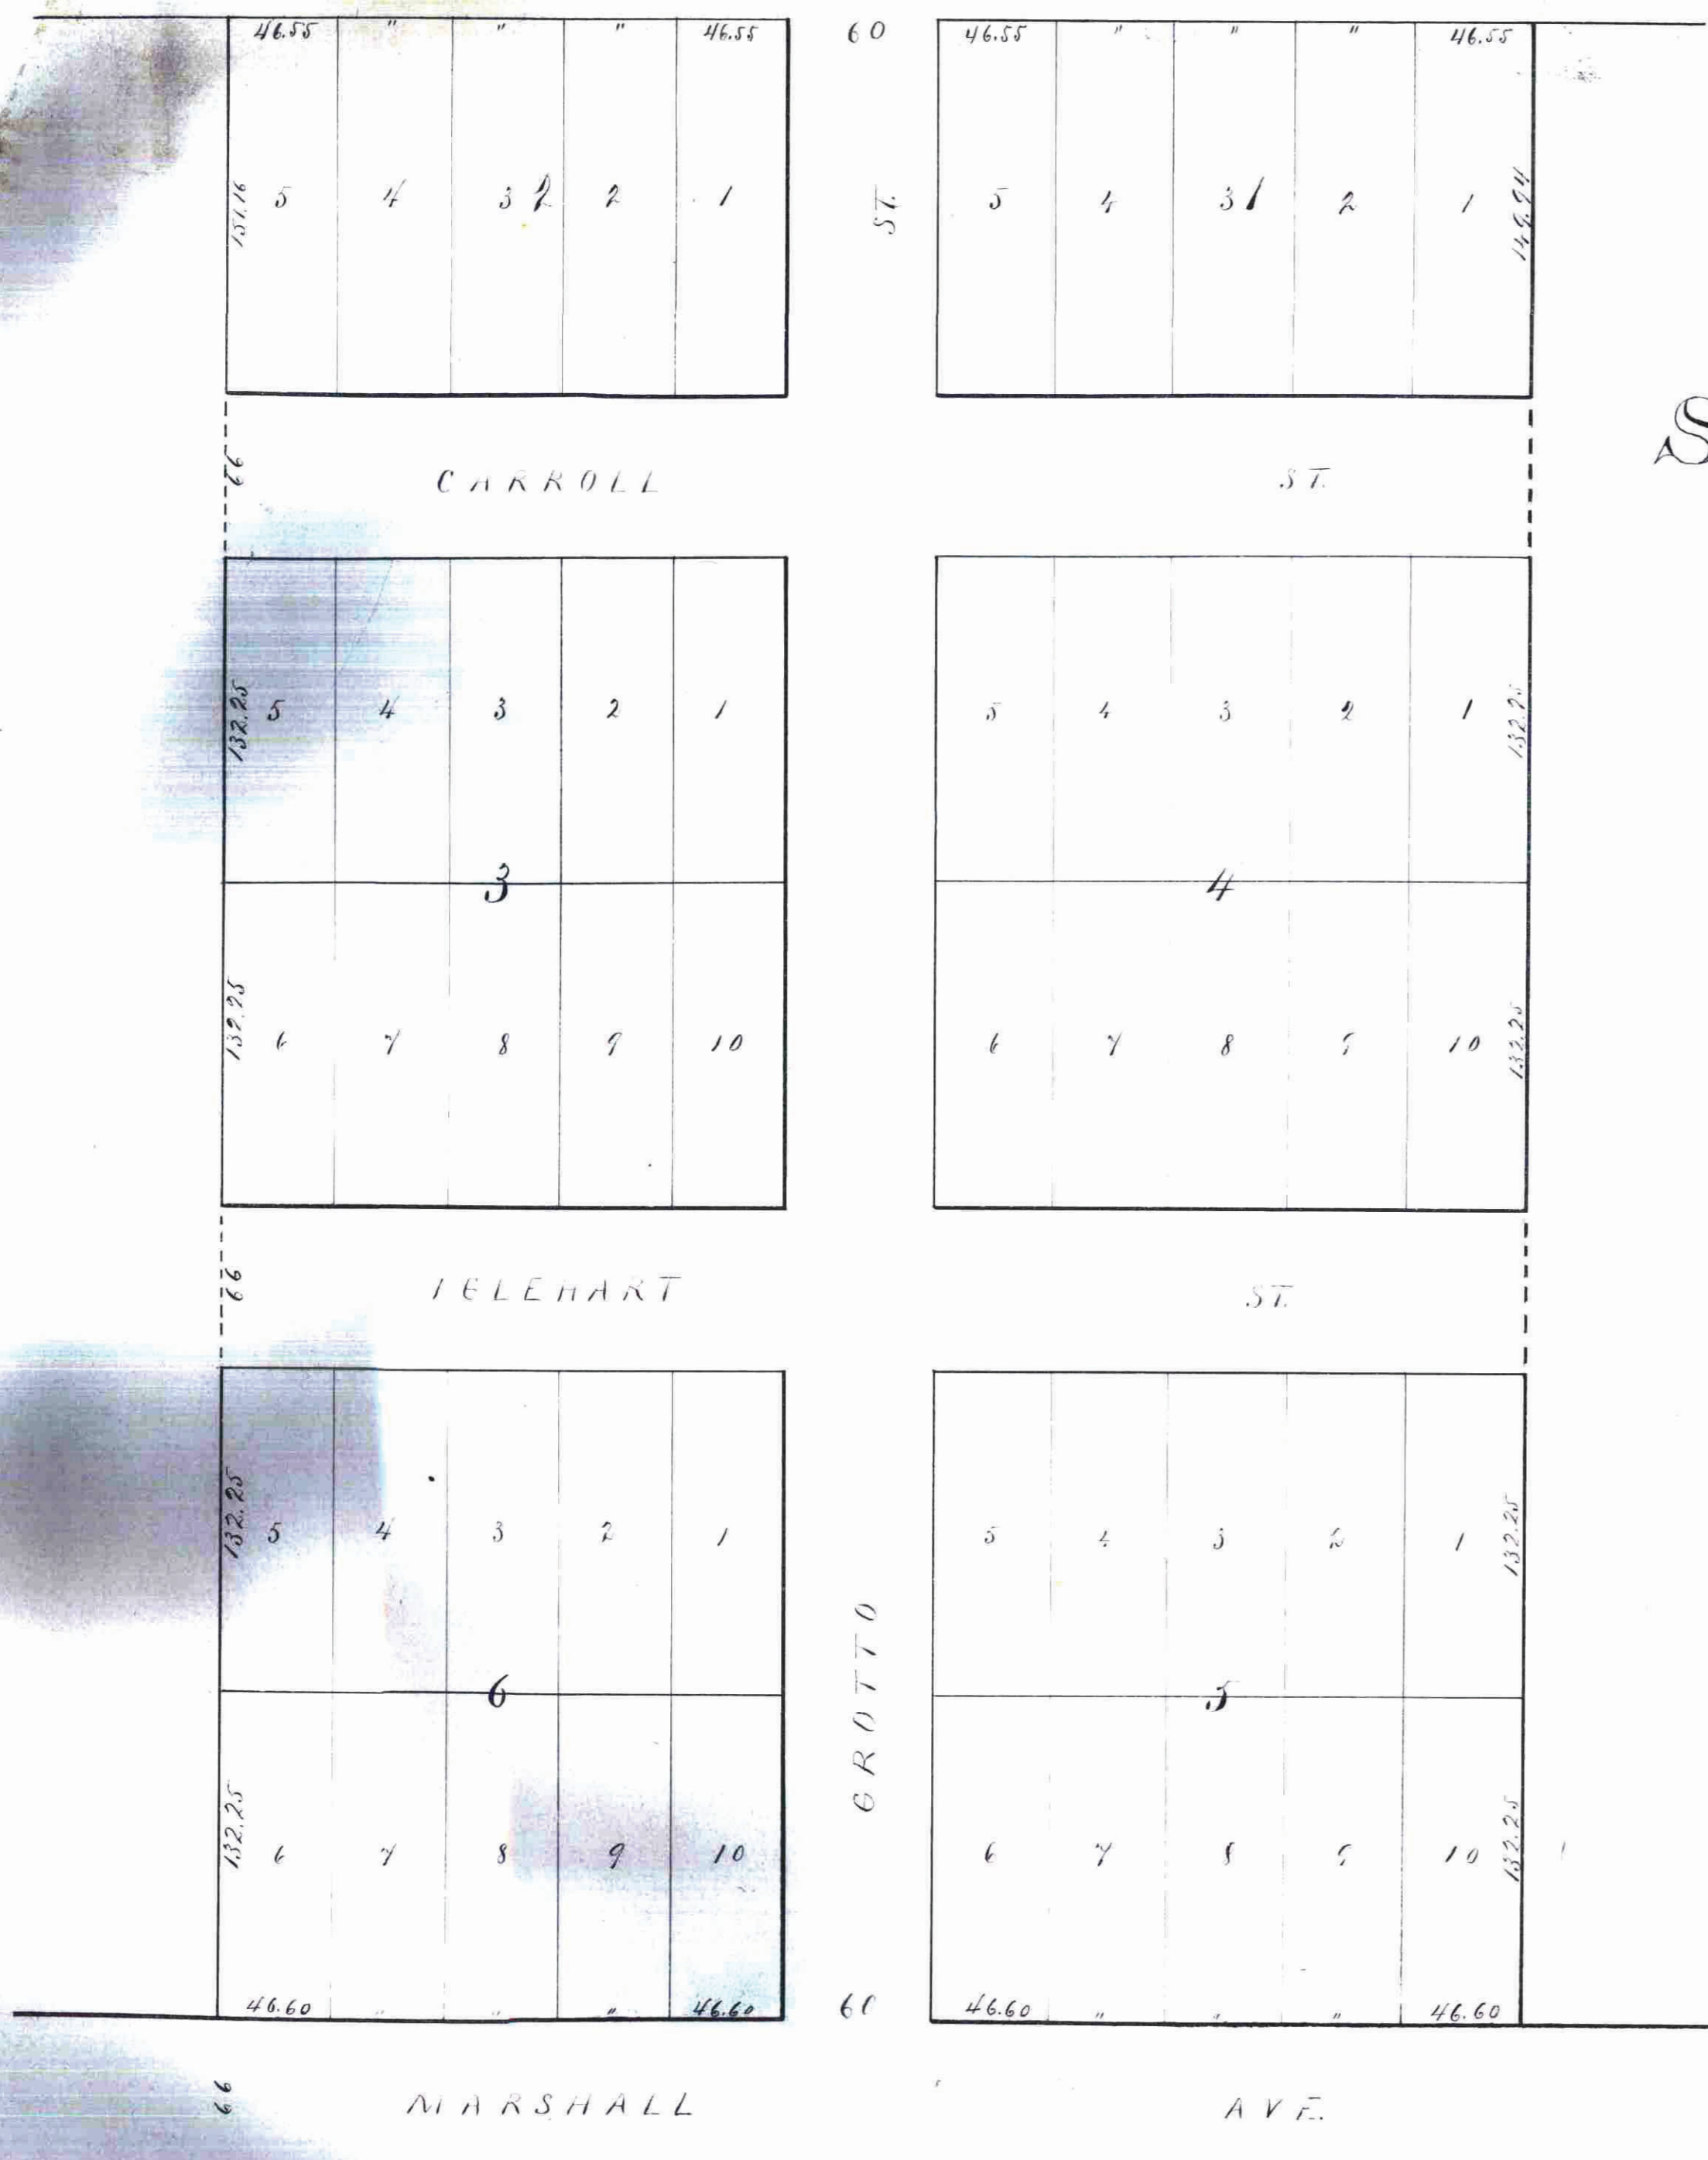

SCRIBNER and CRITTENDEN'S  
 Sub<sup>dn</sup> of Lots 8 and 13.  
 of  
 SMITH and LOTT'S' Out lots  
 St Paul.

St Paul Minn May 24<sup>th</sup> 1872  
 We certify that the foregoing diagram correctly represents Scribner and Crittenden's subdivision of Lots 8 and 13 of Smith and Lott's Out Lots as surveyed and plotted by us in the month of May A.D. 1872  
 Lucien J. Statler Esq'r

State of Minnesota  
 Ramsey County  
 We the proprietors of Scribner and Crittenden's subdivision of Lots 8 and 13 of Smith and Lott's Out Lots hereby certify that we have caused the same to be surveyed and plotted as herein indicated and we hereby donate the streets as shown on said plat for public use. In Witness Whereof we have hereunto set our hands and seals this first day of June A.D. 1872.

Executed in presence of  
 J. B. Brown  
 J. B. Oliver  
 Edw. E. Scribner Seal  
 M. H. Crittenden Seal  
 Lucien J. Statler Seal  
 By Edw. E. Scribner  
 his attorney in fact

State of Minnesota  
 County of Ramsey  
 I, J. B. Oliver a Notary Public within and for said County of Ramsey, do hereby certify that on this first day of June A.D. 1872, personally came before me Edward E. Scribner and M. H. Crittenden to me well known as two of the parties above named and who executed the foregoing certificate and dedication and they acknowledged that they executed the same freely for the uses and purposes therein expressed. And the said Edward E. Scribner to me known as the attorney in fact of Lucien J. Statler further acknowledged the execution of the foregoing certificate and dedication as the attorney in fact of the said Lucien J. Statler and as the free act and deed of his said Principal, for the uses and purposes therein expressed.

J. B. Oliver  
 Notary Public  
 Ramsey County

Office of Reg. of Deeds  
 Ramsey Co. Minn.  
 Rec<sup>d</sup> for record on this 2<sup>d</sup>  
 day of June A.D. 1872 at 9 o'clock A.M. and  
 recorded in book 1 of Town plats on page 18.  
 J. Mangor  
 Reg. of Deeds

3.90 ft