


SCHIFFMANN'S Subdivision

OF BLOCKS 109 & 110

lyman Dayton's Add.

SCALE 1 INCH = 100 FEET.

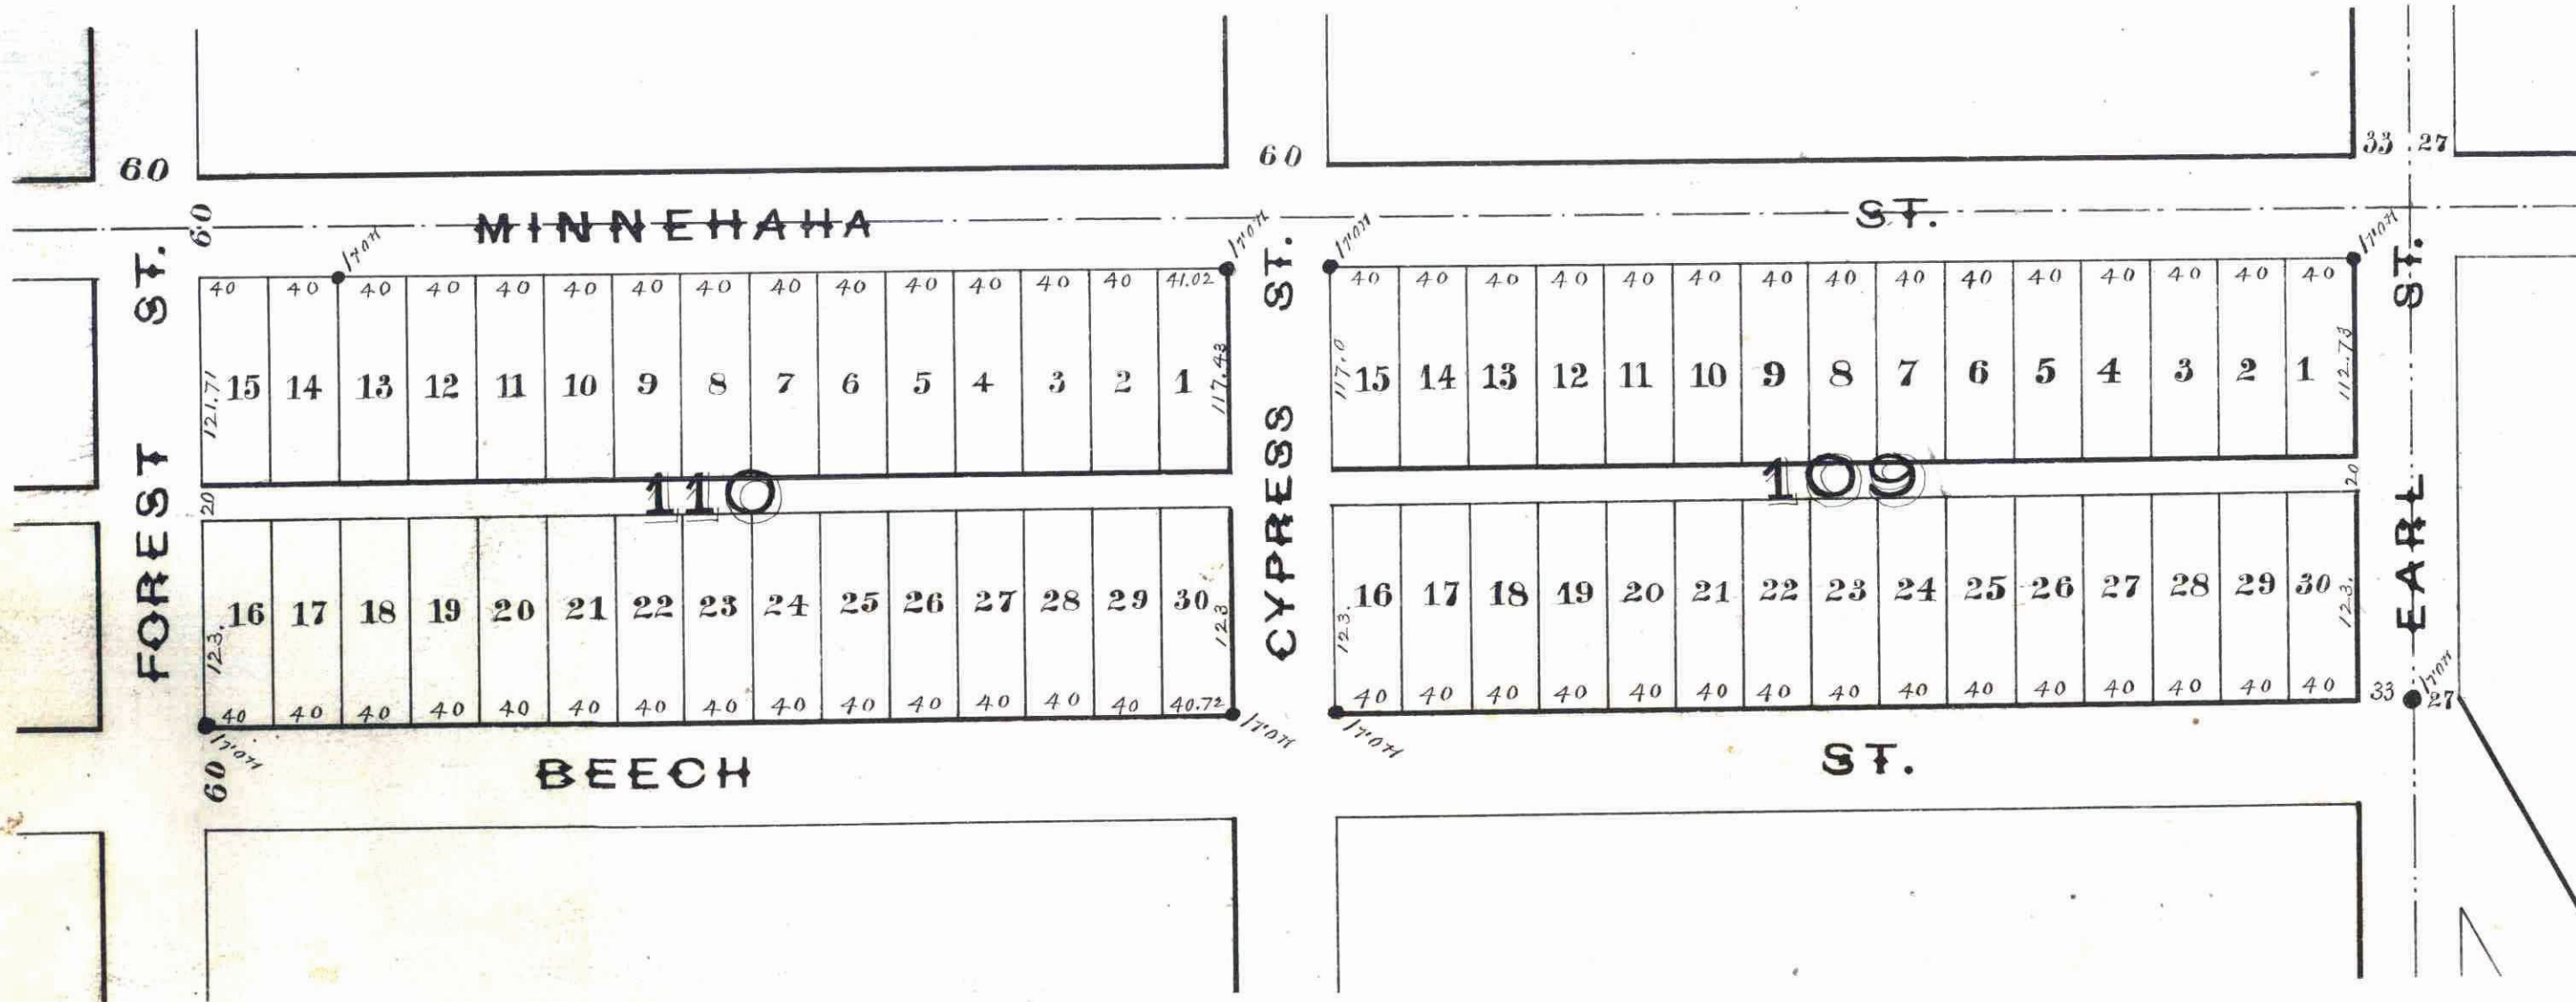

We the undersigned Rudolph Schiffmann and Isabella J. Schiffmann his wife hereby certify that we are the owners of BLOCK 109 and we Albert Scheffer and Mary M. Scheffer his wife hereby certify that we are the owners of BLOCK 110 said Blocks being in Lyman Dayton's Addition to St Paul Minn as the same is recorded in the office of the Register of Deeds Ramsey County, Minn. and we do hereby certify to having caused the same to be surveyed and plotted as Schiffmann's Subdivision of BLOCKS 109 and 110 Lyman Dayton's Add. as herein and hereon indicated, and we do hereby give and dedicate to the public and for the public use forever all the streets and alleys as on this map or plat laid out and designated.

In witness whereof we have hereunto set our hands and seals this 15th day of April A.D. 1884

In Presence of
Mrs. F. J. Smith
Arnold Kahney

Rudolph Schiffmann
 Isabella J. Schiffmann
 Albert Scheffer
 Mary M. Scheffer

State of Minnesota. } ss Be it KNOWN That on this 15th day of April A.D. 1884
 County of Ramsey. } before me personally came Rudolph Schiffmann & Isabella J. Schiffmann his wife, and Albert Scheffer & Mary M. Scheffer his wife to me known to be the identical persons described in and who executed the foregoing instrument and who acknowledged that they executed the same freely and voluntarily for the uses and purposes therein expressed.

Arnold Kahney
Mary J. Lillis
Ramsey Co
 Minn
 St Paul Minn April 14th 1884
 I hereby certify to having surveyed and plotted the property as described on this map, and placed iron monuments at all the corners so indicated on this map and the same is correct.
D. L. Curtice, Surveyor

State of Minnesota. } ss Personally appeared before the undersigned D.L. Curtice to me
 County of Ramsey. } well known to be the identical person who surveyed & plotted the hereon designated and described piece or parcel of land, and who executed the certificate of the survey thereof and he acknowledged the same to be true and correct, and his free act and deed for the uses and purposes therein expressed.

Approved April 15th 1884 { *S. O. Johnson*
Jas Startey } PLAT
 COMMISSIONER.

I have examined the within plat this 15th day of April A.D. 1884 and recommend its approval
W. A. Somers
 City Eng'r

Accepted by the Common Council April 15 1884.
 St Paul Minn April 15 1884
 Taxes Paid *J. McCondy*
 County Auditor.
 Ramsey County.
 Minnesota.
City Clerk.

CITY TREASURERS OFFICE
 ST. PAUL, MINN.
 APR 18 1884
 ASSESSMENTS PAID
Geo. K. ...

This plat document is an UNOFFICIAL copy of a Subdivision Plat or Registered Land Survey and is made available for information purposes only.
 To obtain an official copy please contact the Ramsey County Recorder's Office.

OFFICE OF THE REGISTER OF DEEDS,
 COUNTY OF RAMSEY,
 STATE OF MINNESOTA.
 This is to certify that the within instrument was filed for Record in this office, at St. Paul, on the 15th day of April, A. D. 1884 at 5 o'clock P. M., and that the same was duly recorded in Book 26 of Town Plats, pages 18.
R. C. Wiley
 Register of Deeds.