

20

This plat document is an UNOFFICIAL copy of a Subdivision Plat or Registered Land Survey and is made available for information purposes only. To obtain an official copy please contact the Ramsey County Recorder's Office.

STATE OF MINNESOTA, } ss. County of Ramsey, } OFFICE OF THE REGISTER OF DEEDS. This is to certify that the within instrument was filed for Record in this office, at St. Paul, on the 21<sup>st</sup> day of September A. D. 1885 at 11 o'clock A. M., and that the same was fully recorded in Book 7 of Plats page 20. By H. C. Wiley Register of Deeds. Deputy.

# SARGENT & CAMPBELL'S ADDITION

TO THE CITY OF ST PAUL, MINN.

SURVEYED BY GATES A. JOHNSON IN SEPTEMBER, 1885.

SCALE : FIFTY FEET TO ONE INCH

I hereby certify to having surveyed and platted the property as described on this map as Sargent and Campbell's Addition to the city of St Paul, Minn., and have placed iron monuments at the corners of the block as hereon on this map shown, and the same is correct.

Saint Paul Minn Sept 11/85 Gates A. Johnson Surveyor

We, E. A. Sargent and Electa M. Sargent, his wife, and Henry A. Campbell and Minnesota E. Campbell, his wife, owners of Lot 44 of Lake Como Villas Addition to St Paul, Minn., do hereby certify to having caused the same to be surveyed and subdivided into lots as Sargent and Campbell's Addition to the city of St Paul, Minn., as hereon and hereon indicated and do hereby give and dedicate to the public and for public use forever all the streets and alleys as on this map or plat laid out and designated. In witness whereof we have hereunto set our hands and seals this day of A.D. 1885.

In presence of Sney J. Phillips J. Green

Edwin A. Sargent Electa M. Sargent Henry A. Campbell Minnesota E. Campbell

Be it known that on this 12<sup>th</sup> day of Sept A.D. 1885, personally came before me E. A. Sargent and Electa M. Sargent, his wife, and Henry A. Campbell and Minnesota E. Campbell, his wife, to me personally known to be the same persons described in and who executed the foregoing instrument, and acknowledged that they executed the same as their free act and deed.

Examined and approved. St Paul, Sep. 14<sup>th</sup> 1885.

J. J. Peterson James Starkey Plat Commission.

I have examined this plat and recommend that it be approved and accepted by the Common Council of St Paul.

Engineer's Office Sept 5 1885. E. M. Rundlett City Engineer.


I certify that Sargent and Campbell's Addition to the city of St Paul, Minn. as exhibited on this plat was accepted by the Common Council on the 15 day of Sept 1885.

Taxes paid. Auditor's Office, Ramsey Co., Minn. Sept 21st 1885.

James O'Brien County Auditor. Per J. B. Dugally Deputy.

Assessments for local improvements paid. City Treasurer's Office, St Paul, Minn.

City Treasurer.

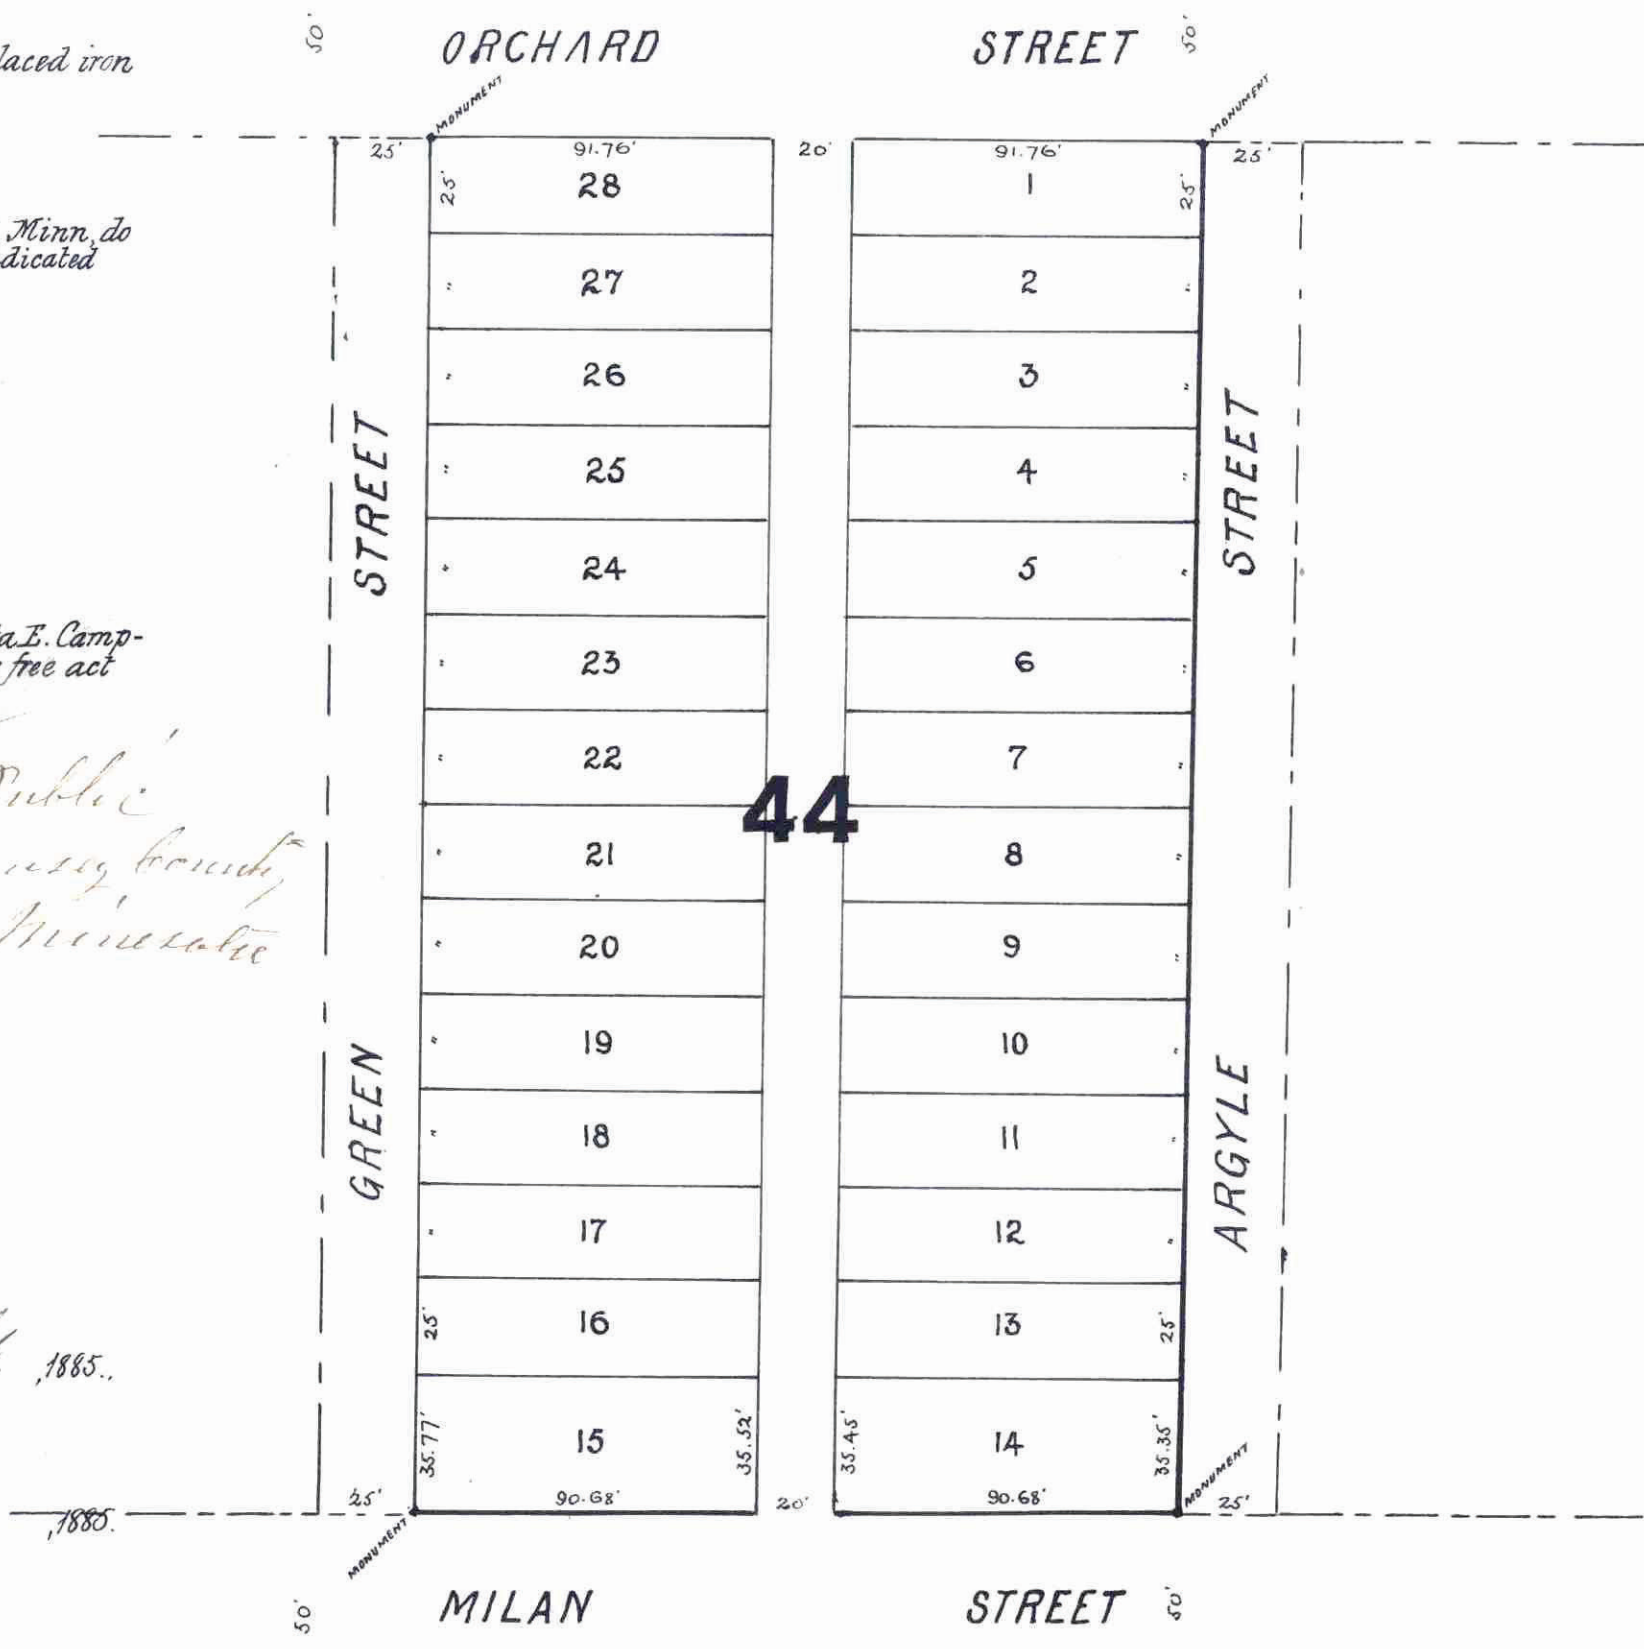

CITY TREASURER'S OFFICE ST. PAUL, MINN. SEP 19 1885 ASSESSMENTS PAID

Geo. J. ... City Treasurer.