


MAP OF B. SINNEN'S SUBDIVISION OF BLOCK

10 AND 22 OF L. DAYTON'S ADD.

M A R E A R E T S T

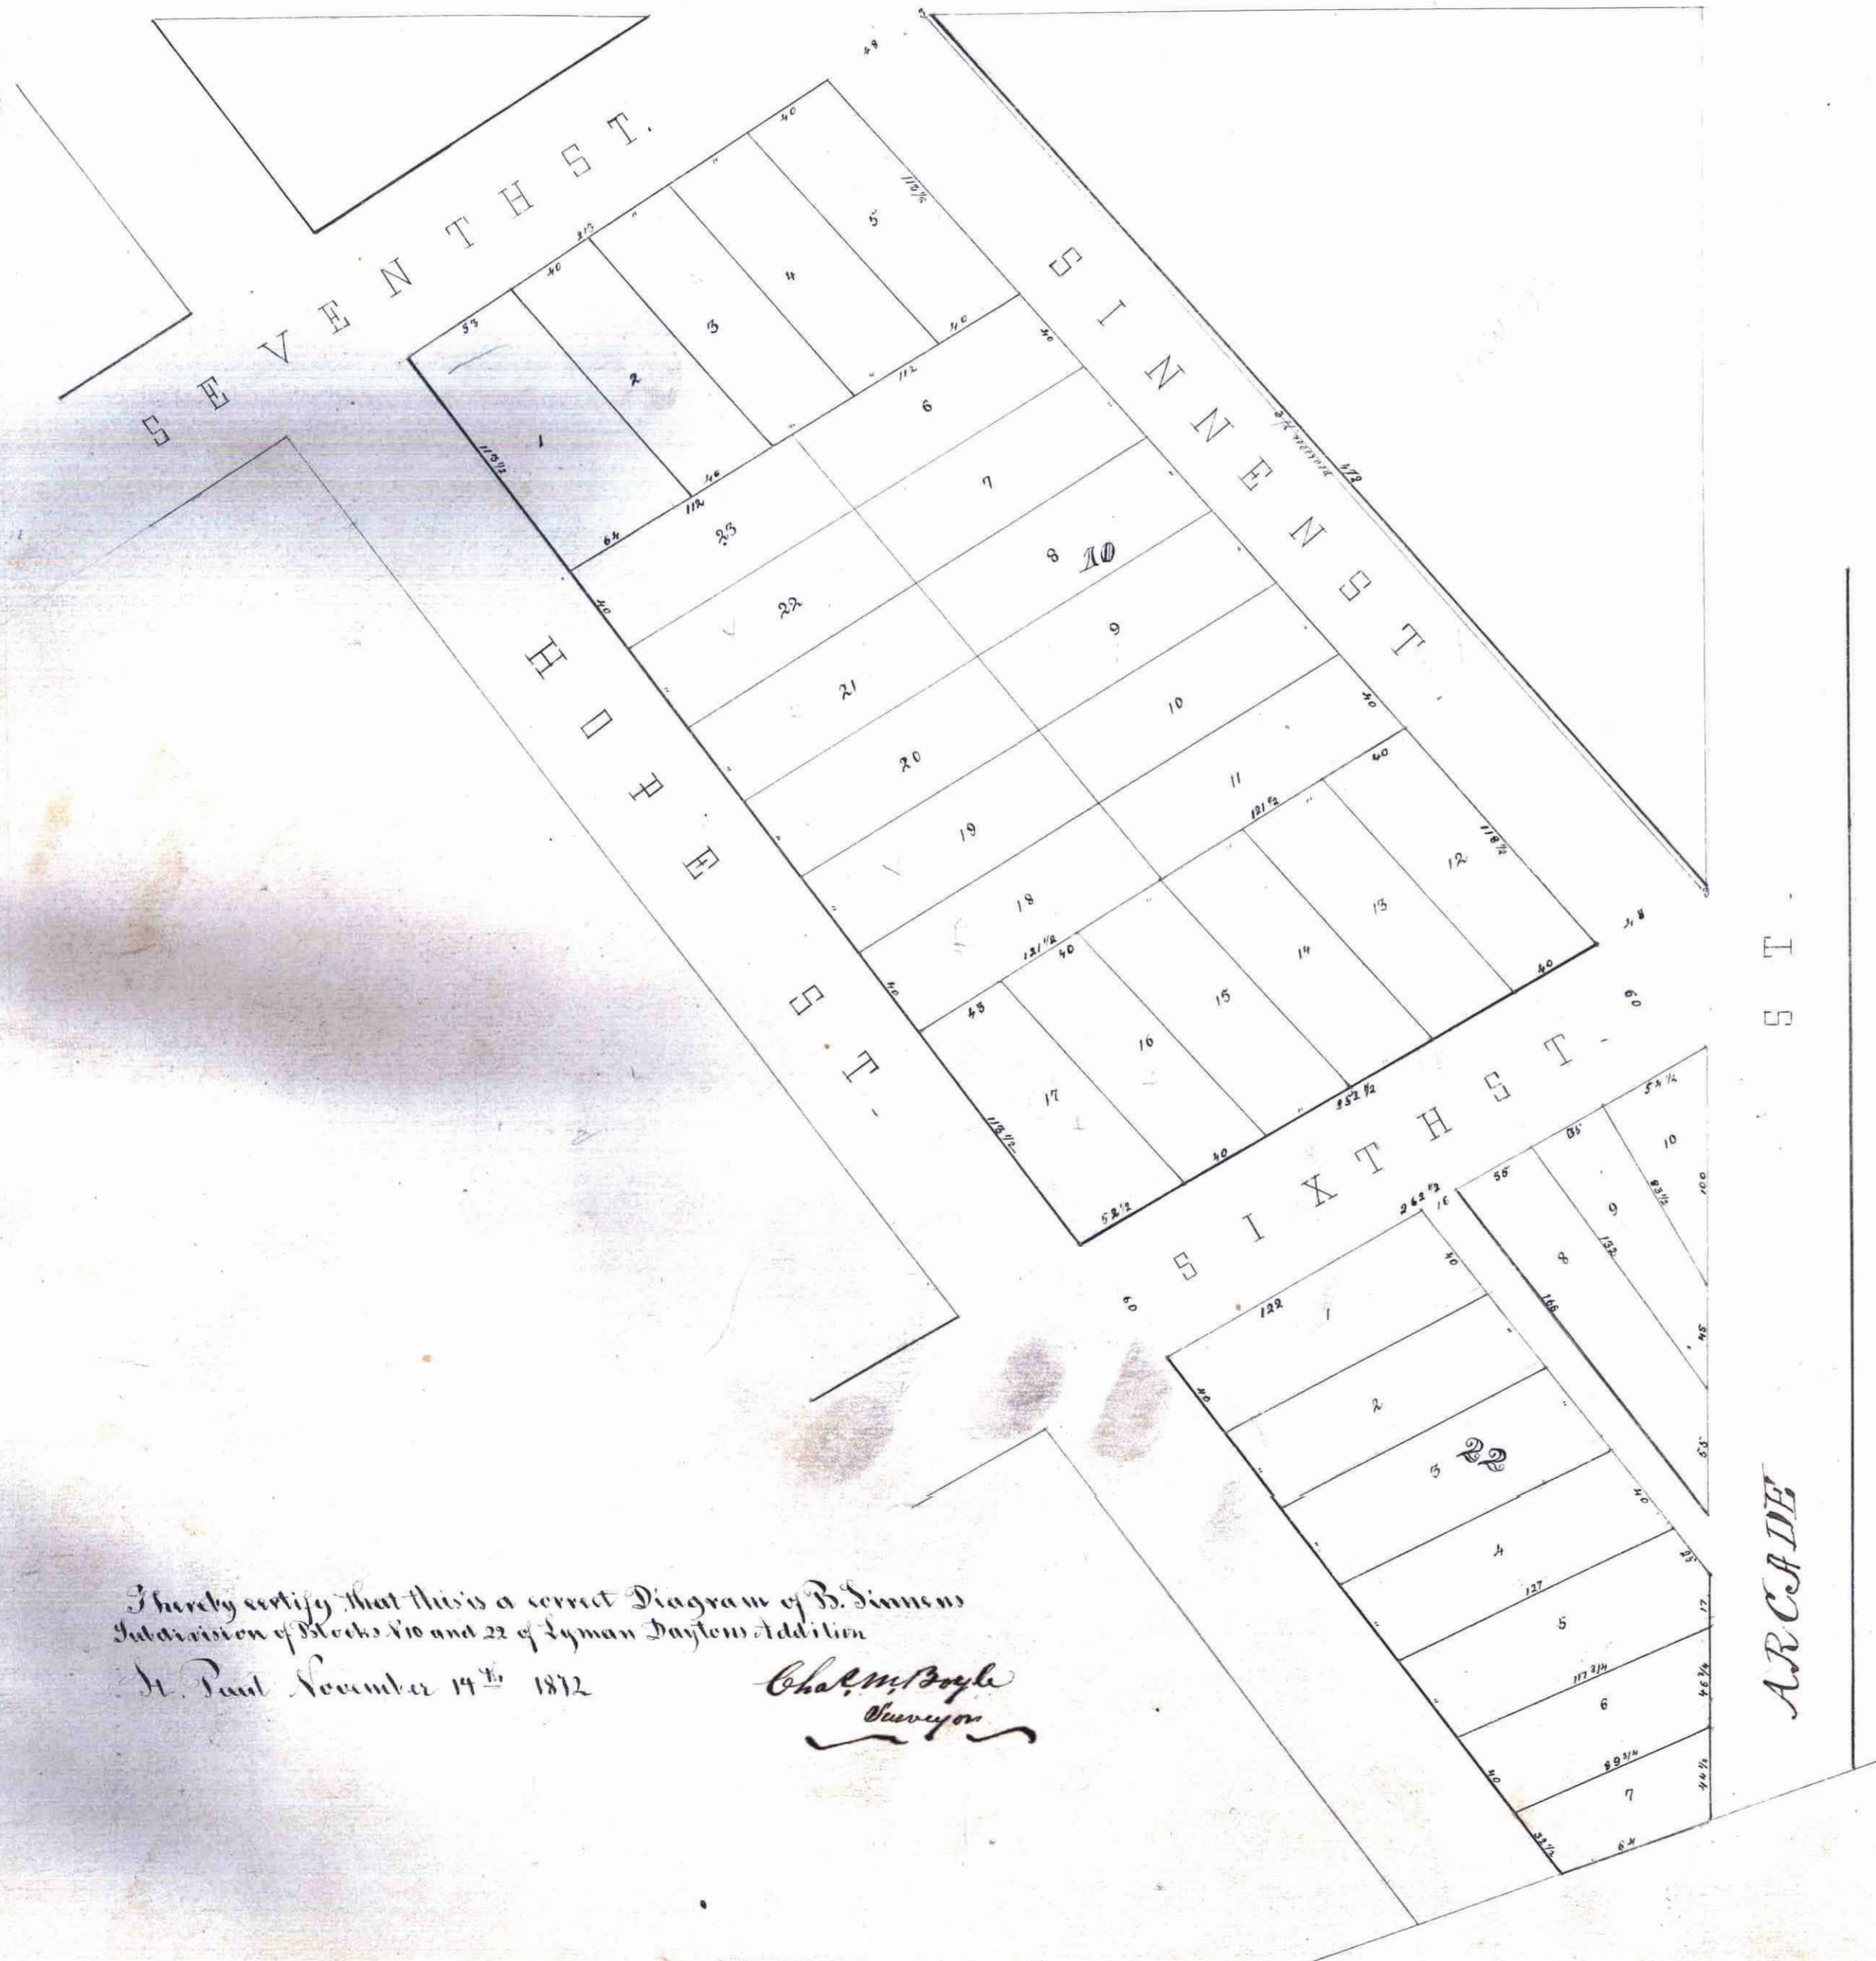

I hereby certify that this is a correct Diagram of B. Simmen's Subdivision of Blocks 10 and 22 of Lyman Dayton's Addition
 St. Paul November 19th 1872
Chas. M. Doyle
 Surveyor

This plat document is an UNOFFICIAL copy of a Subdivision Plat or Registered Land Survey and is made available for information purposes only.
 To obtain an official copy please contact the Ramsey County Recorder's Office.



By A. d. Grace
 Recorder, That the map of B. Simmen's Subdivision of Blocks 10 and 22 of Dayton's Addition is a correct and true copy of the original and adopted, the price and city address and adopted with those of the adjoining additions.
 Passed Nov. 19, 1872
 W. P. MURRAY
 Acting President of the Common Council.
 M. J. GOOSNOLO
 City Clerk.
 Passed Nov. 20, 1872
 H. STEWART, Mayor.

State of Minnesota
 County of Ramsey
 I, the undersigned B. Simmen and Anna Simmen his wife Proprietors of B. Simmen's Subdivision of Blocks 10 and 22 of Lyman Dayton's Addition do hereby certify that we caused the same to be surveyed and platted as per accompanying diagram, and we hereby give the streets and alleys for public use as therein designated.

St. Paul November 14th 1872
Tennore Simmen
Anna x Simmen
 mark

State of Minnesota
 County of Ramsey
 On this 19th day of November A. D. 1872 before me Edward J. Minger and Anna Simmen his wife he signs and declares of the within and foregoing Certificate and severally acknowledged that they executed the same freely and voluntarily for the uses and purposes therein expressed.

J. Minger
 Notary Public
 Ramsey County Minnesota

I certify that ^{the streets on} this subdivision as shown on Map corresponds with the adjoining additions
 St. Paul Nov 19/72
 D. L. Curtis City Surveyor
 per T. H. Stetson

I certify that this subdivision was adopted by the Common Council on the 19th day of November 1872
 Dated St. Paul Minn. November 21st 1872
M. J. Connor
 City Clerk.

County Auditor Office
 Ramsey Co. Minn.
 Nov 21, 1872

James Baird
H. J. Gault
 Co. and

Office of Register of Deeds of Ramsey County Minn.
 Book N of Down plat on page 6.
 Rec^d for record on the 24th day of November A. D. 1872 at 1 P. M. & recorded in
J. Minger
 Reg. of Deeds.