


This plat document is an UNOFFICIAL copy of a Subdivision Plat or Registered Land Survey and is made available for information purposes only.



To obtain an official copy please contact the Ramsey County Recorder's Office.

SKIDMORE AND CASSEY'S ADDITION.

28

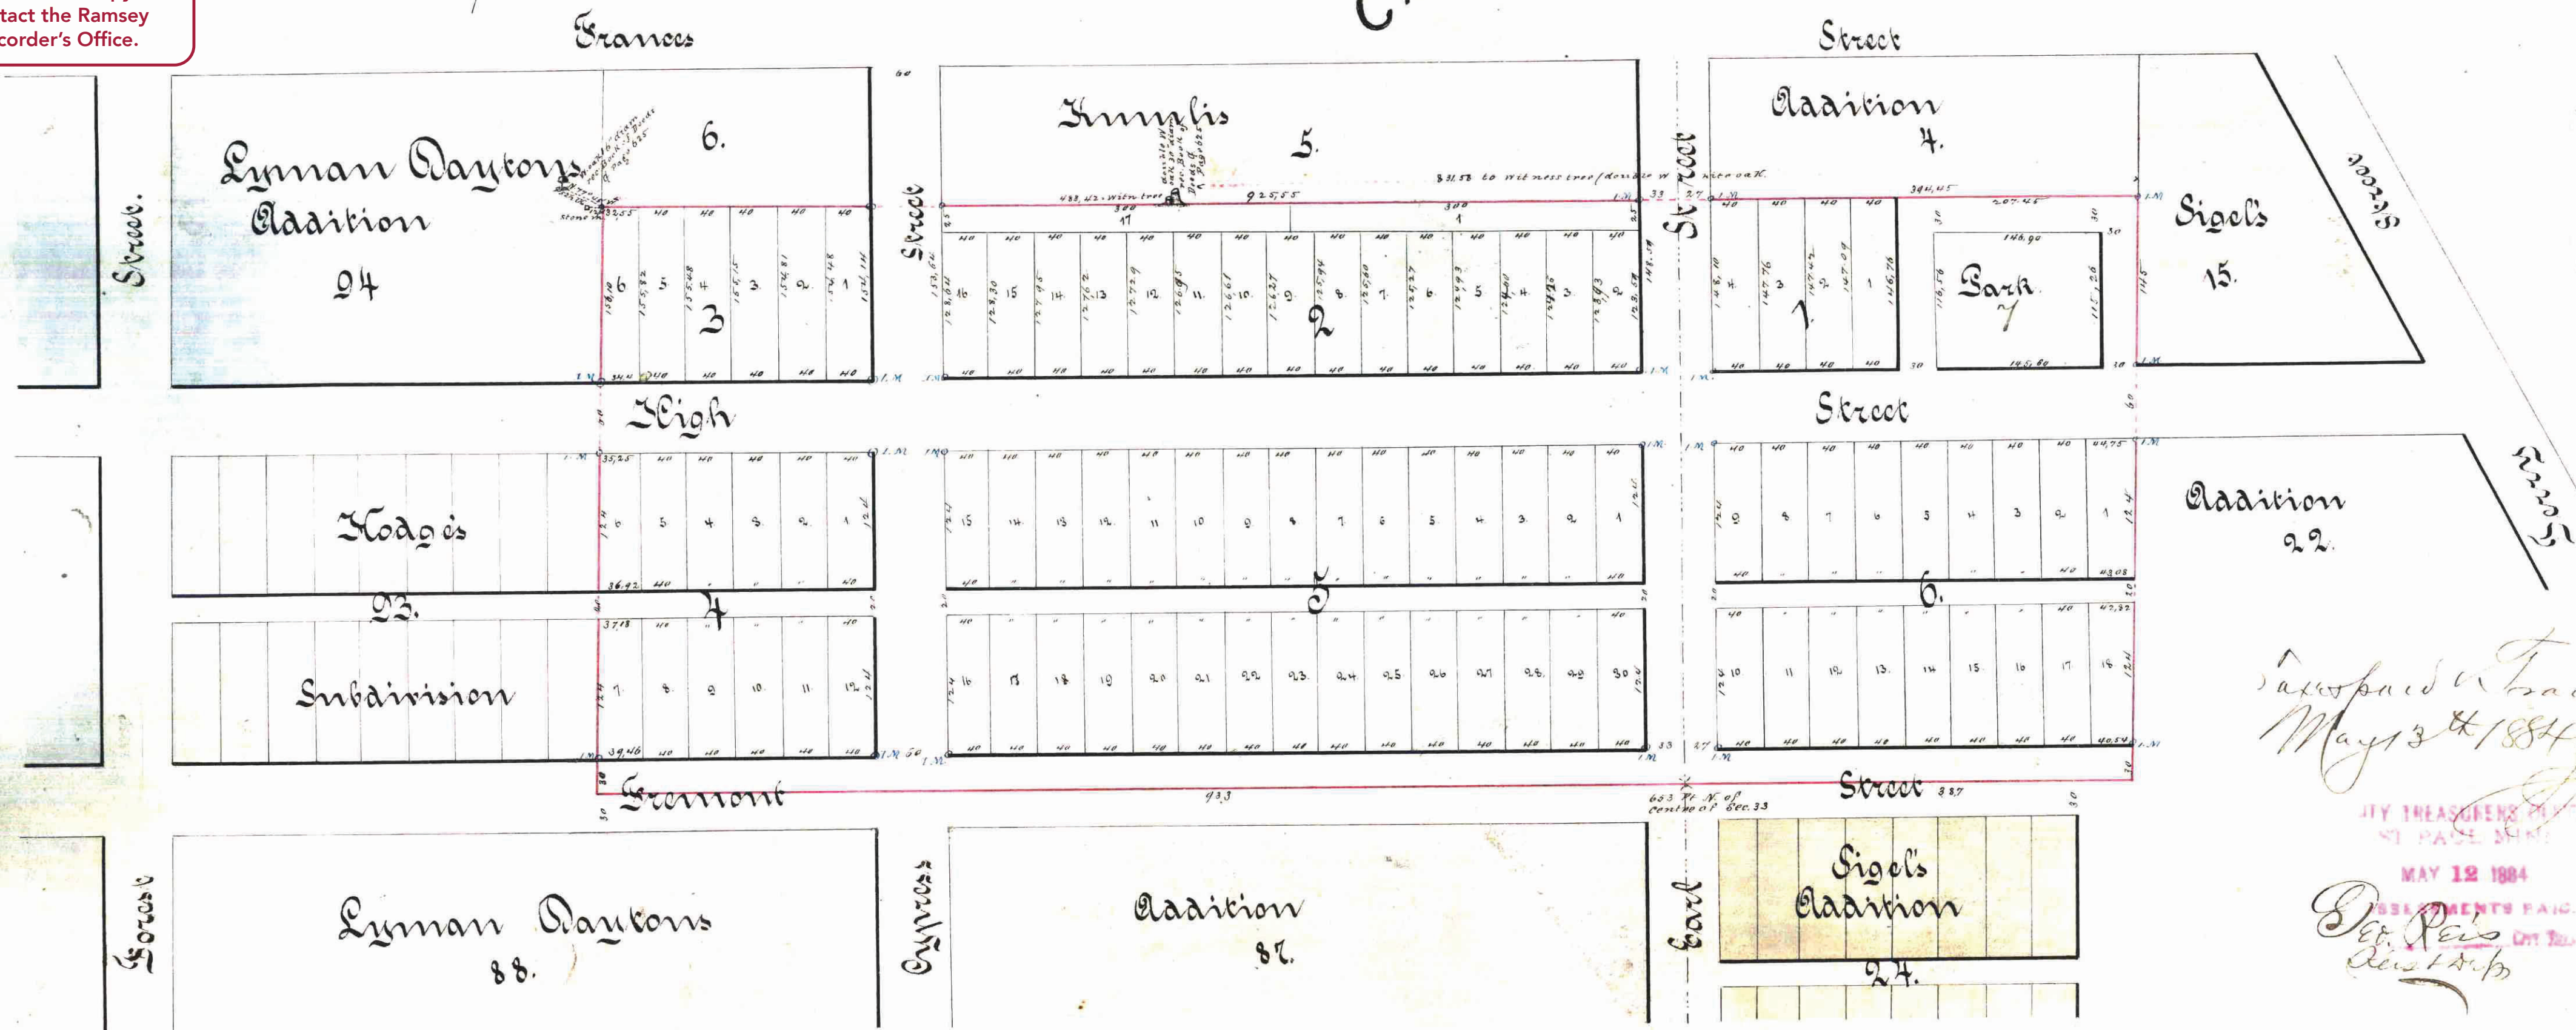

STATE OF MINNESOTA,
COUNTY OF RAMSEY.
I, the undersigned, being duly qualified and sworn as a Notary Public, do hereby certify that the within and foregoing plat was filed for record in my office on the 14th day of May, 1884, and that the same was recorded in Book 11 of my office on the 22nd day of May, 1884.
By _____
Notary Public

Transferred & transferred
May 13th 1884
J. H. Kelley
City Treasurer
MAY 12 1884
DEBTS PAID
D. P. Reis
Notary Public

I hereby certify to having surveyed and platted the property as described on this map as Skidmore and Cassidy's Addition and have placed iron monuments at the corners of each and every block as shown on this map and the same is correct.
St. Paul

We the undersigned owners of Skidmore & Cassidy's Add., described as follows to wit: commencing on N. & S. centre line of Sec. 33 Town 29 Range 22, 653 Feet N. of centre of said Sec. thence W. along Centreline of Fremont str. 933 Ft. thence N. (ang. 89° 9') 574 Ft thence E. (ang. 90° 0') along S. line of Krimlis Addition 1320 Feet thence S. ang. 89° 33' 583 Feet, thence W. 387 Feet to place of commencement, containing 15.41 acres do hereby certify to having caused the same to be surveyed and platted as Skidmore's Addition as herein and hereon indicated, and we do hereby give and dedicate to the public and for the public use forever all the streets, alleys & park as on this map laid out and designated.

State of New York
County of Orange
before me S. M. McCroskey notary public in and for Orange County State of New York on this 18th day of March 1884 personally appeared: Abram S. Skidmore and Edw. J. Cassidy, Skidmore his wife to me in person known to be the parties described in and who signed the above certificate and they each acknowledged that they executed the same freely and voluntarily for the uses and purposes therein expressed.
St. Paul
this 18th day of March 1884

Approved
St. Paul
this 1st day of May 1884
L. D. Johnson
J. B. Starkey } Plat.com.

State of Minnesota
County of Ramsey
Be it remembered that on this 2nd day of May A. D. 1884, personally appeared and before the undersigned a Notary Public, in and for said County, E. C. Parker to me well known to be the identical person who executed the foregoing certificate, as having purchased and platted the land herein designated, and he acknowledged the same to be his free act and deed, and that he executed the same for the uses and purposes herein expressed.
Theo. E. Parker
Notary Public

this 31st day of July 1883
C. Haenck
Surveyor
Accepted by
Cecilia May 8. 1884
Approved
W. H. H. H. H.
Edw. J. Cassidy
Margaret J. Cassidy
L. M. McCroskey
A. S. Skidmore
Edw. J. Cassidy
Margaret J. Cassidy

