

SMITH'S ADD.



St Paul Minn.

N. 1/2 of S.E. 1/4 of S.E. 1/4 of S.W. 1/4 of Section No. 1.
Town 28 North of Range 23 West. Ramsey Co.

John Smith
I hereby certify that this is a correct plat of Smith's Addition to Saint Paul, Minn., as surveyed and located by me in the month of February, March 1879. The same being on and covering the North Half of the South East Quarter of the South East Quarter of the South West Quarter of Section No. One in Township No. Twenty Eight (28) North of Range No. Twenty Three (23) West.

State of Minnesota,
County of Ramsey.
I hereby certify that this is a correct plat of Smith's Addition to Saint Paul, Minn., as surveyed and located by me in the month of February, March 1879. The same being on and covering the North Half of the South East Quarter of the South East Quarter of the South West Quarter of Section No. One in Township No. Twenty Eight (28) North of Range No. Twenty Three (23) West.

John Smith
I hereby certify that this is a correct plat of Smith's Addition to Saint Paul, Minn., as surveyed and located by me in the month of February, March 1879. The same being on and covering the North Half of the South East Quarter of the South East Quarter of the South West Quarter of Section No. One in Township No. Twenty Eight (28) North of Range No. Twenty Three (23) West.

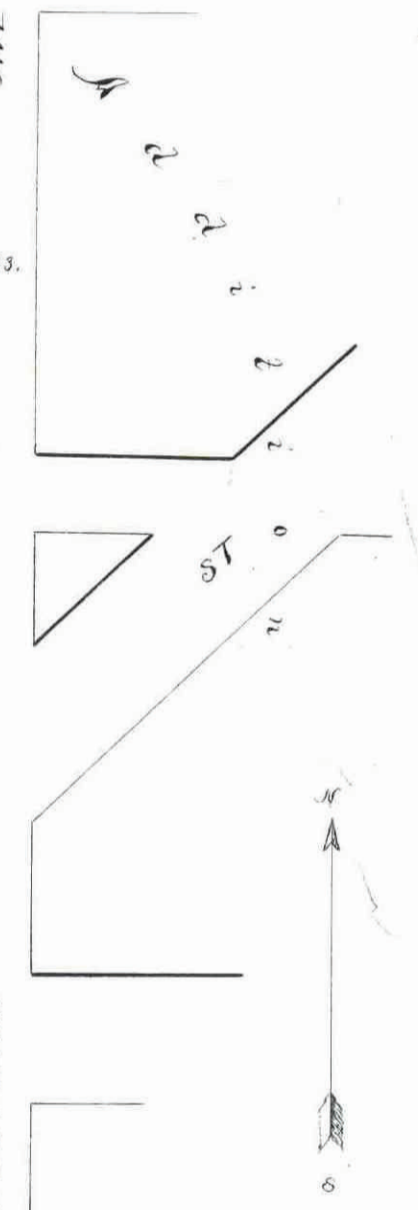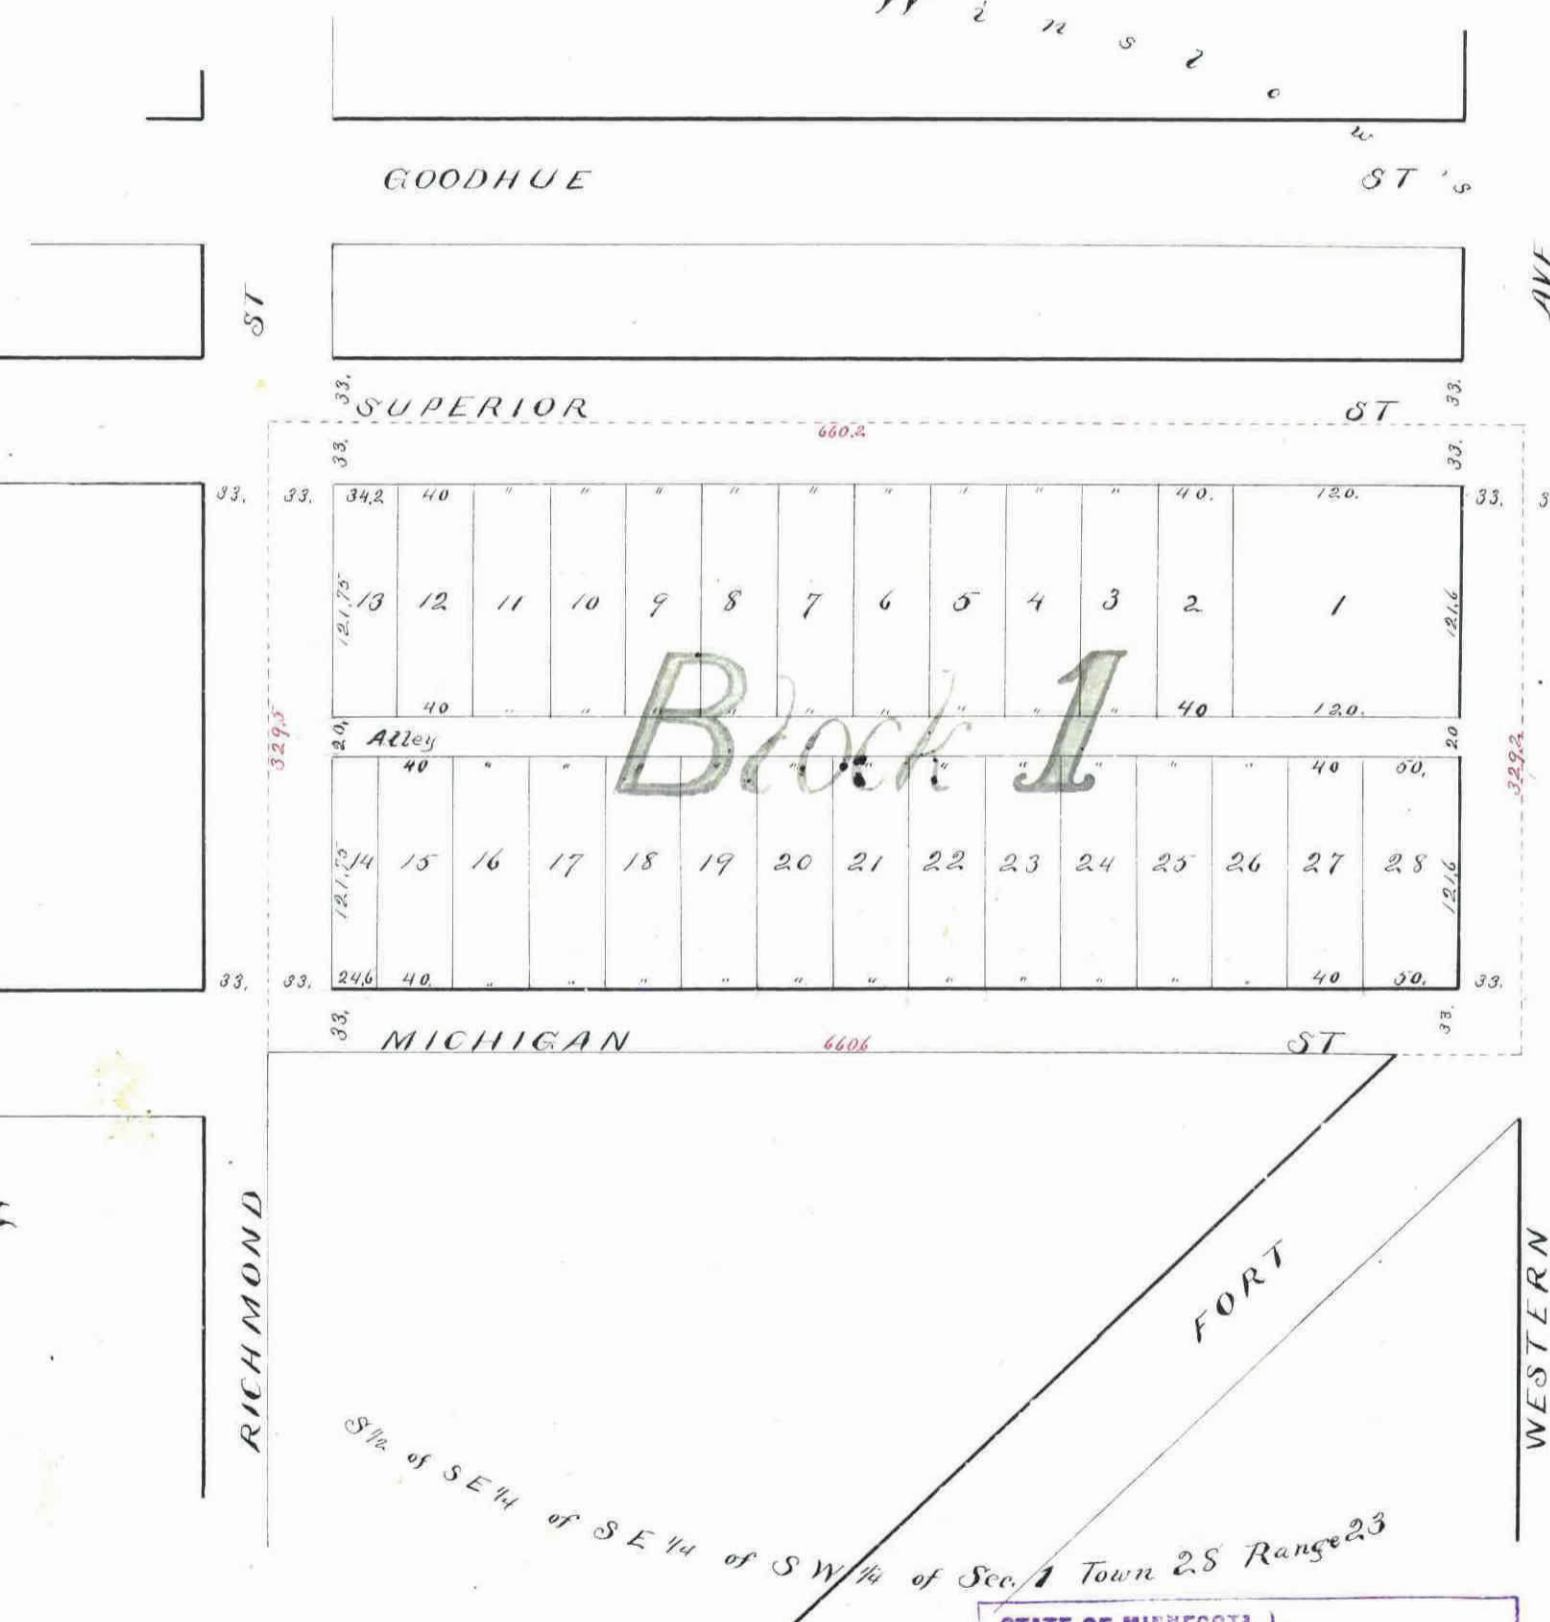

I certify that the streets as shown on the annexed plat conform with the streets in the adjoining additions.
J. S. Sewall
City Eng

I certify that Smith's addition as represented on this plat was adopted by order of the Common Council on the 4th day of March A. D. 1879.
W. J. Connor
City Clerk

I have paid the transfer made this 5th day of March 1879.
S. Lee Davis
County Auditor

CITY TREASURER'S OFFICE
ST. PAUL, MINN.
MAR 5 1879
ASSESSMENTS PAID.
J. A. Nease

This plat document is an UNOFFICIAL copy of a Subdivision Plat or Registered Land Survey and is made available for information purposes only.
To obtain an official copy please contact the Ramsey County Recorder's Office.

STATE OF MINNESOTA, } ss.
County of Ramsey.
Office of the Register of Deeds.
This is to certify that the within instrument was filed for Record in this Office, at St. Paul, on the 5th day of March A. D. 1879 at 2³⁰ o'clock P. M., and that the same was duly recorded in Book No. of Town Plats pages 13.
U. G. Gehl
Register of Deeds.