



CHAPMAN 2ND ADDITION

3441

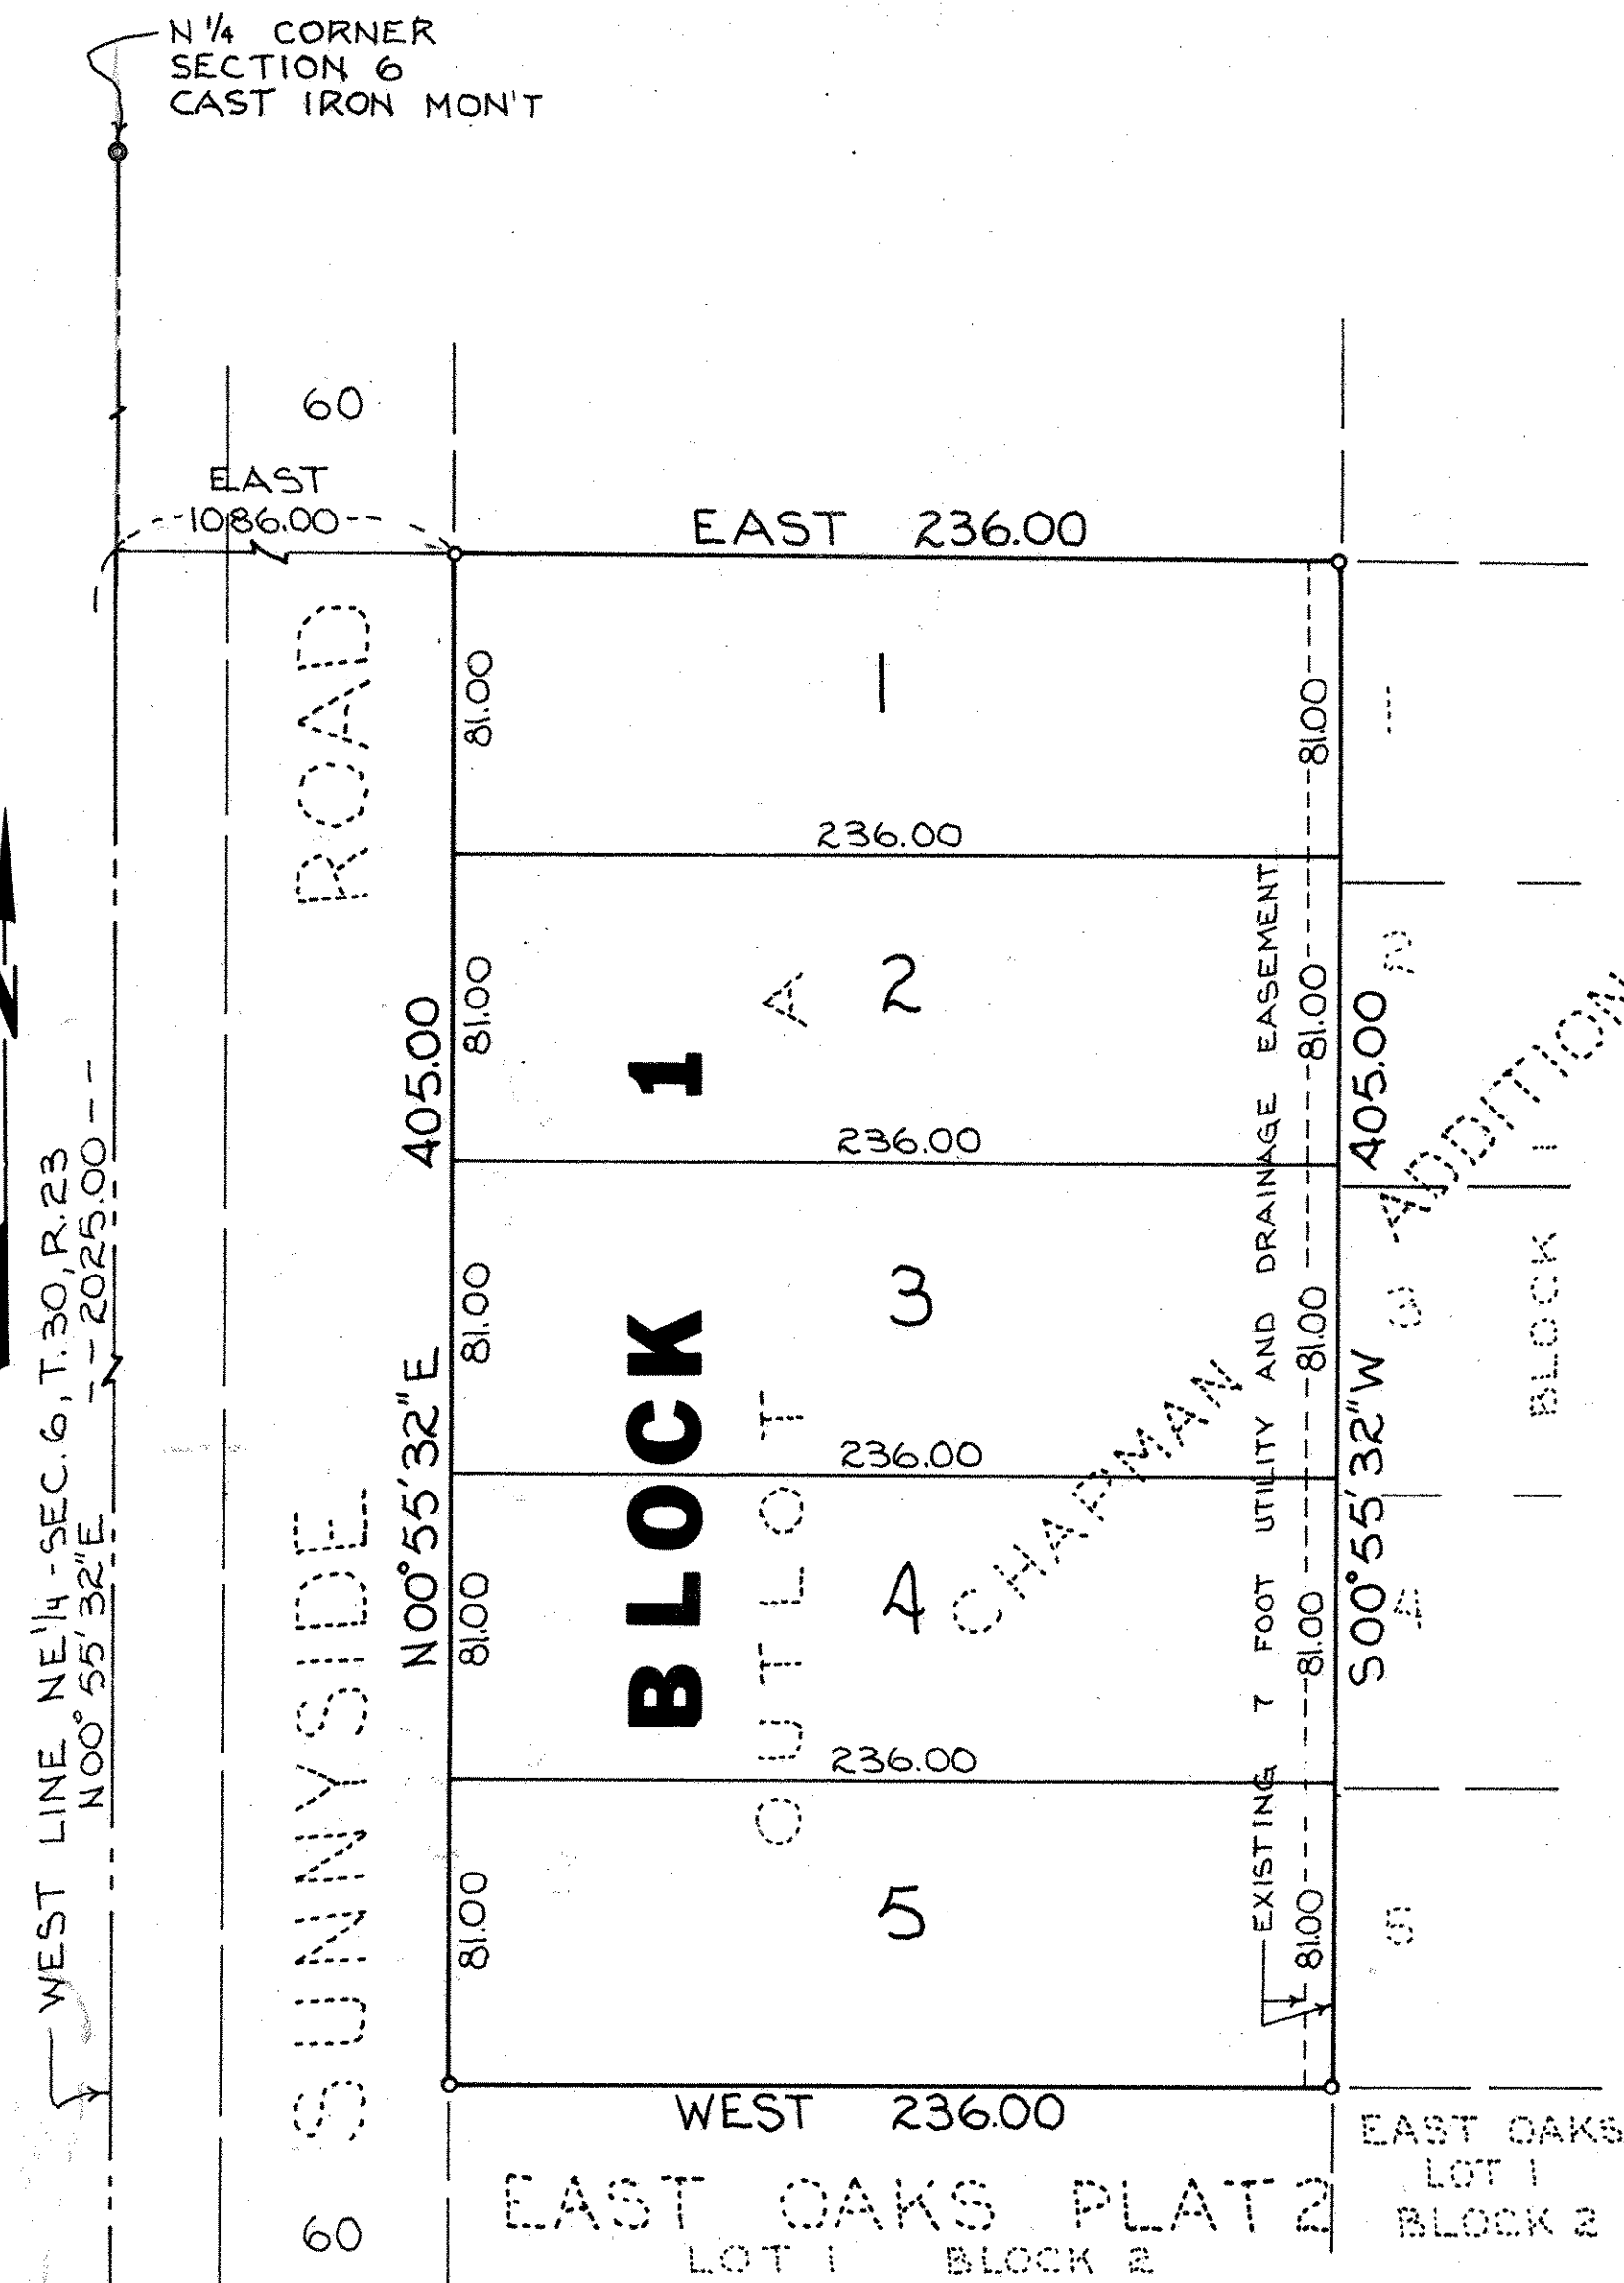

CENTER SEC. 6, T. 30, R. 23
 RAMSEY COUNTY
 MONUMENT IN P.
 CAST IRON

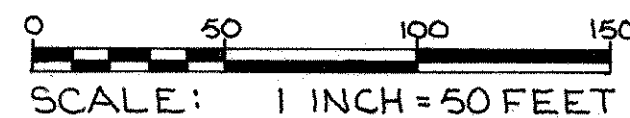

• INDICATES IRON MONUMENT CAPPED NO. 5332

BEARINGS ARE ON AN ASSUMED DATUM

KNOW ALL MEN BY THESE PRESENTS: That Selmer Sakariason and Gladys V. Sakariason, husband and wife, owners and proprietors of the following described property situated in the County of Ramsey, State of Minnesota:

Outlot A, Chapman Addition

Have caused the same to be surveyed and platted as CHAPMAN 2ND ADDITION.

In witness whereof, said Selmer Sakariason and Gladys V. Sakariason, husband and wife, have hereunto set their hands this 9th day of JUNE, 1976

Selmer Sakariason
 Selmer Sakariason

Gladys V. Sakariason
 Gladys V. Sakariason

STATE OF MINNESOTA)
 COUNTY OF ANOKA) The foregoing instrument was acknowledged before me this 9th day of June, 1976, by Selmer Sakariason and Gladys V. Sakariason, husband and wife.

JEANNE M. KURTH
 Notary Public, Anoka County, Minn.
 My Commission Expires Mar. 13, 1977

Notary Public, Anoka County, Minnesota
 My commission expires Mar. 13, 1977

I, James L. Kurth, hereby certify that I have surveyed and platted the property described in the dedication of this plat as CHAPMAN 2ND ADDITION; that this plat is a correct representation of said survey; that all distances are correctly shown on the plat; that all monuments have been correctly placed in the ground as shown; that the outside boundary lines are correctly designated on the plat; and there are no wet lands, easements or public highways other than as shown thereon.

James L. Kurth
 James L. Kurth, Minnesota Registration No. 5332

STATE OF MINNESOTA)
 COUNTY OF ANOKA) The Surveyor's certificate was subscribed and sworn to before me, a Notary Public, this 9th day of June, 1976, by James L. Kurth, Land Surveyor.

Jeanne M. Kurth
 Jeanne M. Kurth, Notary Public, Anoka County, Minnesota
 My commission expires March 13, 1977

CITY OF MOUNDS VIEW
 Approved and accepted by the City Council of Mounds View, Minnesota this 14th day of June, 1976

Mayor Sherald H. Johnson

Clerk Mark Achen

No delinquent taxes and transfer entered this 14th day of June, 1976

Low McKeena Director
 Department of Property Taxation

By Edlund Deputy

COUNTY PLAT COMMISSION
 Accepted and approved this 18th day of JUNE, 1976

Walter A. Hurley
Ronald F. Meyer
Ray W. Ryan
David A. White

Plat Commission

City Engineer of St. Paul
 Register of Deeds, County of Ramsey, State of Minnesota

I hereby certify that this plat of CHAPMAN 2ND ADDITION was filed in this office this ___ day of ___, 197___, at ___ o'clock ___ M and was filed in Book ___ of Plats, page ___ and that the copies were compared with the Official Plat and found to be true and correct copies thereof.

Robert T. Gibbons
 Register of Deeds

By _____, Deputy

Abstract # 1936816

RECORDED JUNE 21, 76