

43

STATE OF MINNESOTA,
County of Ramsey,
OFFICE OF THE REGISTER OF DEEDS.
This is to certify that the within
instrument was filed for record
in this office, at St. Paul, on the
24th day of May, A. D.
1884 at 2 o'clock P. M., and
that the same was recorded
in Book 22 of Plans
pages 43
By R. C. Willey
Register of Deeds.

State of Minnesota }
County of Ramsey } s.s.
I, a Notary Public, do hereby certify that on this 24th day of May, A. D. 1884, personally appeared before me the undersigned Messrs Elmer, Newell & Morrison, to me known to be the identical persons who signed and placed the herein described plat, and they acknowledged that they did so jointly and that said property as herein specified, and for the uses and purposes herein also specified.
Wm. C. Parker
Notary Public

RANSOM'S RE-ARRANGEMENT

OF
Lots 1, 2, 3, 4 of Block I
WEIDE AND DAWSON'S GARDEN LOTS.

Scale 1 inch 40 ft..

This plat document is an UNOFFICIAL copy of a Subdivision Plat or Registered Land Survey and is made available for information purposes only.
To obtain an official copy please contact the Ramsey County Recorder's Office.


We, Rudolph W. Ransom and Julia B. Ransom, his wife, owners and proprietors of lots one (1), two (2), three (3), and four (4) of Block I, one of "Weide and Dawson's Garden Lots", do hereby certify that they have caused the same to be re-arranged and platted as represented on this map under the title of "Ransom's Re-arrangement of Lots 1, 2, 3, & 4, Block I of Weide and Dawson's Garden Lots" in order that the same may be recorded in the tax books and that we do give and dedicate to the public and for the public use forever the street as shown to run through said property. Witness our hands and seals this 24th day of May, A. D. 1884.

In presence of }
Rudolph W. Ransom }
Julia B. Ransom }
A. V. Temple }
Notary Public

County of Ramsey }
State of Minnesota } s.s.

I, a Notary Public, in and for said County of Ramsey and State of Minnesota do hereby certify that on this 24th day of May, A. D. 1884, personally appeared before me Rudolph W. Ransom and Julia B. Ransom his wife both of the City of St. Paul, County of Ramsey, State of Minnesota, to me known to be the identical persons who executed the foregoing certificate; and each acknowledged having executed the same freely and for the purposes therein expressed. Witness my hand and Notarial seal.
A. V. Temple
Notary Public
Ramsey Co.

We the undersigned do hereby certify that we have surveyed and platted the within described property and have placed non monuments at all block corners; and the same is correct.
Elmer, Newell & Morrison
Civil Engineers

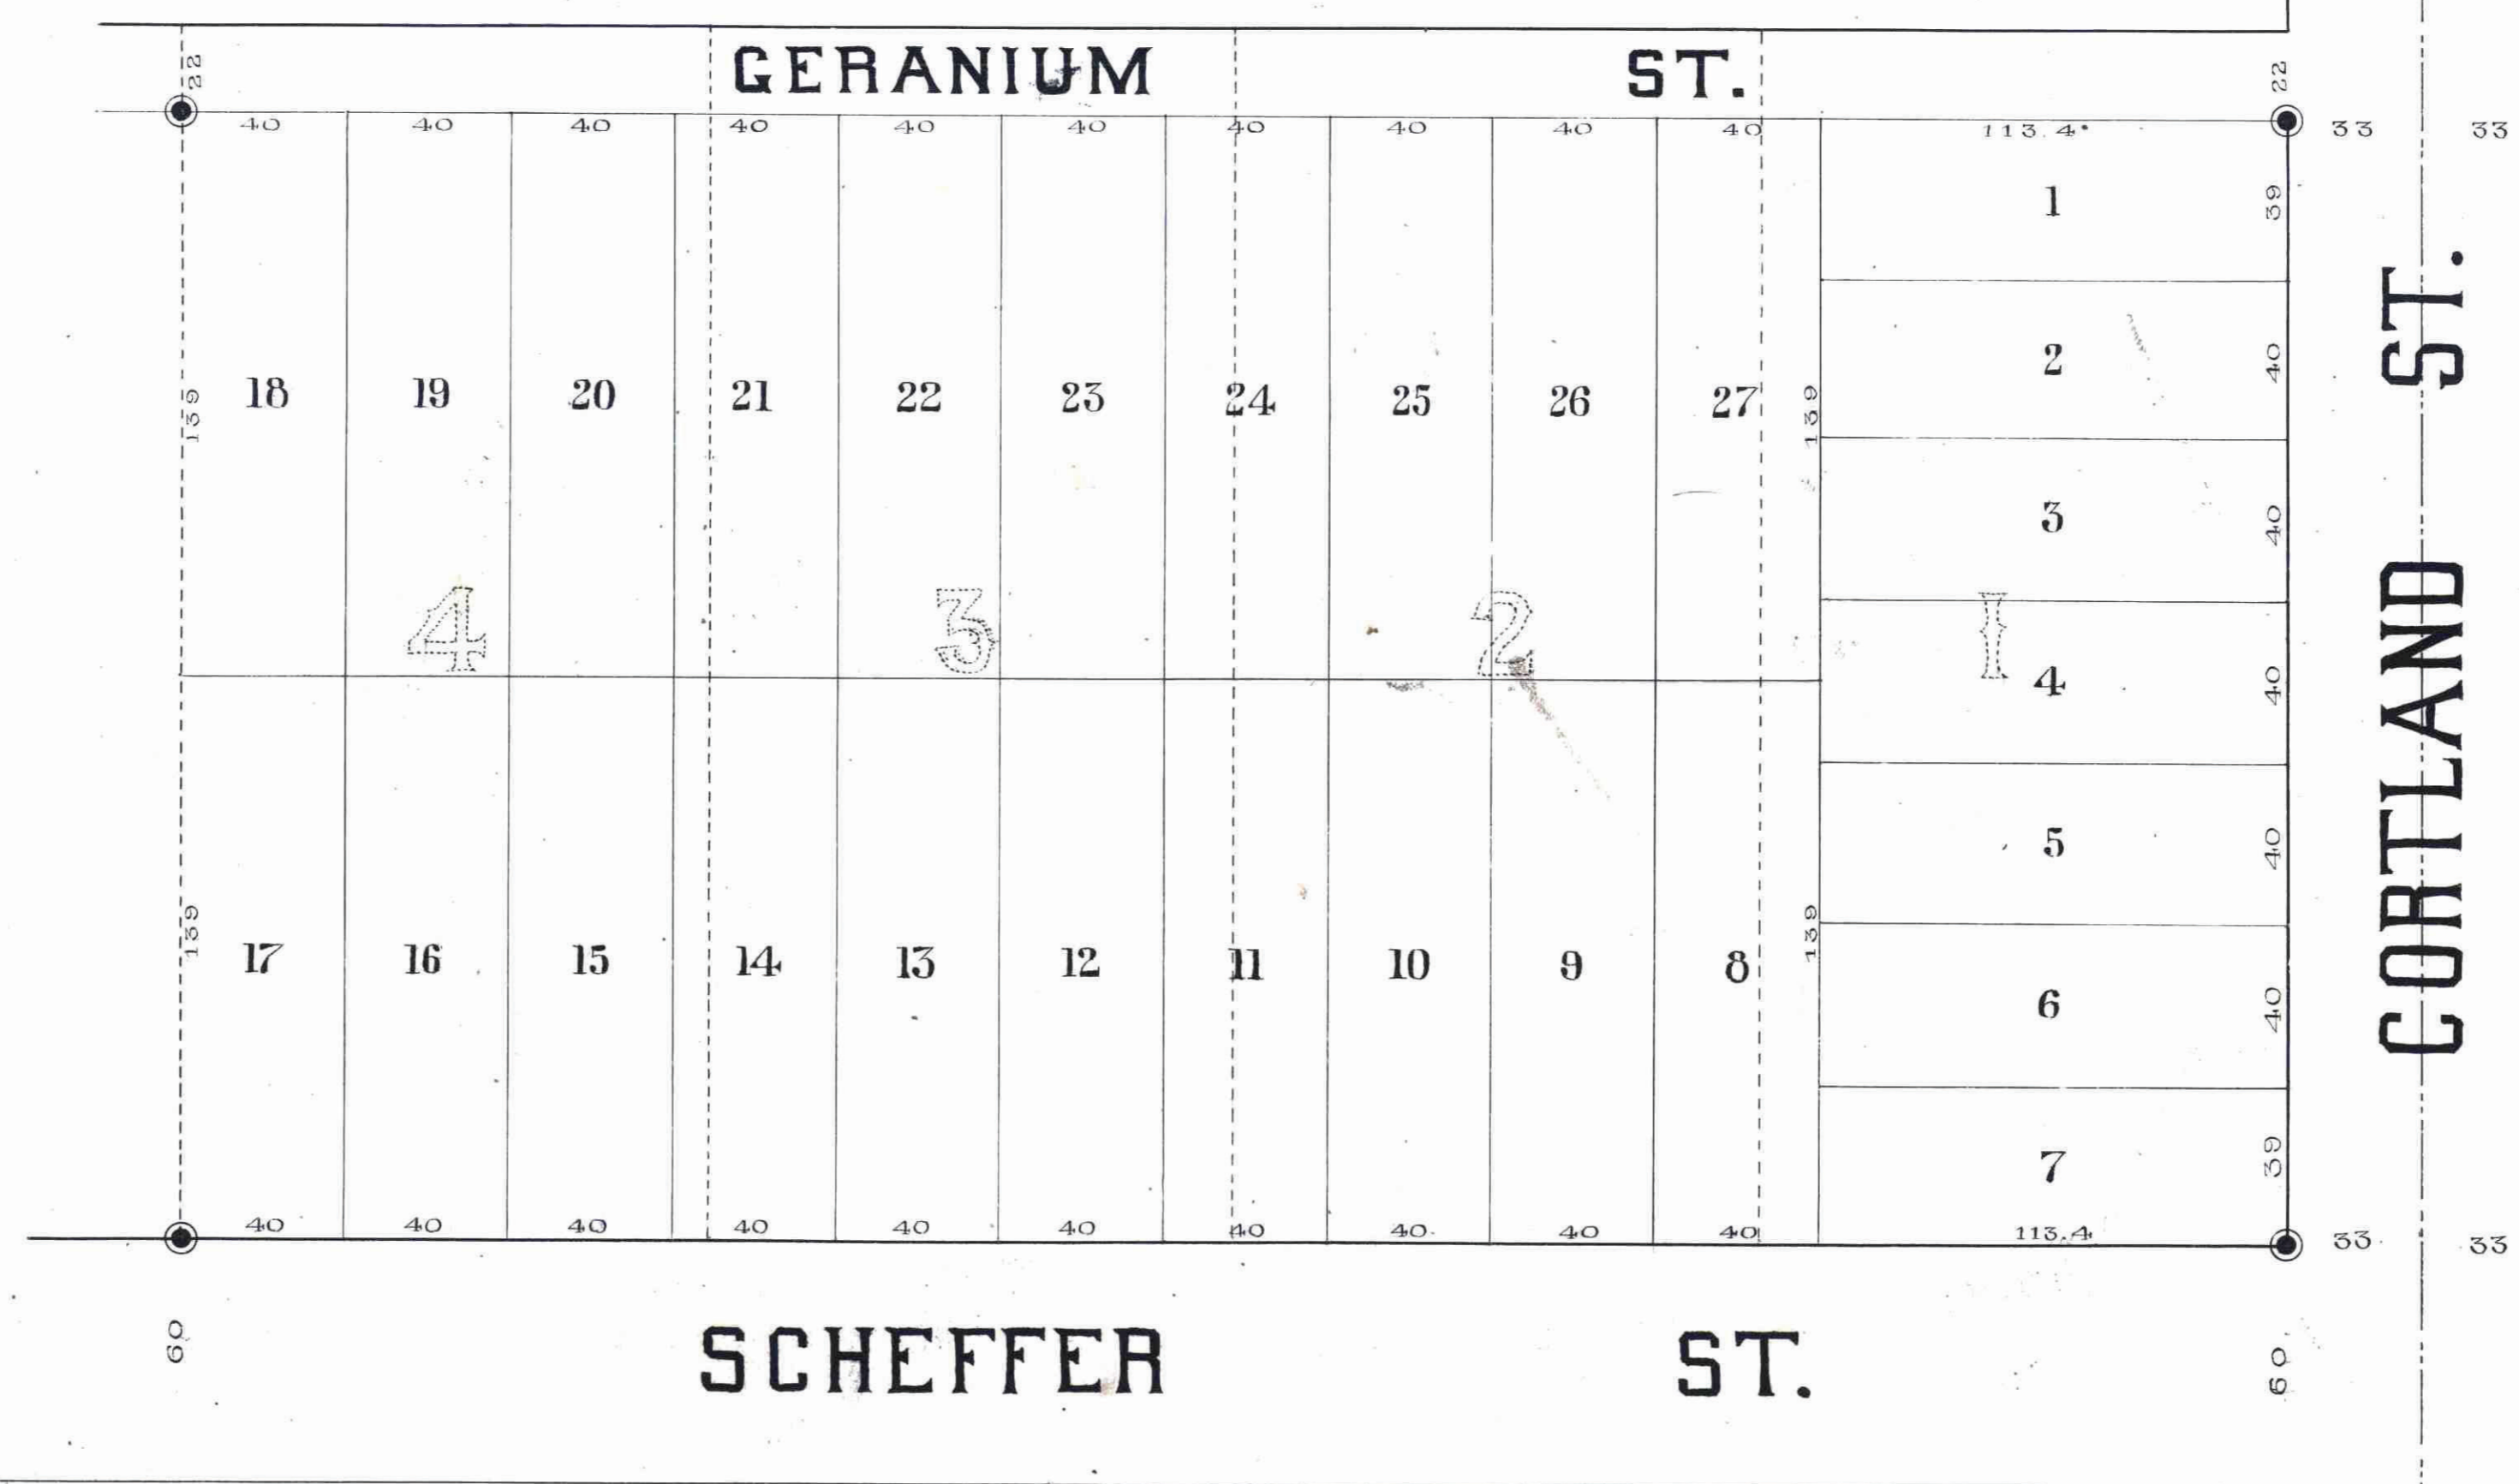

Taxes paid & Transferred
June 25th 1882
J. M. Handy
City Auditor

Examined & Approved.
May 24 1884 W. A. Simon
City Engineer.

Approved by the City Council of the
City of St. Paul. 24th day of
May A. D. 1884
Geo. H. ...
City Clerk.

CITY TREASURERS OFFICE
ST. PAUL, MINN.
JUL 18 1884
ASSESSMENT Paid
Geo. H. ... City Treasurer

Approved, St. Paul 24th day of
May A. D. 1884
J. P. Johnson }
Jas. Parker } Plat Commission

Surveyed and Drawn by
ELMER, NEWELL, & MORRISON
Civil Engineers
St. Paul, Minn..