

Know all men by these presents that we, James Stinson and ~~Stinson his wife~~
 the proprietors "Stinson's Addition to the City of Saint Paul in the State of Minnesota," do hereby
 Certify that we have caused the same to be surveyed and subdivided into Lots and Blocks as indicated
 in the foregoing Plat for the purpose of having the same recorded according to law. And we
 hereby release our right, title, interest and claim, in and to the Streets and Alleys as laid out
 in said plat, and we give the same for public use. But said proprietors do not hereby dedicate
 any part of said land above described, for Rail Road tracks, or Rail Road purposes, nor release
 hereby to any Railroad now located, or hereafter to be located upon or across said land any right of
 way, easement, or any estate or interest therein. And especially reserves herefrom that portion of
 said land occupied by the line of the Saint Paul, Stillwater and Taylor's Falls Rail Road as indicated
 in said plat, except so far as the same is included in the Streets or Alleys indicated by this
 plat to public use.

Witness our hands and seals this 17th day of September A.D. 1872

In presence of
R.W. Johnson
J. H. Johnson

James Stinson
Stinson

State of Minnesota }
 County of Ramsey }
 On this 17th day of September A.D. 1872 personally appeared before
 me James Stinson and ~~Stinson his wife~~ to me known to be the same persons who executed
 the foregoing certificate and they acknowledged that they executed the same for the uses and
 purposes therein stated.

R.P. Klausch
 Notary Public
 Ramsey & Minn

STINSON'S ADDITION TO THE CITY OF SAINT PAUL MINNESOTA

I hereby certify that this is an accurate plat of Stinson's Addition to the
 City of Saint Paul, Minnesota, as surveyed by me in the Summer of 1872, said
 Addition being situated in the South half of the South West quarter of Section twenty nine
 (29) of Town 29 North, Range 22 West in Ramsey County and State of Minnesota.

J. T. Halsted
 Civ. Eng.

Office of Registrar of Deeds
 Ramsey County Minnesota

I hereby certify that the within plat of Stinson's Addition
 was filed in this Office on the 17th day of September A.D. 1872 at 2
 o'clock P.M. and duly recorded on page 11 of Book 10 of Town Plats

J. H. Johnson
 Registrar of Deeds

I certify that the foregoing Addition was accepted by the Common Council
 of the City of Saint Paul on the 10th day of October A.D. 1872


J. C. Connor
 City Clerk

This plat document
 is an UNOFFICIAL
 copy of a
 Subdivision Plat or
 Registered Land Survey
 and is made available for
 information purposes only.



RAMSEY
 COUNTY

To obtain an official copy
 please contact the Ramsey
 County Recorder's Office.

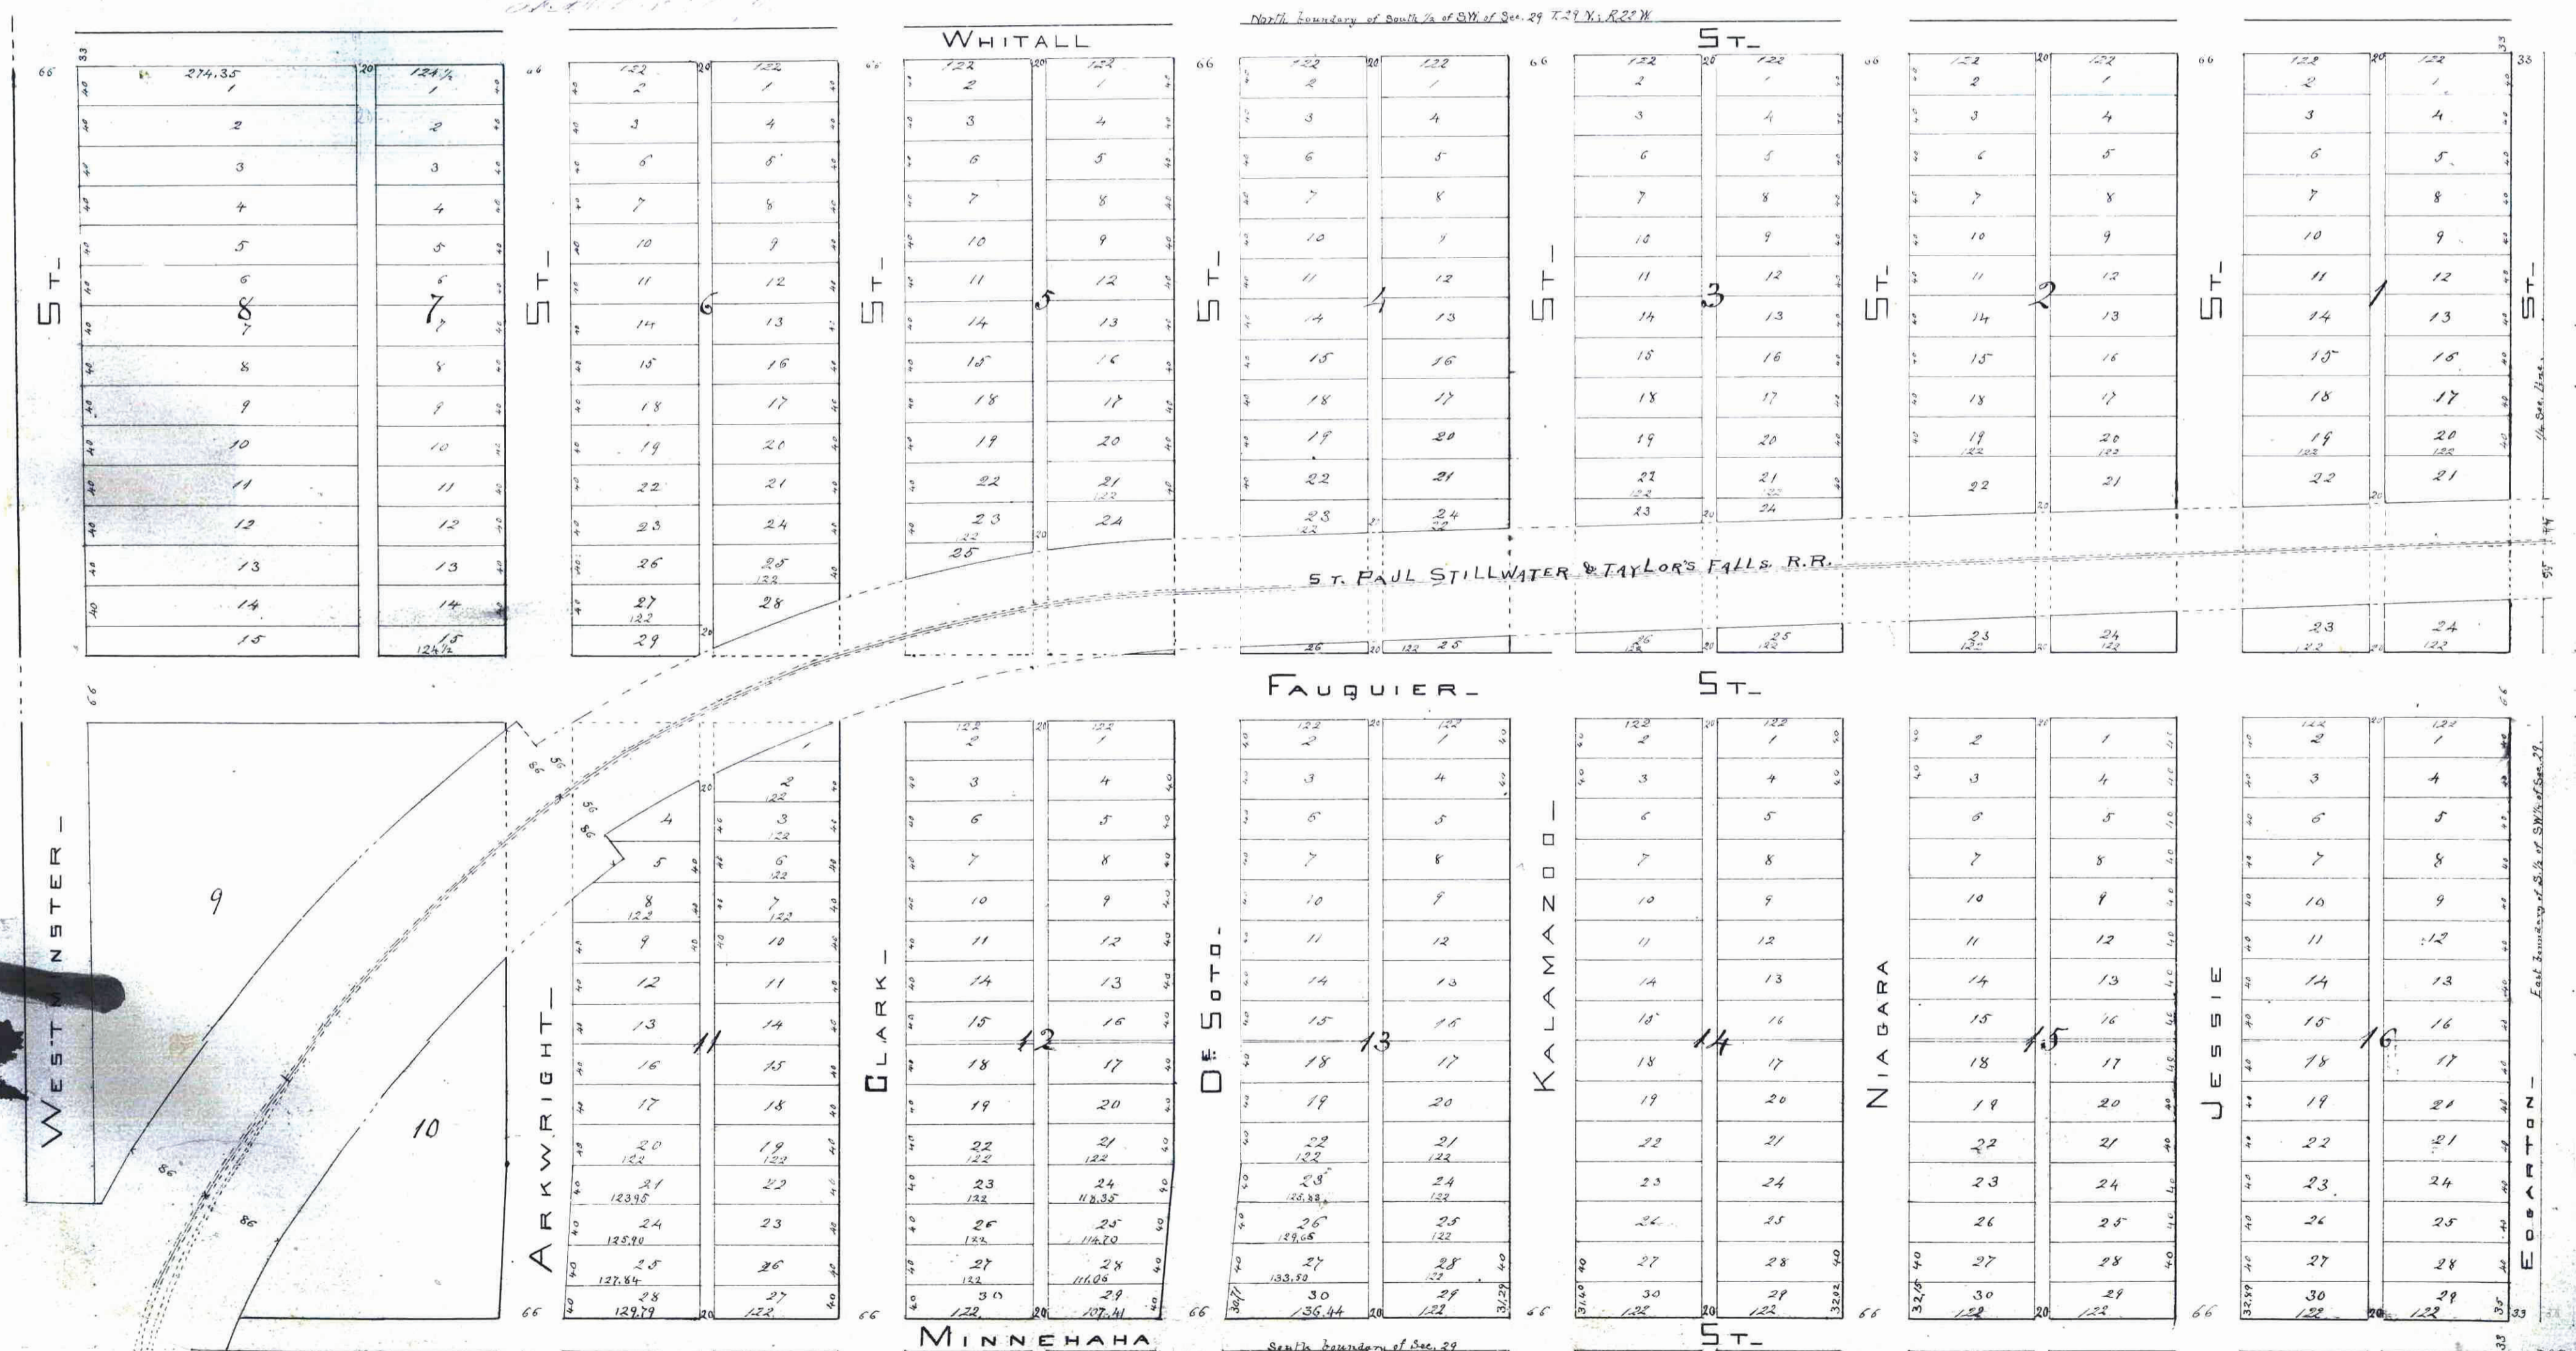

Drawn by J. T. Halsted
 Civ. Eng.

Scale 1 inch = 20 ft.

356
 44
 SW 1/4 of Sec. 29