

Stinson's Boulevard


Addition to St. Paul

STATE OF MINNESOTA, ss.
 County of Ramsey,
 OFFICE OF THE REGISTER OF DEEDS.
 This is to certify that the within instrument was filed for Record in this office, at St. Paul, on the 27th day of February, A. D. 1885 at 4 o'clock P. M., and that the same was duly recorded in Book W of Plats pages 27.

By R. Wiley
 Register of Deeds.
 Deputy.

This plat document is an UNOFFICIAL copy of a Subdivision Plat or Registered Land Survey and is made available for information purposes only.

To obtain an official copy please contact the Ramsey County Recorder's Office.

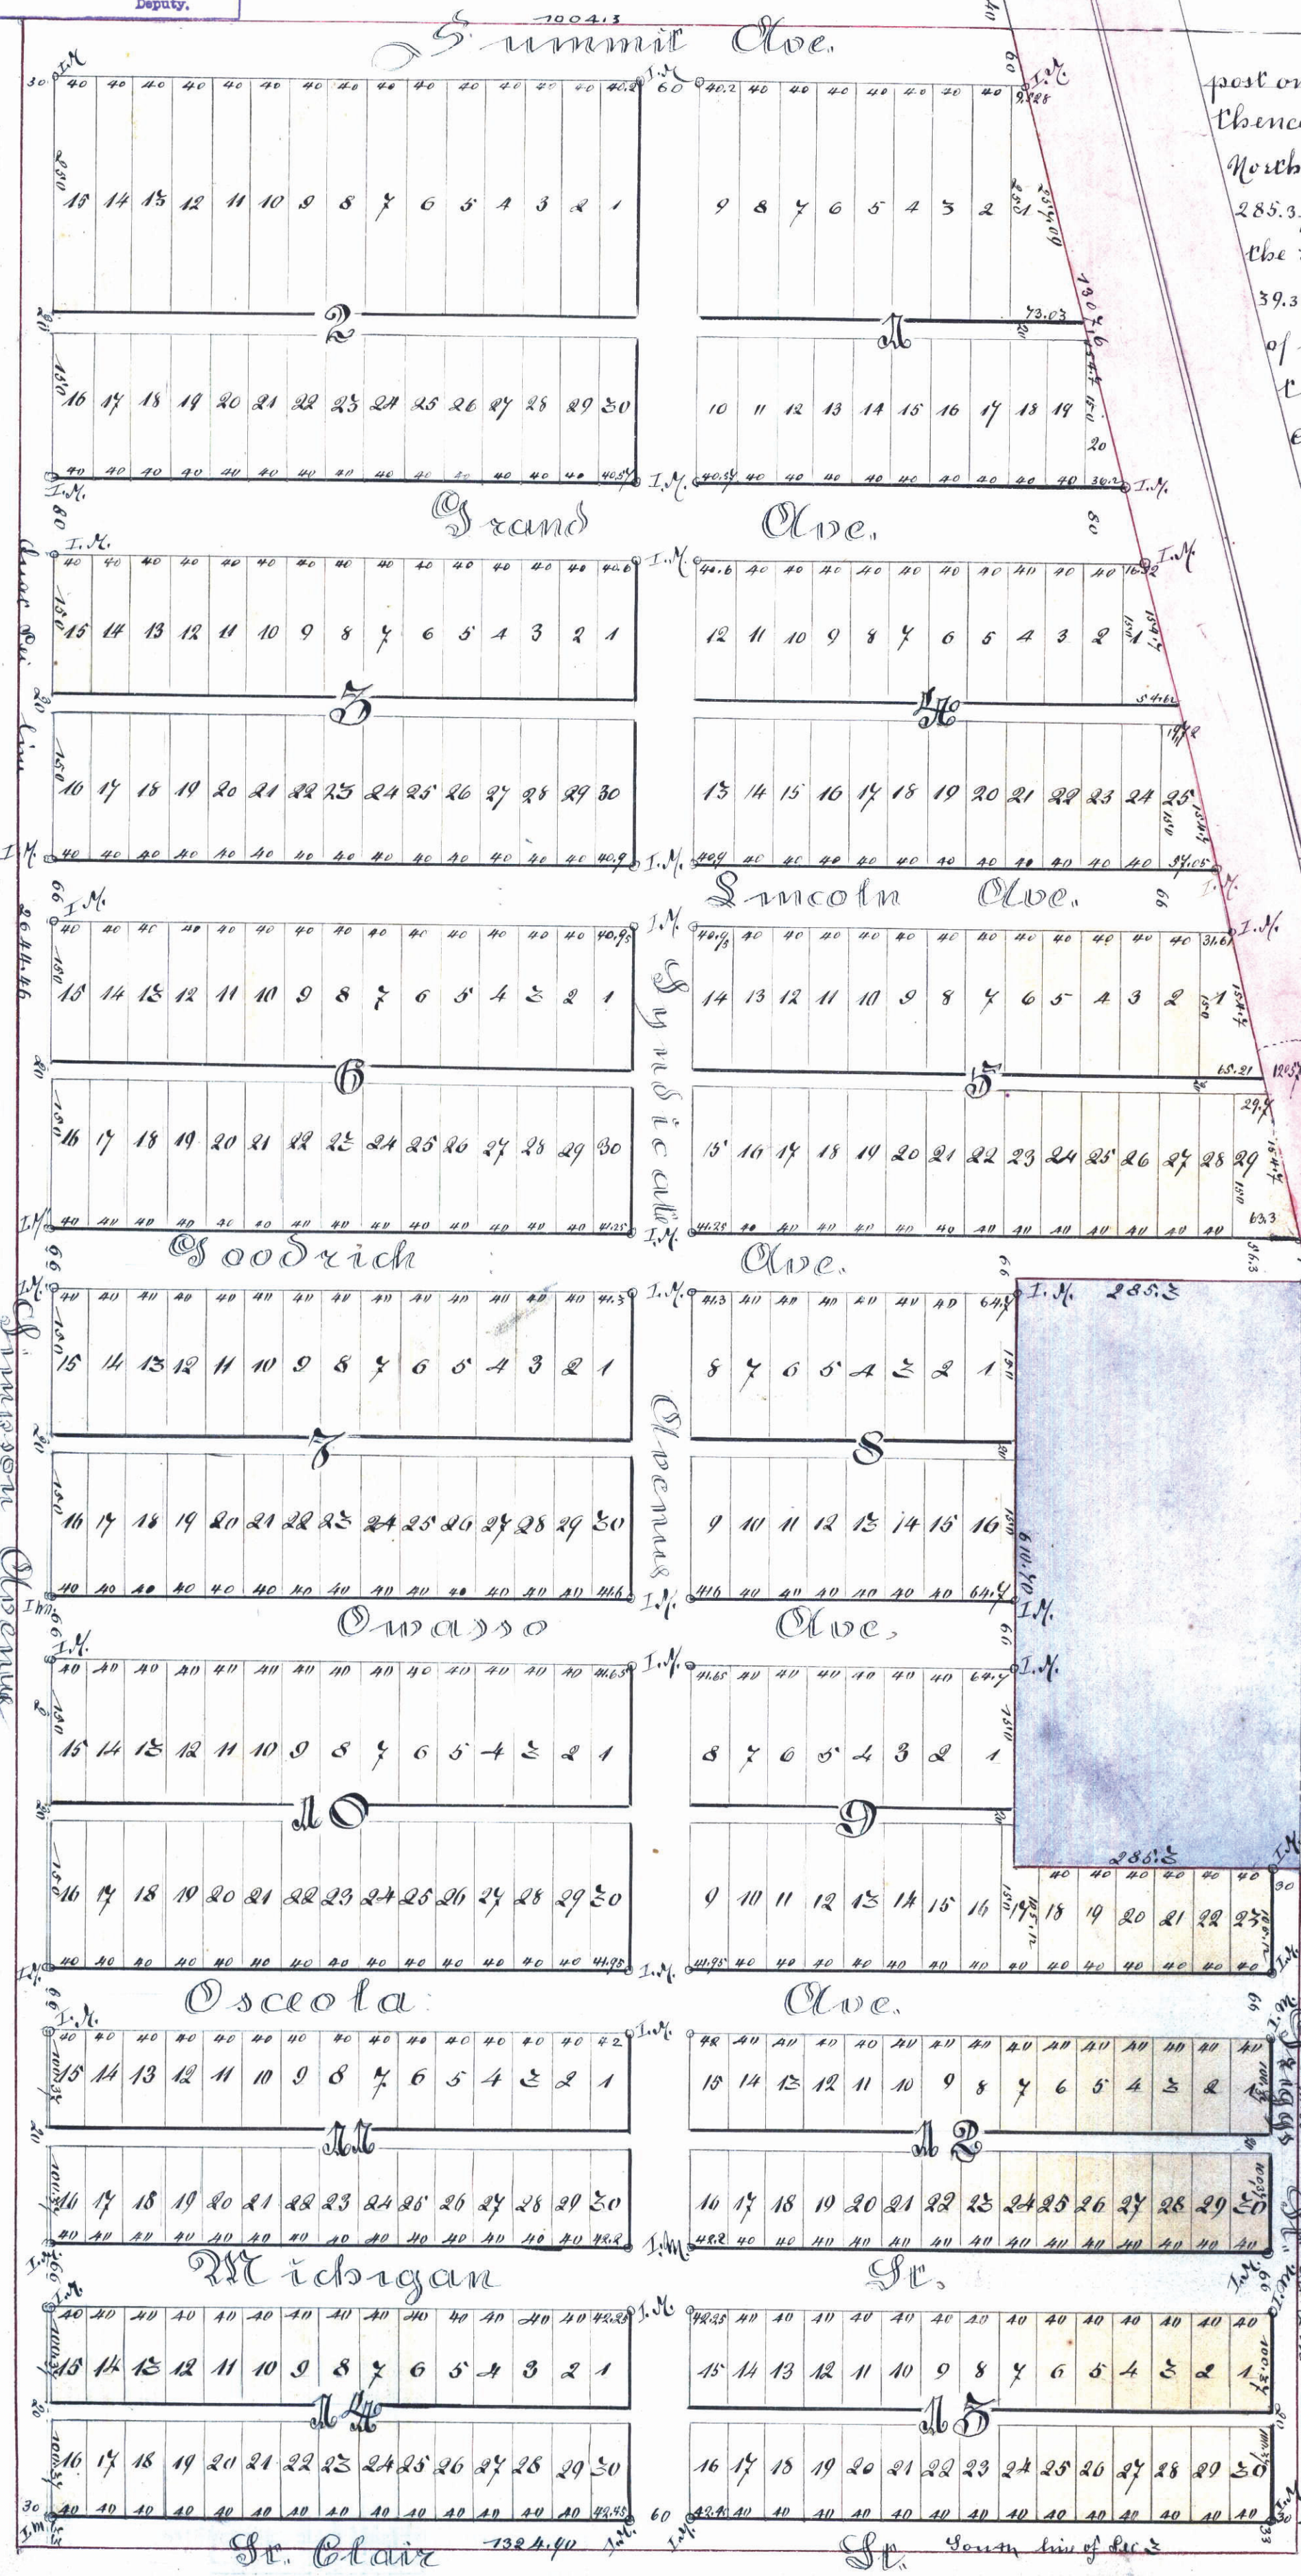


The undersigned owner of a parcel of land described as follows: to wit: Commencing at the Quat. Sec. post on the South line of Sec. 25 Town 25 North Range 25 East thence East along Sec. line 124.9 ft. to Quat. Quat post thence North along Quat. Quat line 700 ft. thence at r.l. to the East 285.3 ft. thence at r.l. to the North 610.70 ft. thence at r.l. to the East 285.3 ft. thence at r.l. North along Quat. Quat line 39.3 ft. where it intersects with the East line of Right of Way of the Chicago and St. Paul R.R. (short line) thence turns an angle of 125° to the left and runs along the East line of sd. Right of Way of sd. R.R. 1307.6 where it intersects with the Quat. Sec. line running East and West through sd. Sec. thence East along sd. Quat. Sec. line 1004.2 ft. to center of sd. Sec. thence South along Quat. Sec. line 2644.46 to place of commencement; do hereby certify to having caused the same to be surveyed and plotted as Stinson's Boulevard Addition to St. Paul as herein and hereon indicated, and we do hereby give and dedicate to the public and for the public use forever all the streets and alleys as on this map or plat laid out and designated.

I witness whereof I have hereunto set my hand and seal this 28th day of February 1885

In Presence of James Stewart
Edwin Stewart
 State of Illinois
 County of Cook, ss.

Edwin Stewart
 Notary Public

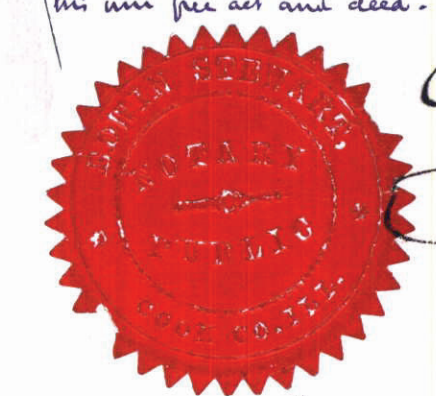

I hereby certify to having surveyed and plotted the property as described on this map as Stinson's Boulevard Addition to St. Paul and have placed iron monuments at the corners of each and every block as shown on this map and the same is correct.

J. D. Goenck
 Surveyor

State of Minnesota ss.
 County of Ramsey }
 before me Sam. G. Sloan notary public in and for Ramsey County State of Minnesota on this 26th day of February 1885 appeared J. D. Goenck to me personally known to be the party who signed the above certificate and he acknowledged that he signed the same freely and voluntarily as his own free act and deed.

St. Paul this 26th day of February 1885. Sam. G. Sloan
 Notary Public Ramsey Co. Minn.

We hereby certify that this plat or map is a true and correct copy of an original plat or map of said Stinson's Boulevard Addition to St. Paul this day approved, signed and accepted by this commission.

Dated St. Paul February 28th 1885.
James Starkey
 Plat Commission.

Pates paid and books entered
 March 7 1885
James Starkey
 Plat Commission.